


F.A. RTE.	SECTION	COUNTY	TOTAL SHEETS	SHEET NO.
03-00052-00-PV	LAKE	78	14	
STA. 19+50		TO STA. 34+00		
FED. ROAD DIST. NO.		ILLINOIS FED. AID PROJECT		
CONTRACT NUMBER 63002				

PROP. CURVE C-1
 PI STA. = 19+35.73
 $\Delta = 25^\circ 42' 26''$ (LT)
 $D = 19^\circ 05' 55''$
 $R = 300.00'$
 $T = 68.45'$
 $L = 134.60'$
 $E = 7.71'$
 P.C. STA. = 18+67.28
 P.T. STA. = 20+01.88




PLAN	DATE
BY	
CHECKED	
DATE	
BY	
CHECKED	
DATE	
BY	
CHECKED	
DATE	

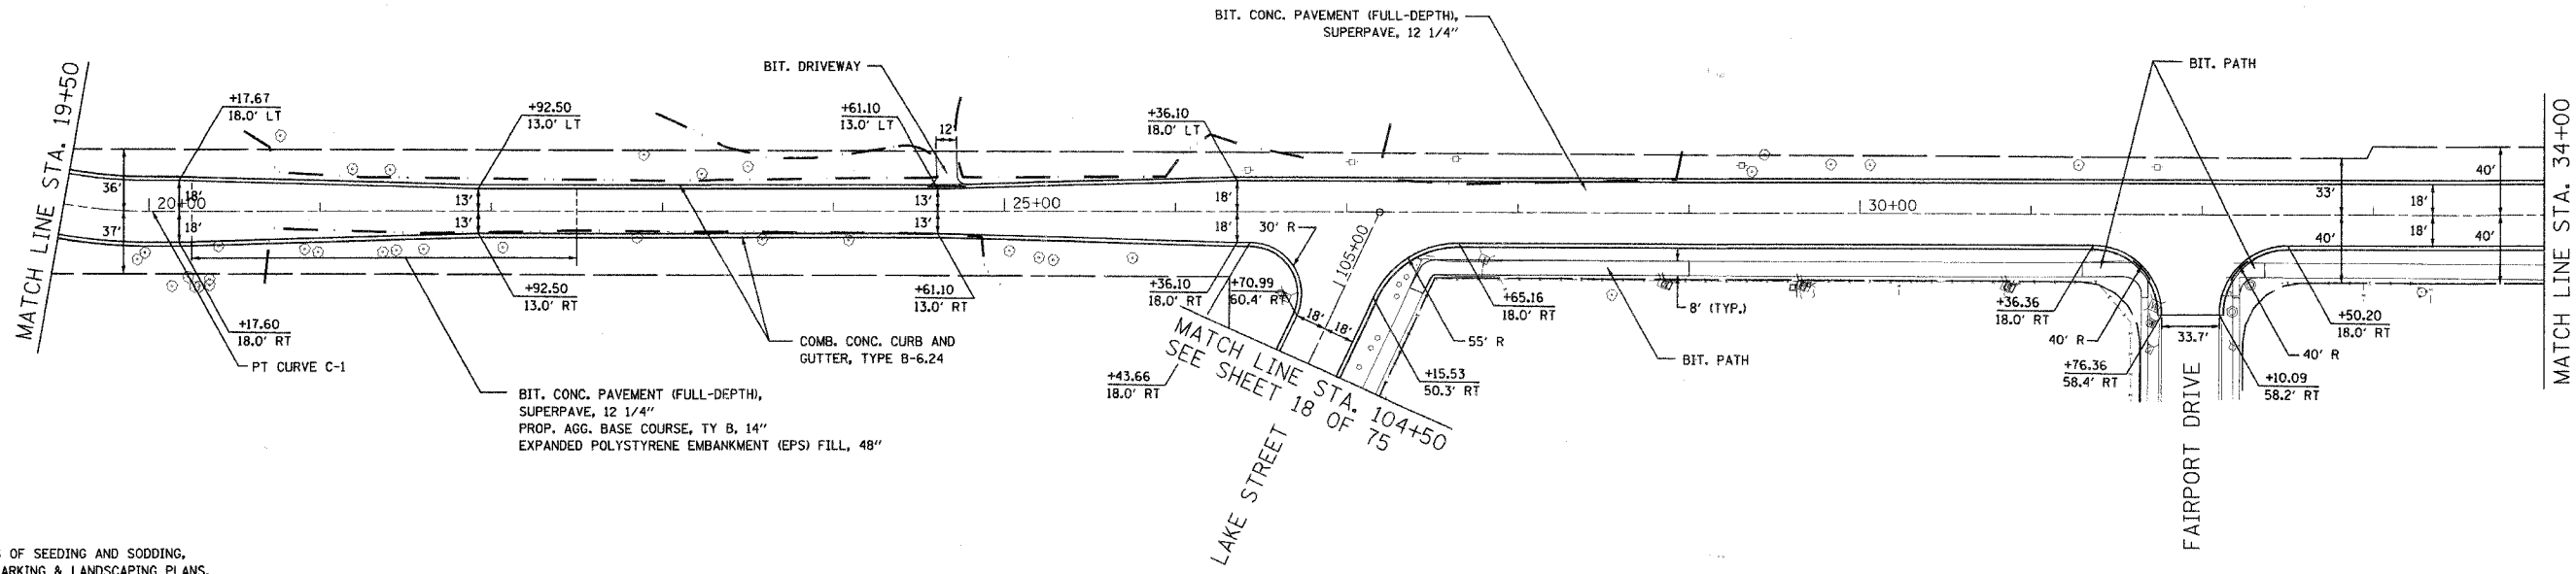

NOTE: FOR LOCATIONS OF SEEDING AND SODDING, REFER TO PAVEMENT MARKING & LANDSCAPING PLANS, SHEETS 37-39.

PROFILE	DATE
BY	
CHECKED	
DATE	
BY	
CHECKED	
DATE	
BY	
CHECKED	
DATE	

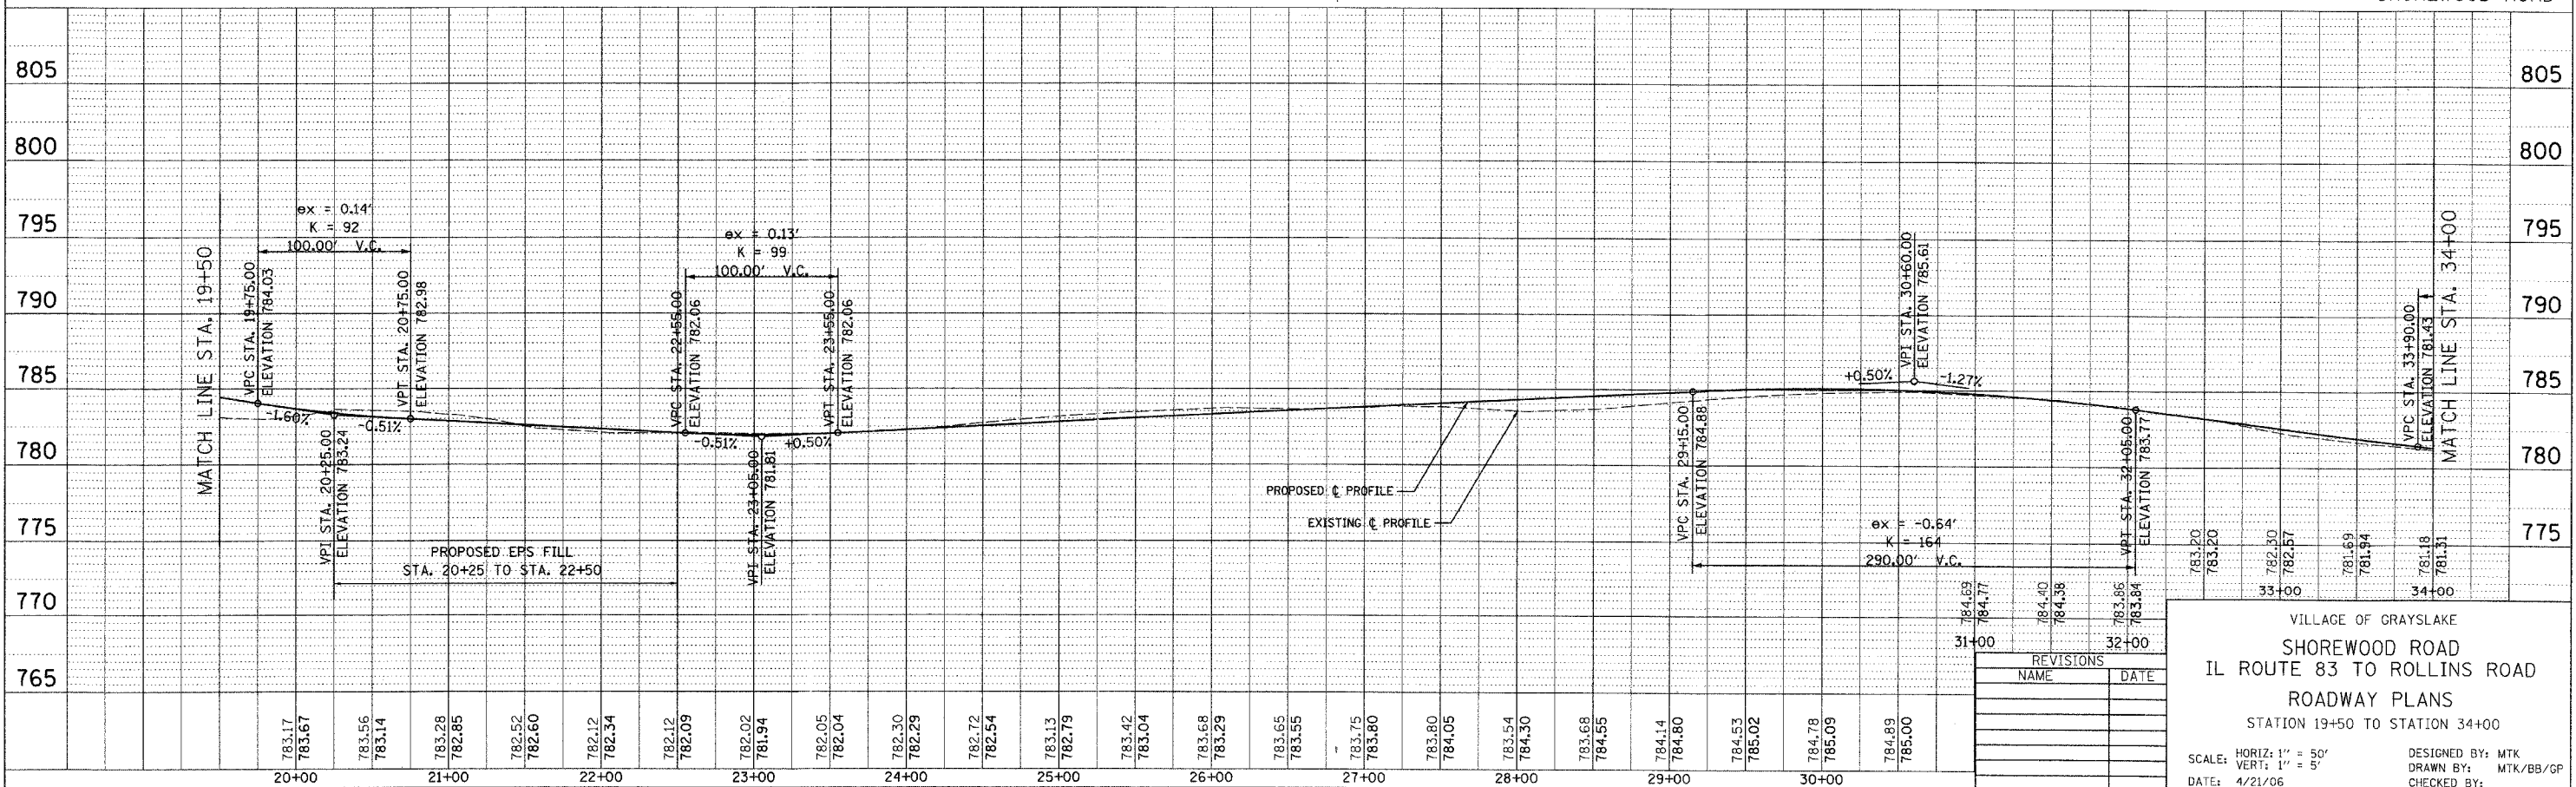

REVISIONS	NAME	DATE

VILLAGE OF GRAYSLAKE
 SHOREWOOD ROAD
 IL ROUTE 83 TO ROLLINS ROAD
 ROADWAY PLANS
 STATION 19+50 TO STATION 34+00

SCALE: HORIZ: 1" = 50'
 VERT: 1" = 5'

DATE: 4/21/06

DESIGNED BY: MTK
 DRAWN BY: MTK/BB/JP
 CHECKED BY: