


PLOT DATE = 5/16/2008
 FILE NAME = p:\work\p13202200467\civil\sh...
 USER NAME = MAC/TEC

ORIGINAL SURVEY
 SURVEYED PLOTTED
 NOTE BOOK TEMPLATE
 NO. AREAS CHECKED

FINAL SURVEY
 SURVEYED PLOTTED
 NOTE BOOK TEMPLATE
 NO. AREAS CHECKED

DATE BY

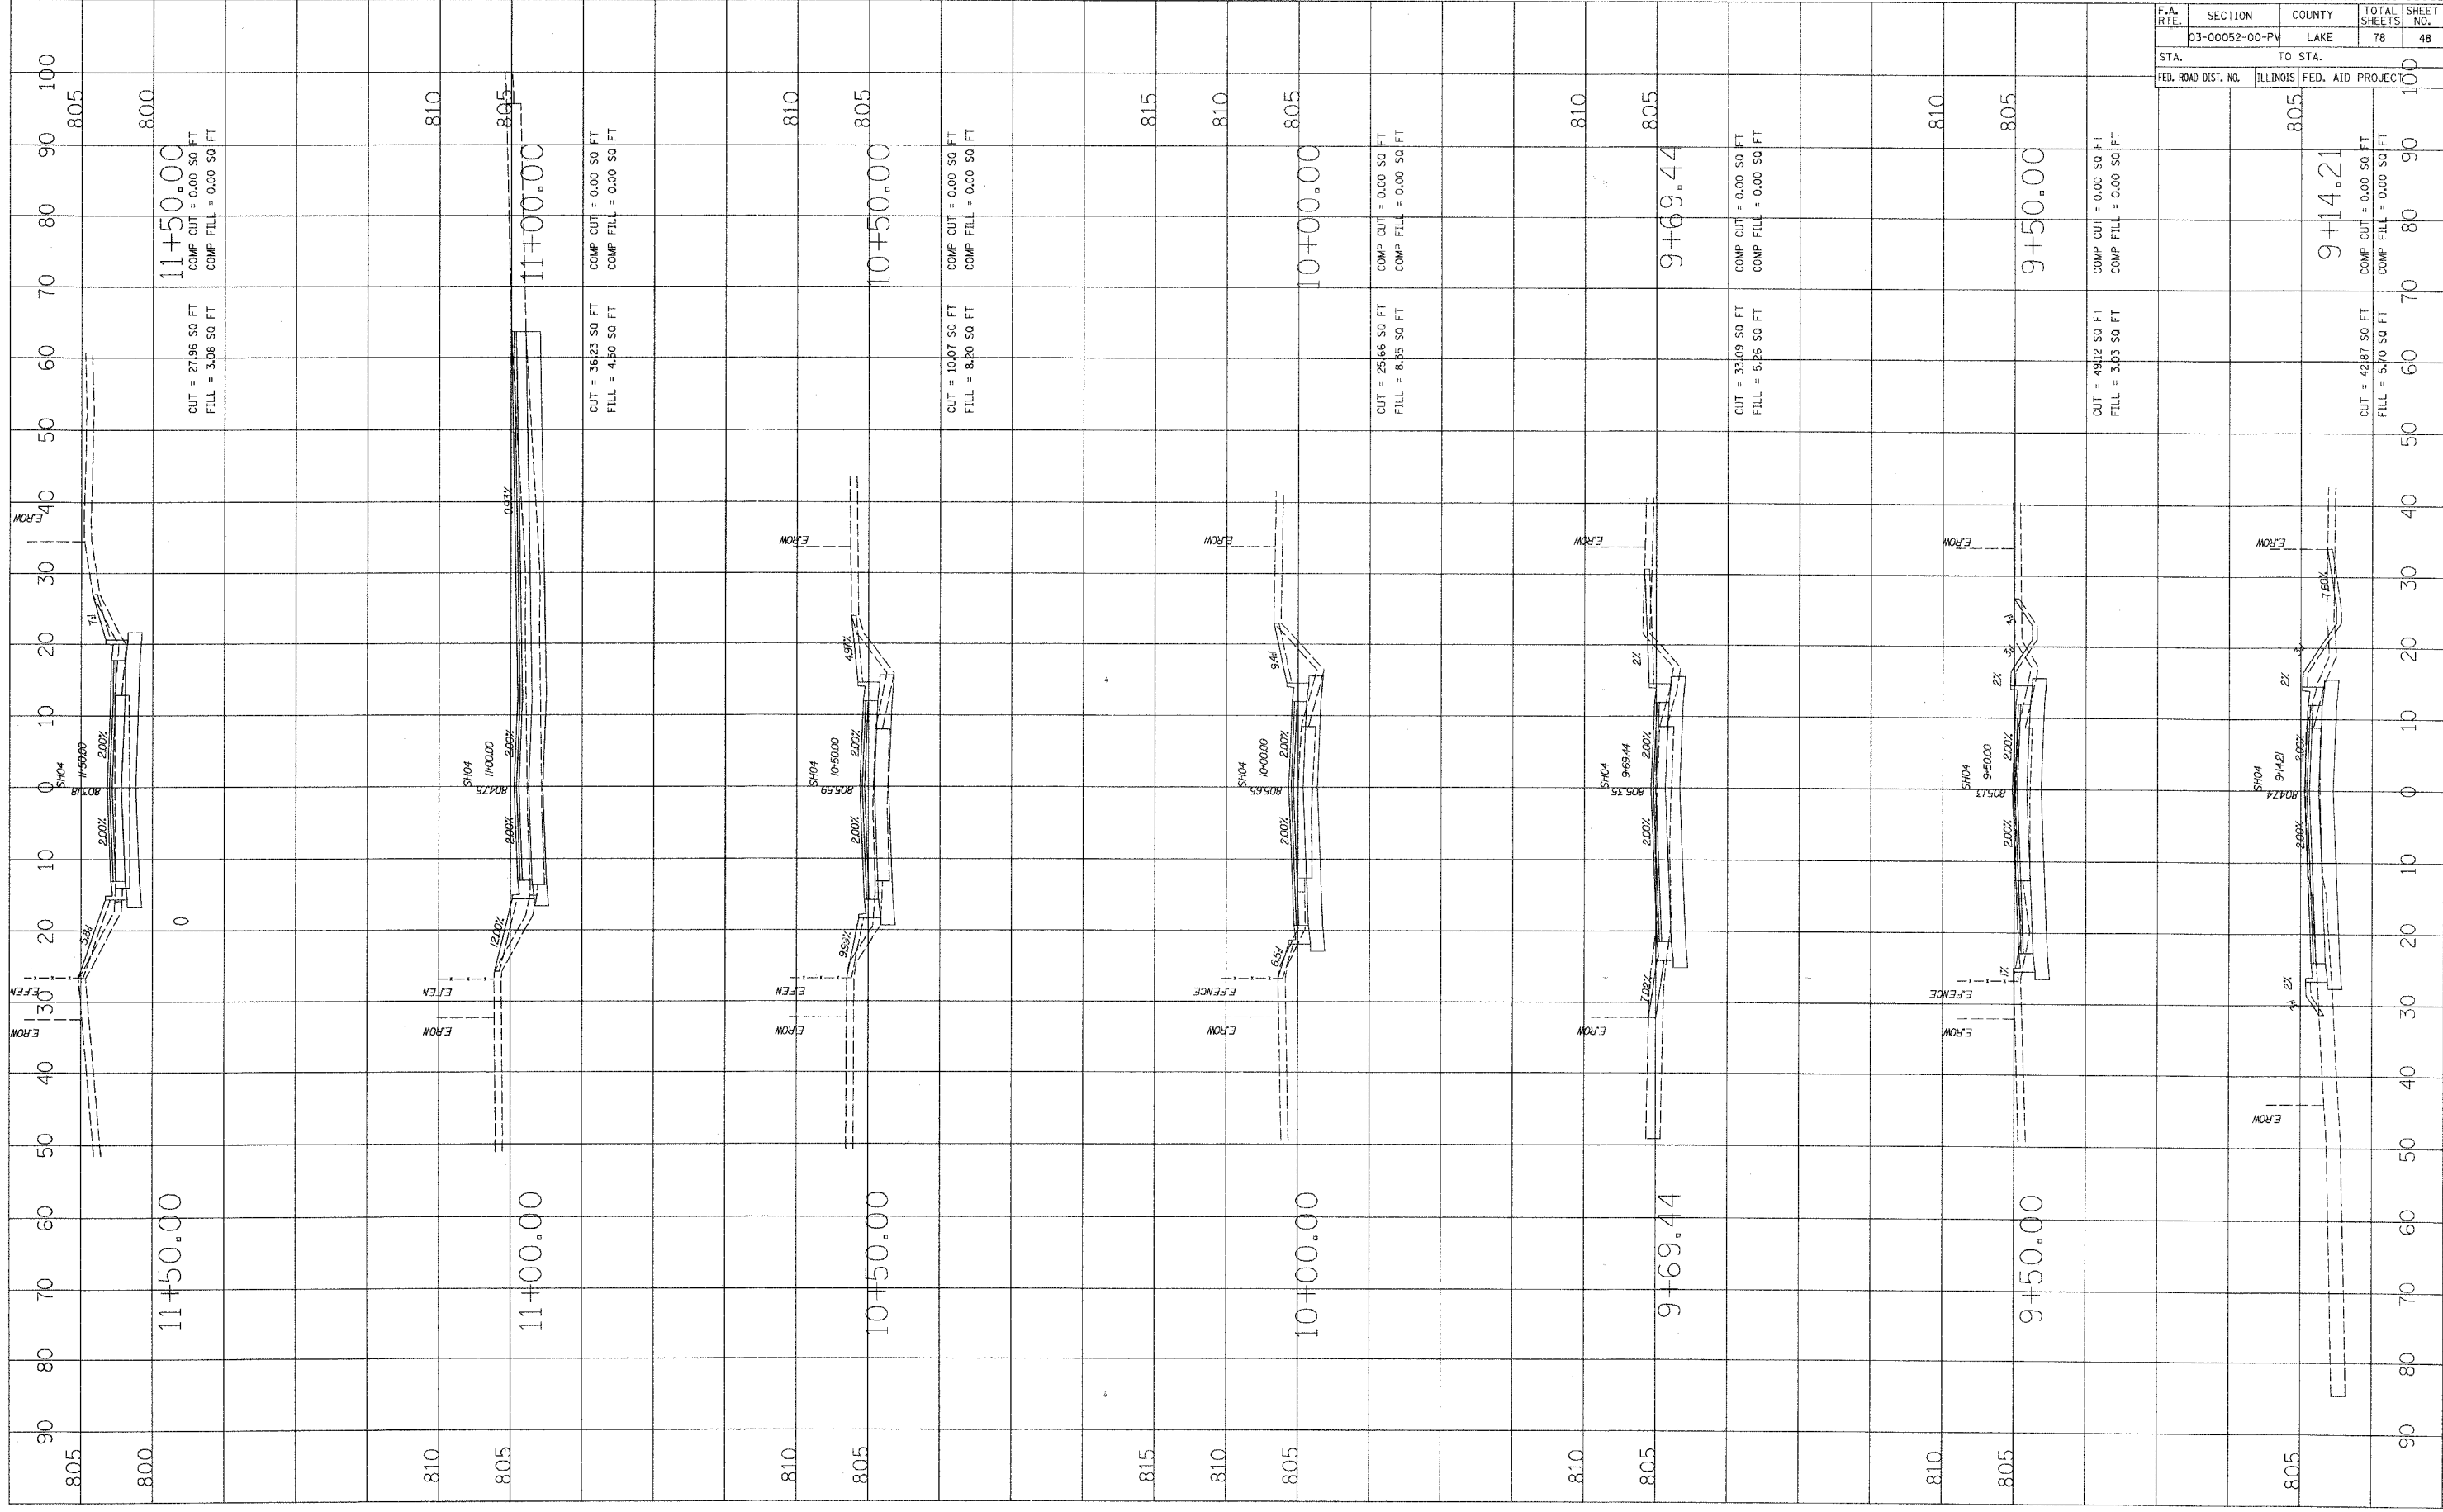

CONTRACT NO. 63002	
F.A. RTE.	SECTION
03-00052-00-PV	LAKE
STA.	TO STA.
805	914.21
FED. ROAD DIST. NO.	ILLINOIS FED. AID PROJECT
TOTAL SHEETS	SHEET NO.
78	48