


PLOT DATE = 5/16/2008
 FILE NAME = p:\atwork\3202050467\sho4\sho4.dwg
 PLOT SCALE = NTS
 USER NAME = HACTEC

ORIGINAL SURVEY PLOTTED
 SURVEY PLOTTED
 NO. AREAS CHECKED

FINAL SURVEY PLOTTED
 NOTE BOOK PLOTTED
 NO. AREAS CHECKED

BY _____

DATE _____

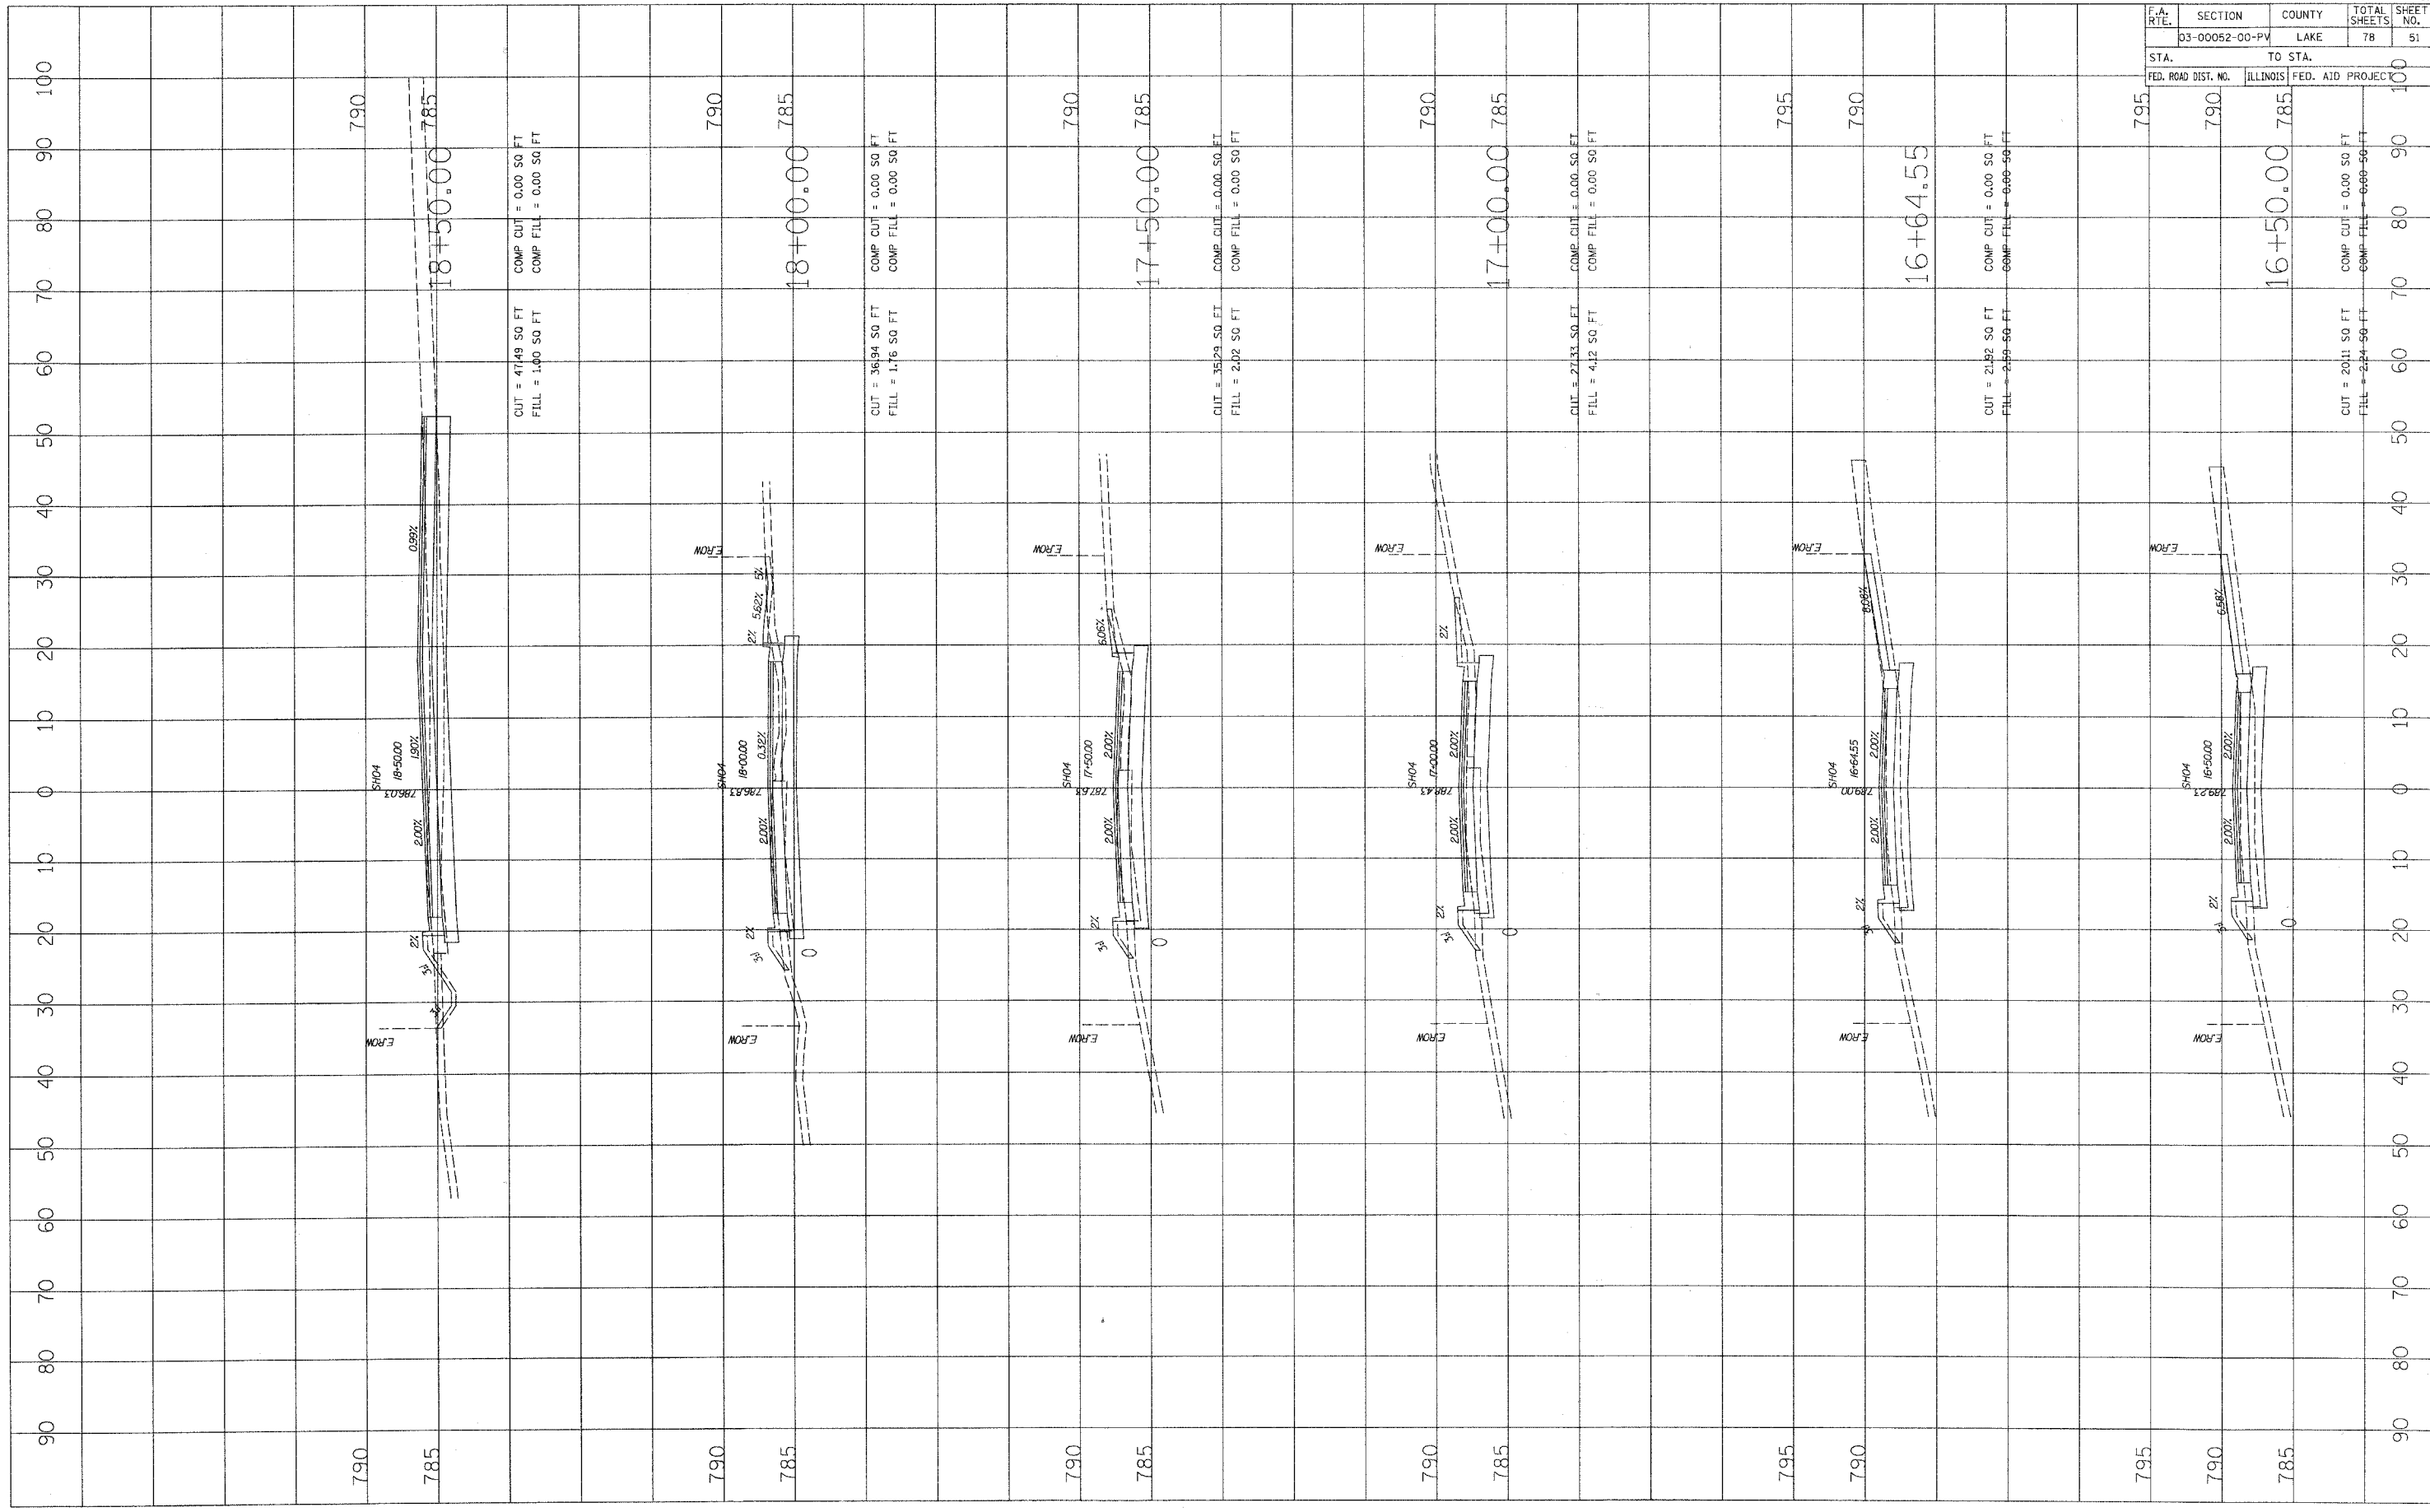

F.A. R.T.E.		SECTION	COUNTY	TOTAL SHEETS	SHEET NO.
		D3-00052-00-PV	LAKE	78	51
STA.		TO STA.			
FED. ROAD DIST. NO.		ILLINOIS	FED. AID PROJECT		

CONTRACT NO. 63002