


PLOT DATE = 5/16/2008
 FILE NAME = p:\v\prip\3202\2006\67\cut\sho4\878205.dwg
 USER NAME = MCTEC

ORIGINAL SURVEY PLOTTED
 NO. AREAS CHECKED

FINAL SURVEY PLOTTED
 NO. AREAS CHECKED

DATE BY

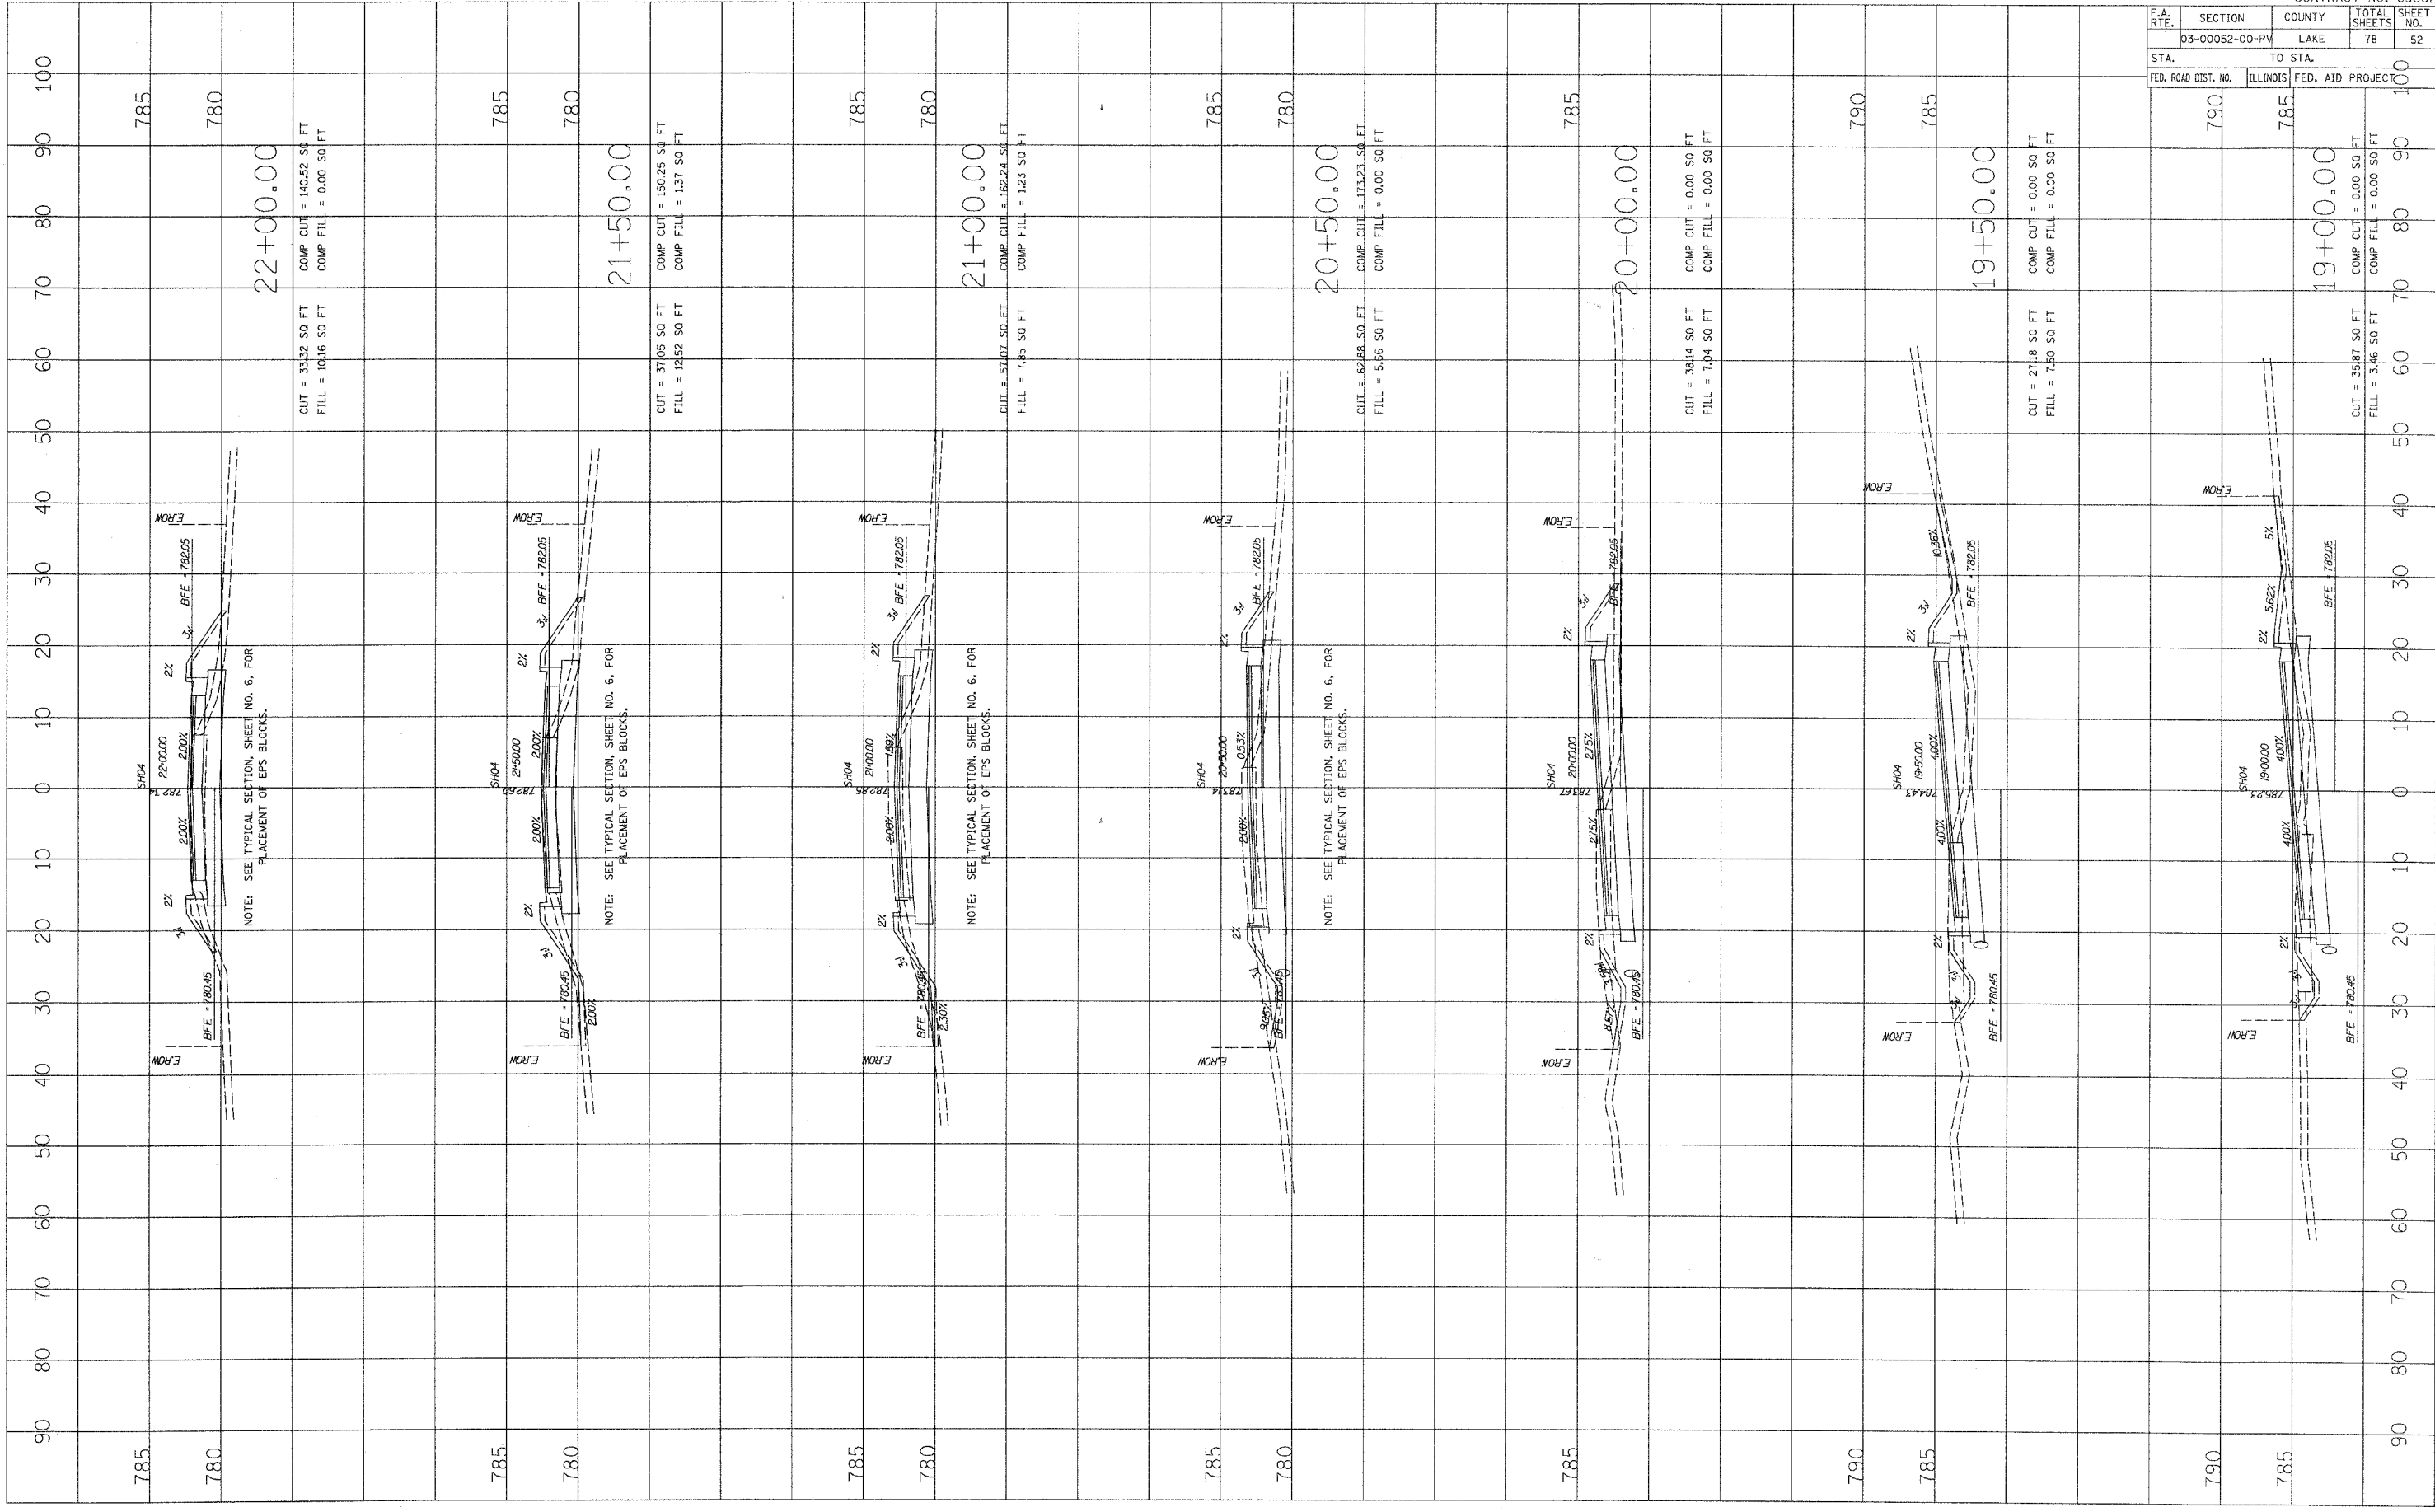

| | | | | |
|---------------------|----------------|------------------|--------------|-----------|
| F.A. RTE. | SECTION | COUNTY | TOTAL SHEETS | SHEET NO. |
| | 03-00052-00-PV | LAKE | 78 | 52 |
| STA. | TO STA. | | | |
| FED. ROAD DIST. NO. | ILLINOIS | FED. AID PROJECT | 100 | |