


PLOT DATE = 5/16/2008
 FILE NAME = P:\V\pmp\3282002\2467.dwg
 PLOT SCALE = NTS
 USER NAME = HCTEC

ORIGINAL SURVEY
 SURVEYED BY: _____ DATE: _____
 SURVEYED BY: _____ DATE: _____
 TEMPLATE: _____
 AREAS CHECKED: _____
 NO. _____

FINAL SURVEY
 SURVEYED BY: _____ DATE: _____
 SURVEYED BY: _____ DATE: _____
 TEMPLATE: _____
 AREAS CHECKED: _____
 NO. _____

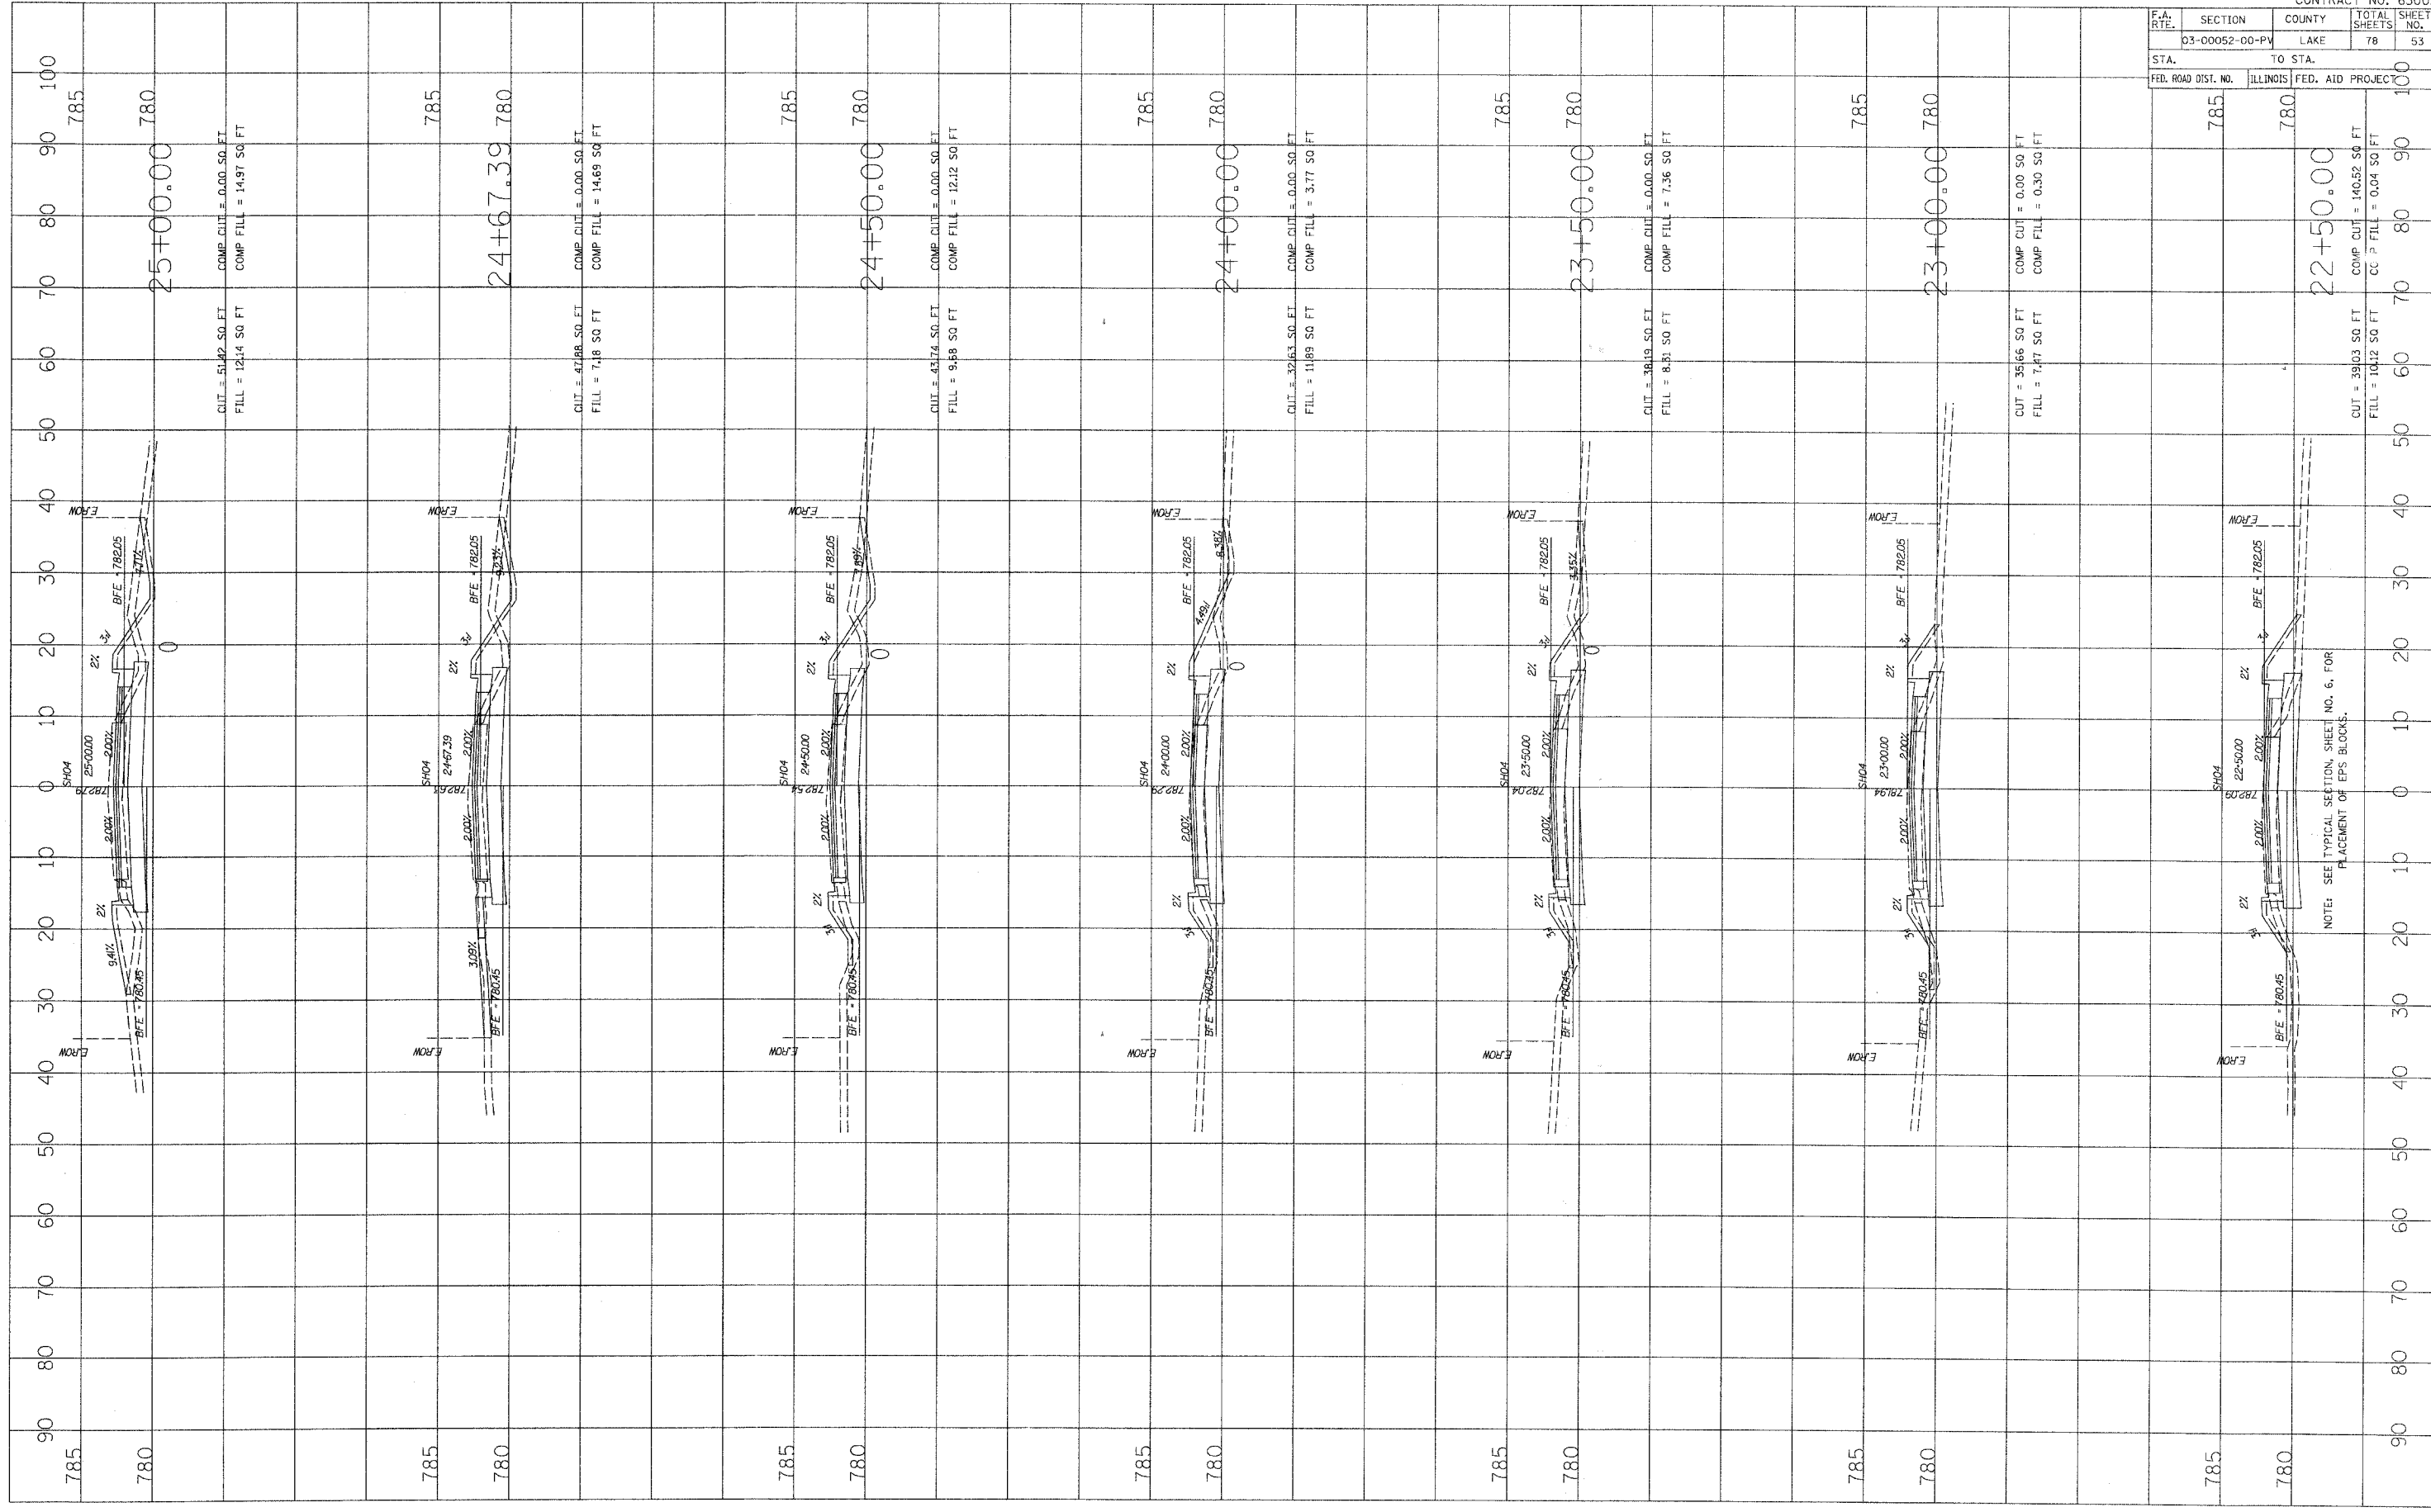

NOTE: SEE TYPICAL SECTION, SHEET NO. 6, FOR
 PLACEMENT OF EPS BLOCKS.

CONTRACT NO. 63002				
F.A. RTE.	SECTION	COUNTY	TOTAL SHEETS	SHEET NO.
	03-00052-00-PV	LAKE	78	53
STA.	TO STA.			
FED. ROAD DIST. NO.	ILLINOIS	FED. AID PROJECT		