


PLOT DATE = 5/16/2008  
 FILE NAME = P:\PROJECTS\20080504\785\A\A\SHIFTS\785.PLOT  
 USER NAME = MACTEC

ORIGINAL SURVEY PLOTTED  
 NOTE BOOK NO. \_\_\_\_\_  
 AREAS CHECKED \_\_\_\_\_

FINAL SURVEY PLOTTED  
 NOTE BOOK NO. \_\_\_\_\_  
 AREAS CHECKED \_\_\_\_\_

BY \_\_\_\_\_ DATE \_\_\_\_\_

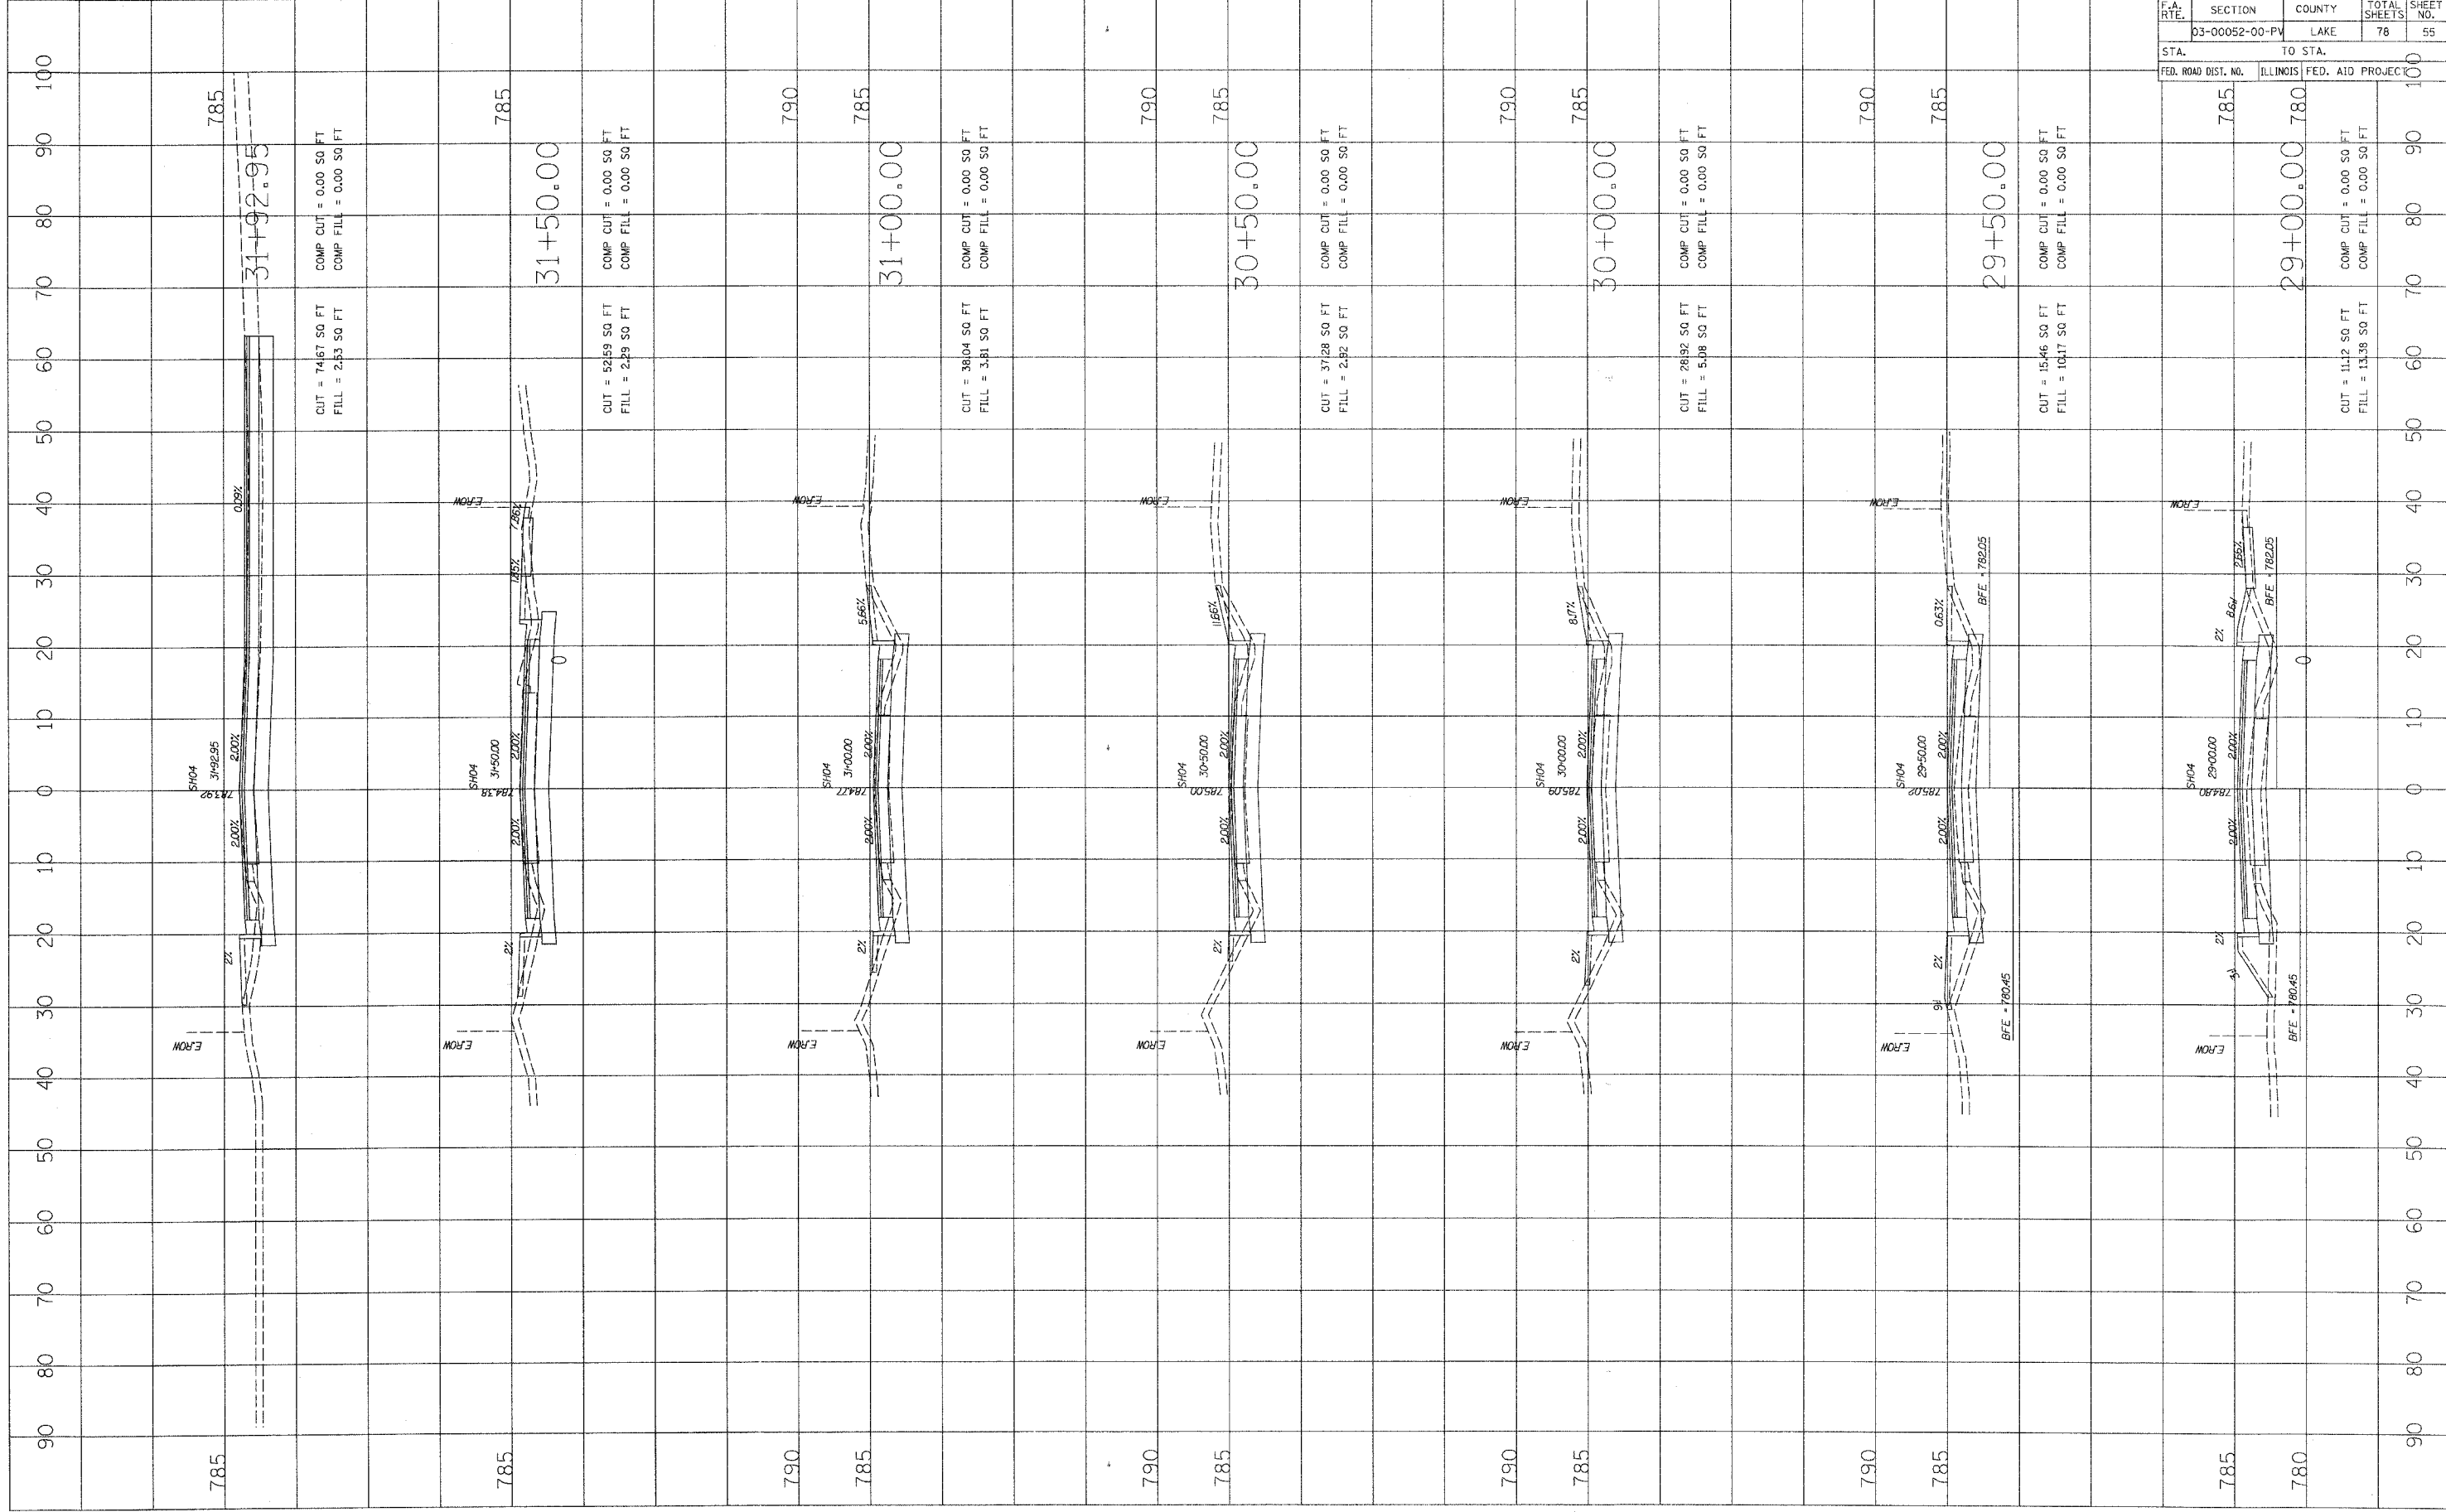

CUT = 74.67 SQ FT  
 FILL = 2.53 SQ FT  
 COMP CUT = 0.00 SQ FT  
 COMP FILL = 0.00 SQ FT

CUT = 52.89 SQ FT  
 FILL = 2.29 SQ FT  
 COMP CUT = 0.00 SQ FT  
 COMP FILL = 0.00 SQ FT

CUT = 38.04 SQ FT  
 FILL = 3.81 SQ FT  
 COMP CUT = 0.00 SQ FT  
 COMP FILL = 0.00 SQ FT

CUT = 37.28 SQ FT  
 FILL = 2.82 SQ FT  
 COMP CUT = 0.00 SQ FT  
 COMP FILL = 0.00 SQ FT

CUT = 28.92 SQ FT  
 FILL = 5.08 SQ FT  
 COMP CUT = 0.00 SQ FT  
 COMP FILL = 0.00 SQ FT

CUT = 15.46 SQ FT  
 FILL = 10.17 SQ FT  
 COMP CUT = 0.00 SQ FT  
 COMP FILL = 0.00 SQ FT

CUT = 11.12 SQ FT  
 FILL = 13.38 SQ FT  
 COMP CUT = 0.00 SQ FT  
 COMP FILL = 0.00 SQ FT

F.A. RTE.		SECTION	COUNTY	TOTAL SHEETS	SHEET NO.
		03-00052-00-PV	LAKE	78	55
STA.		TO STA.			
FED. ROAD DIST. NO.		ILLINOIS	FED. AID PROJECT	100	