


PLOT DATE = 9/16/2008
 FILE NAME = P:\Projects\320200467\GIS\AS\SHR\40+00\40+00.PLT
 USER NAME = HME/EC

ORIGINAL SURVEY	DATE
SURVEY PLOTTED	BY
NOTE BOOK NO.	DATE
AREAS CHECKED	

FINAL SURVEY	DATE
SURVEY PLOTTED	BY
NOTE BOOK NO.	DATE
AREAS CHECKED	

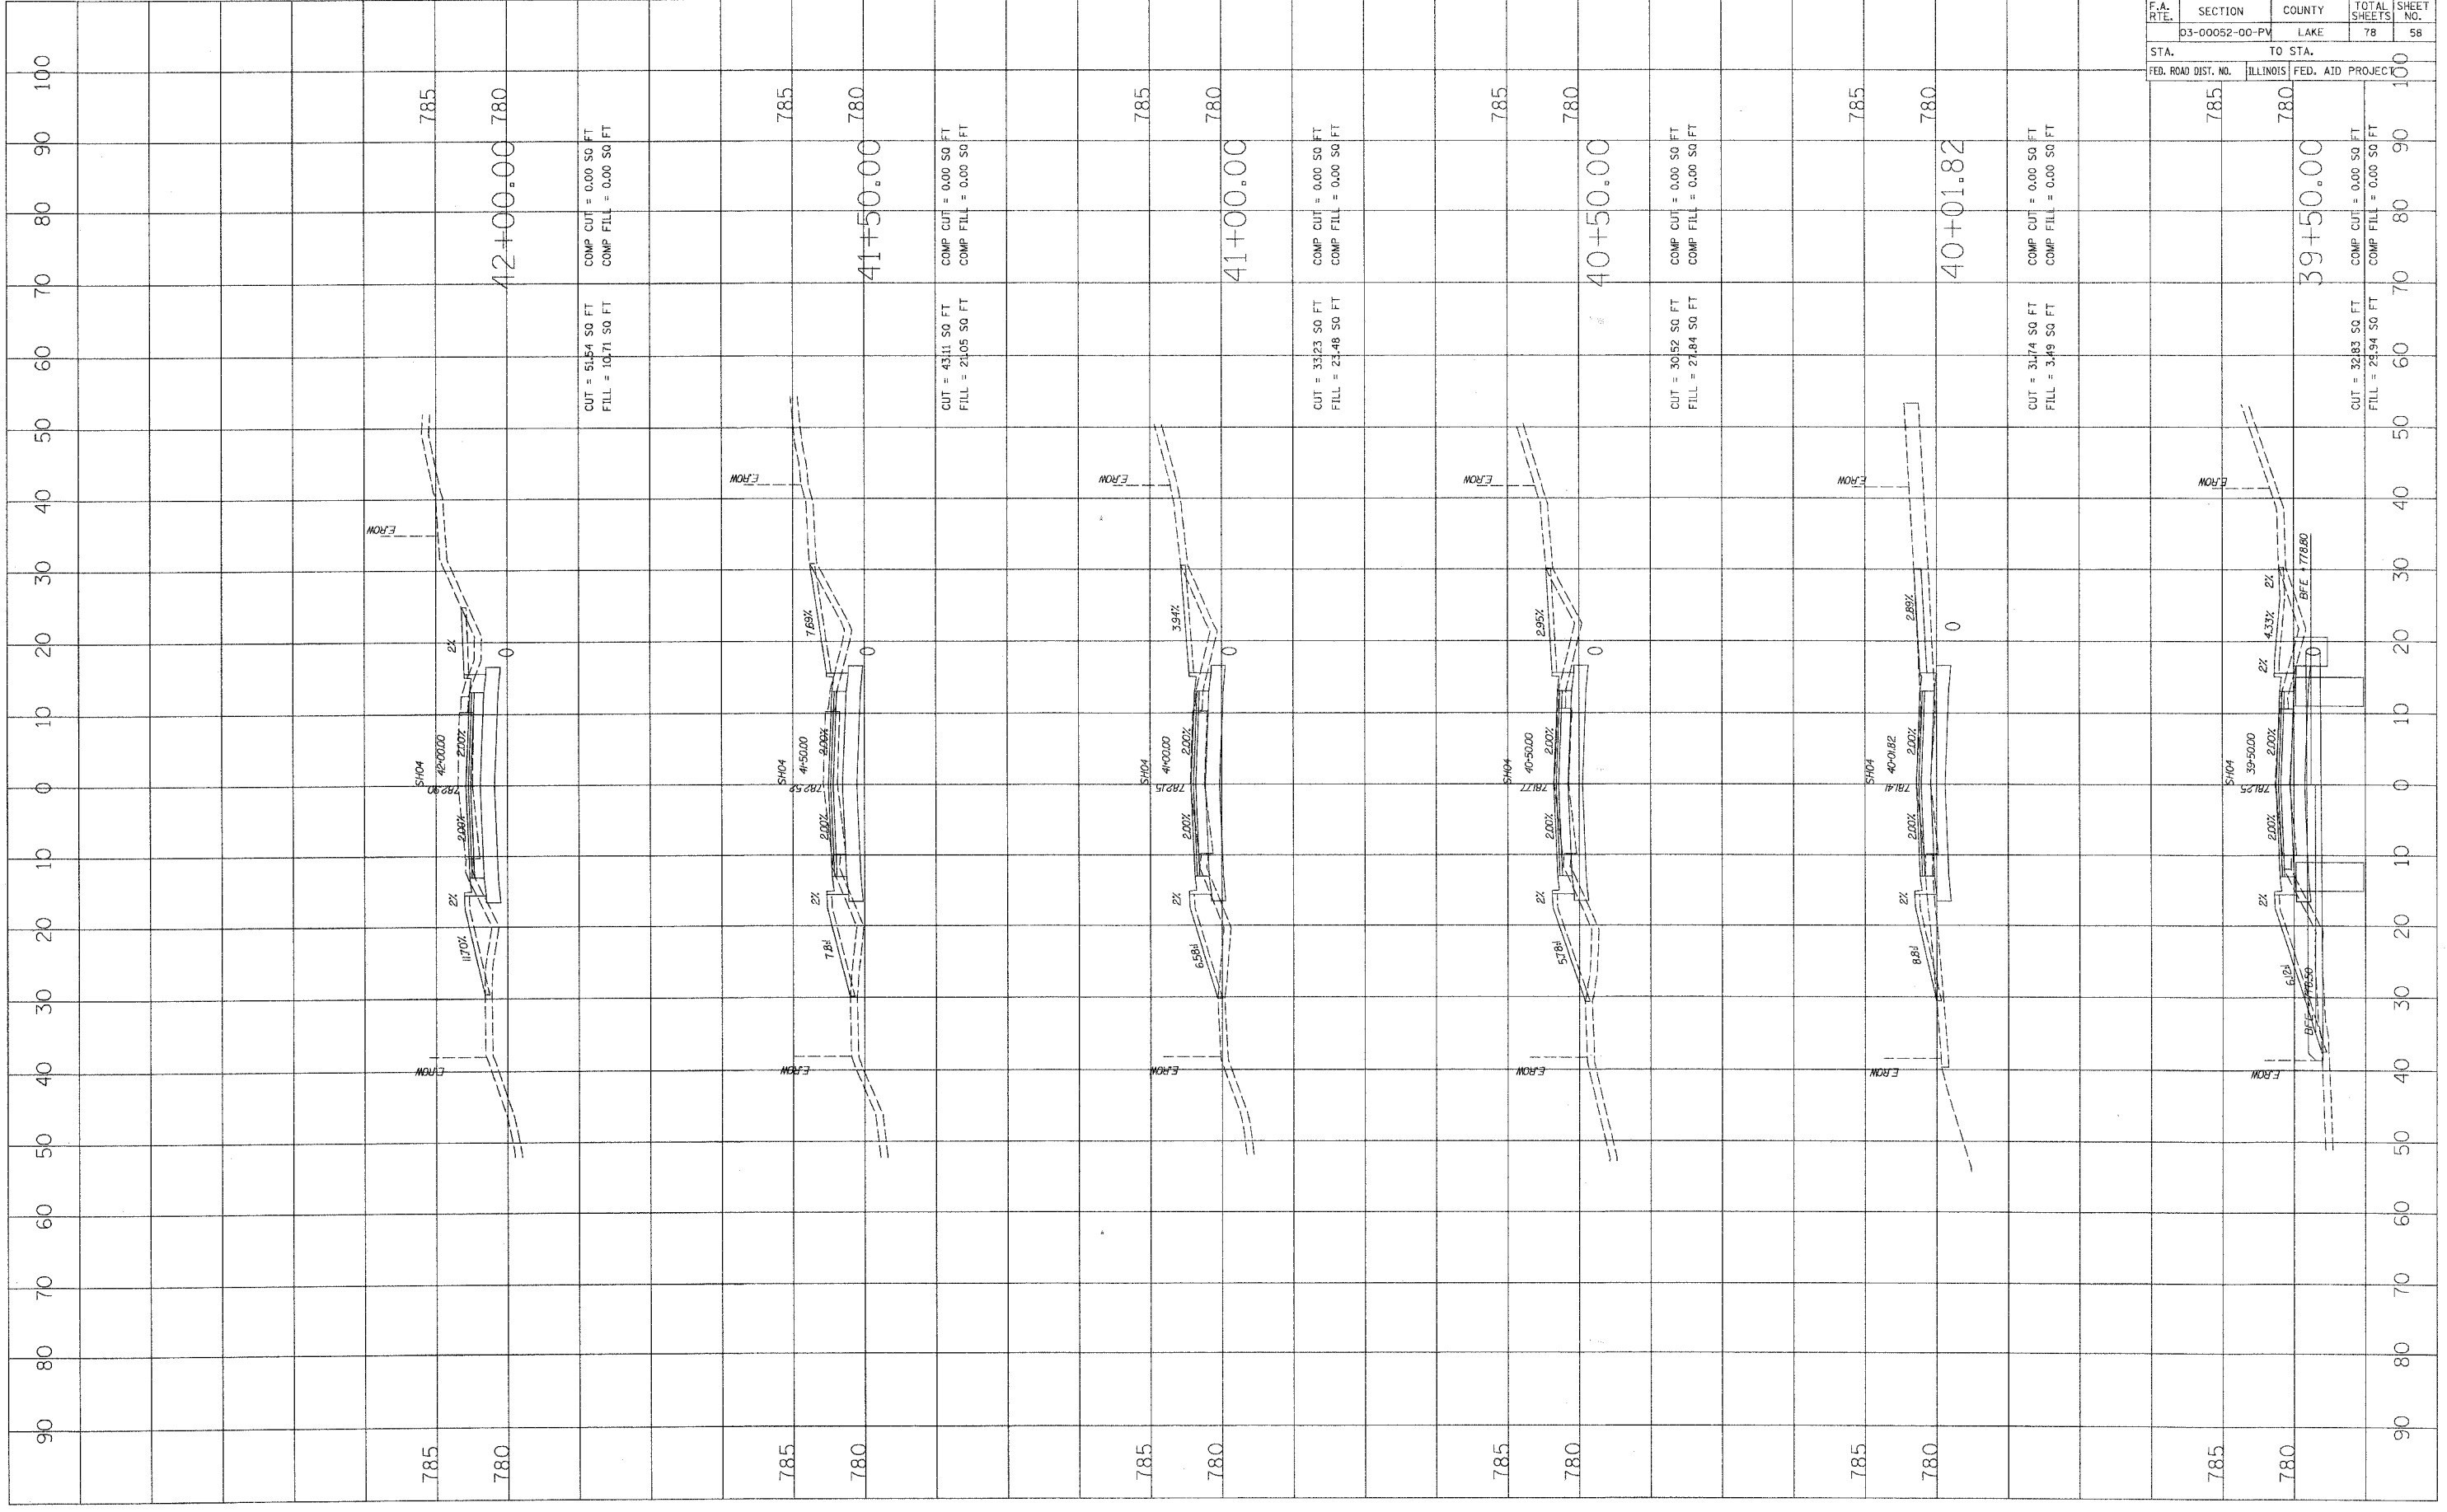

CONTRACT NO. 63002				
F.A. R.T.E.	SECTION	COUNTY	TOTAL SHEETS	SHEET NO.
	D3-00052-00-PV	LAKE	78	58
STA.	TO STA.			
FED. ROAD DIST. NO.	ILLINOIS FED. AID PROJECT			