


PLOT DATE = 5/16/2008
 FILE NAME = p:\pwork\302280467\mva\3116\1161818.dwg
 USER NAME = MACTEC

ORIGINAL SURVEY PLOTTED
 SURVEY PLOTTED
 TEMPLATE
 AREAS CHECKED

FINAL SURVEY PLOTTED
 NOTE BOOK
 AREAS CHECKED

BY: _____ DATE: _____

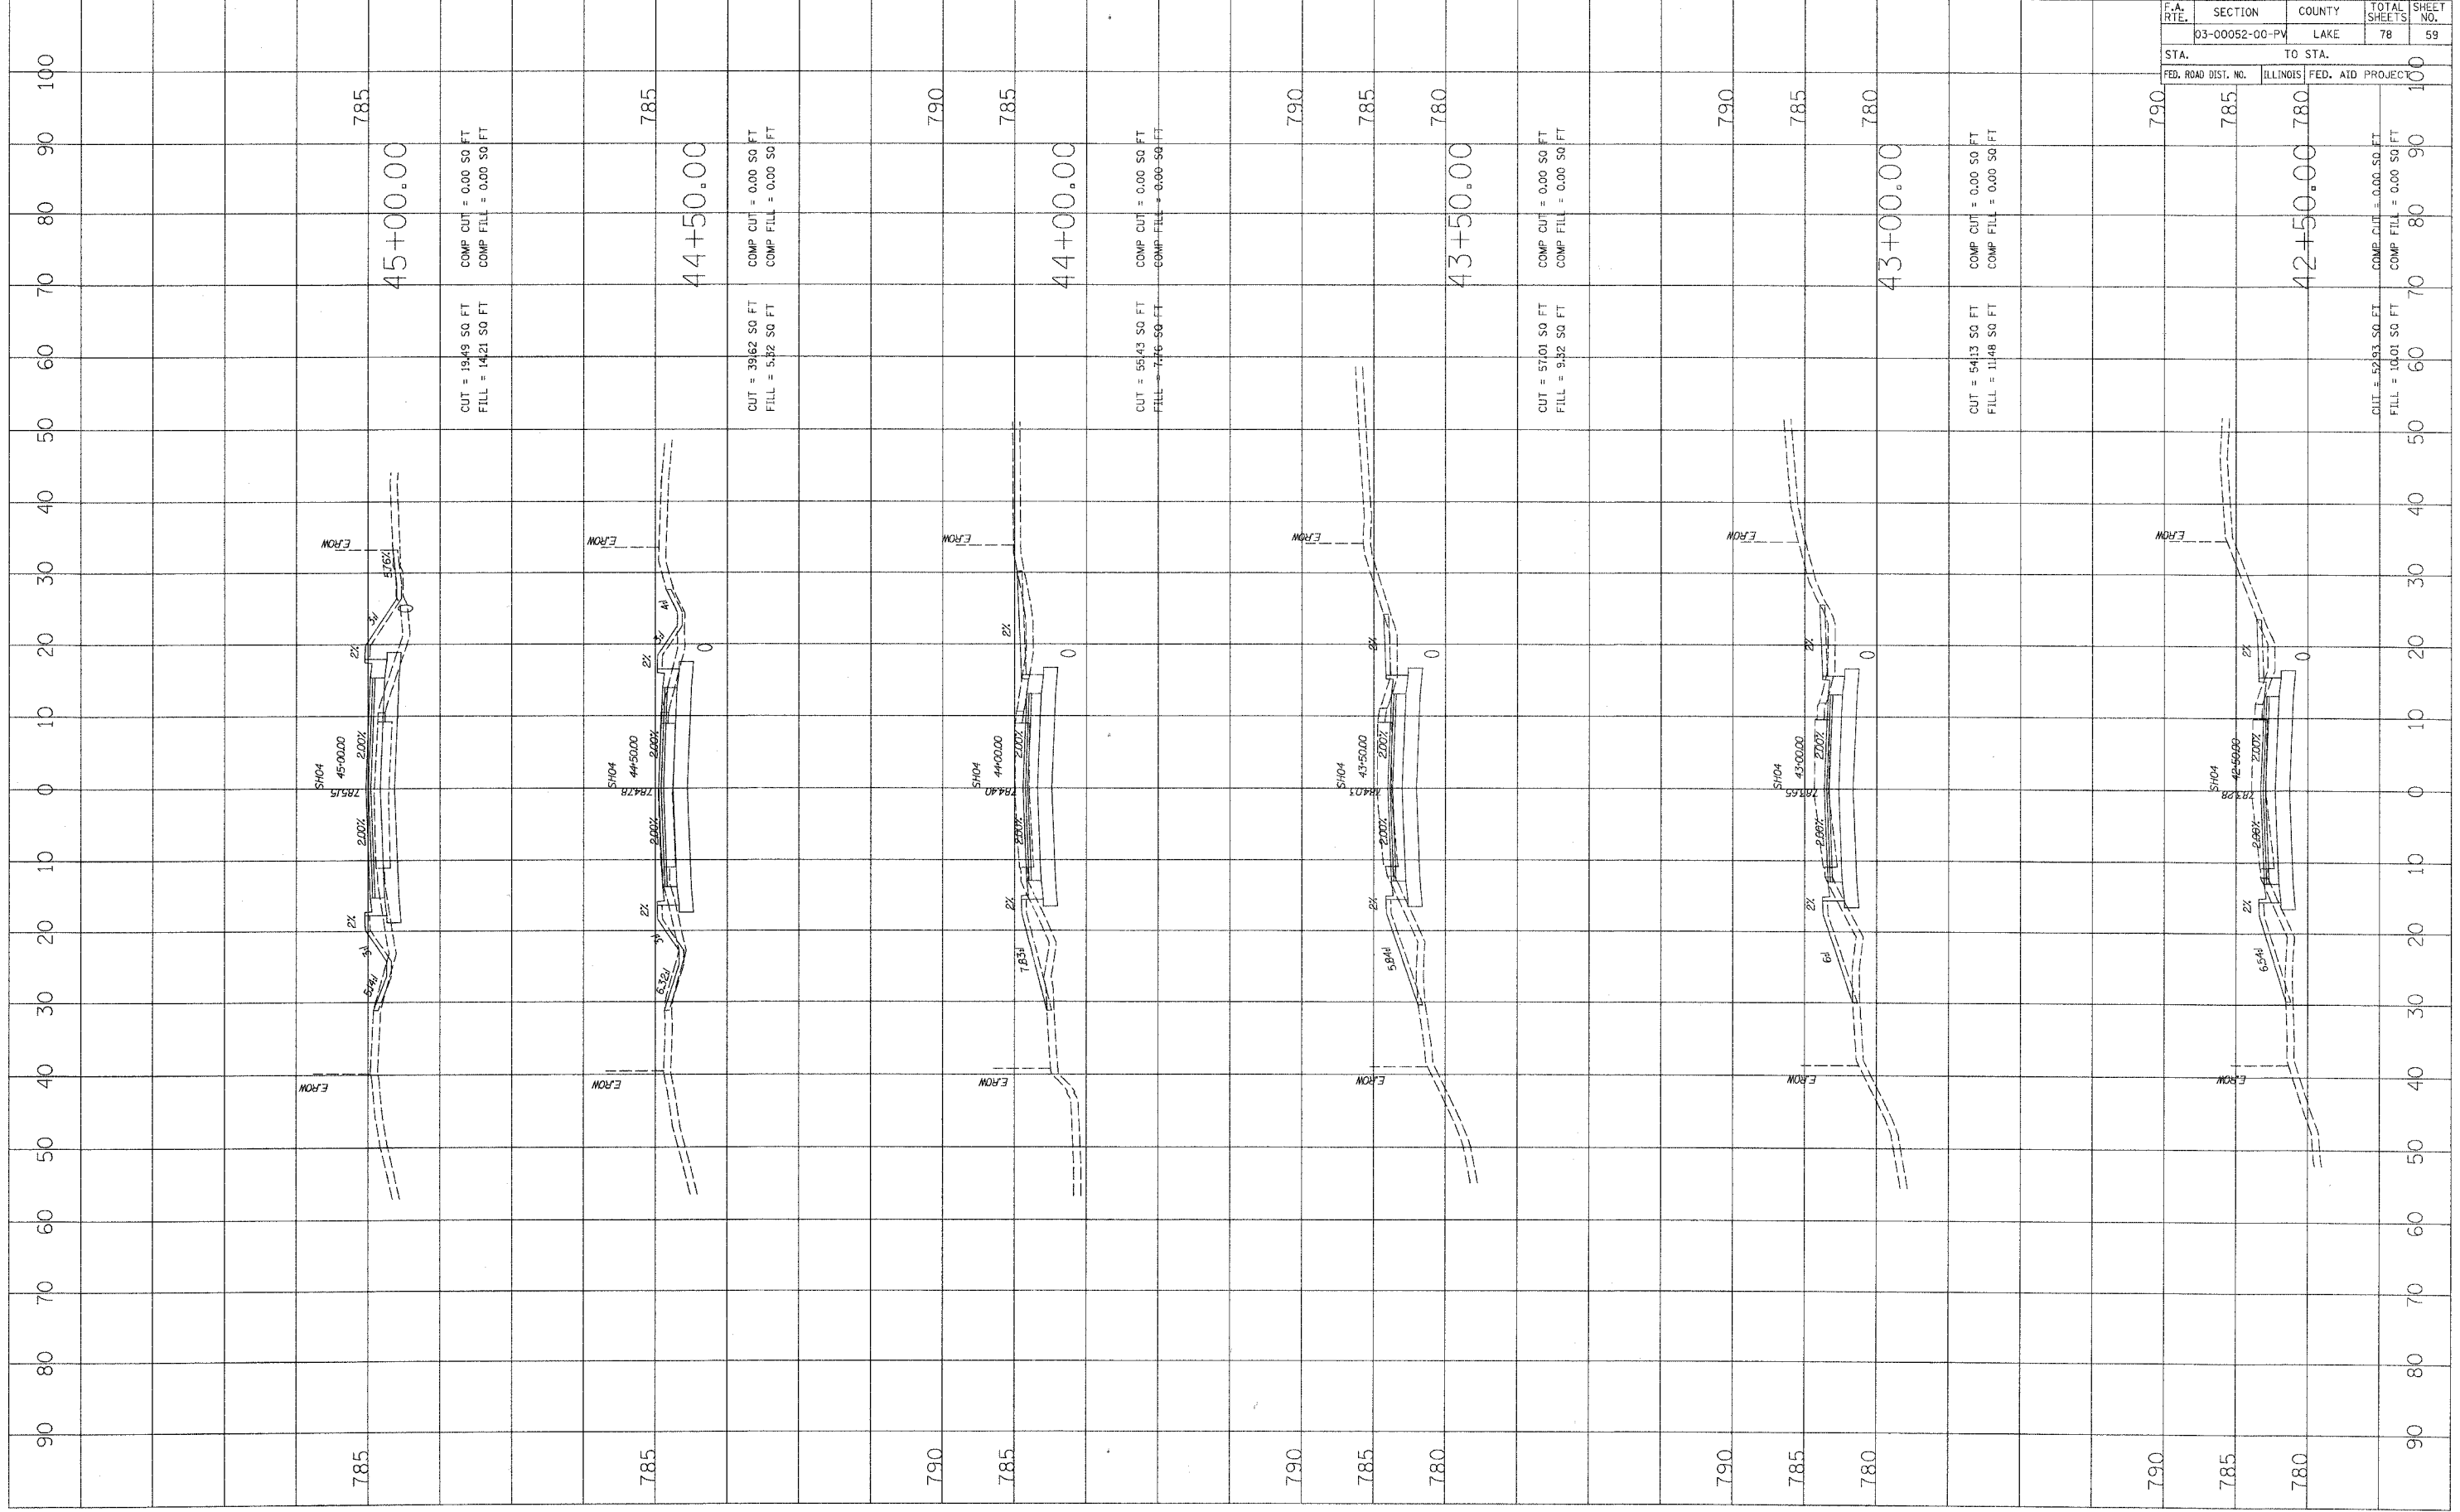

CUT = 1949 SQ FT
 FILL = 1421 SQ FT
 COMP CUT = 0.00 SQ FT
 COMP FILL = 0.00 SQ FT

CUT = 3962 SQ FT
 FILL = 532 SQ FT
 COMP CUT = 0.00 SQ FT
 COMP FILL = 0.00 SQ FT

CUT = 5543 SQ FT
 FILL = 746 SQ FT
 COMP CUT = 0.00 SQ FT
 COMP FILL = 0.00 SQ FT

CUT = 5701 SQ FT
 FILL = 932 SQ FT
 COMP CUT = 0.00 SQ FT
 COMP FILL = 0.00 SQ FT

CUT = 5413 SQ FT
 FILL = 1148 SQ FT
 COMP CUT = 0.00 SQ FT
 COMP FILL = 0.00 SQ FT

CUT = 5293 SQ FT
 FILL = 1001 SQ FT
 COMP CUT = 0.00 SQ FT
 COMP FILL = 0.00 SQ FT

F.A. RTE.	SECTION	COUNTY	TOTAL SHEETS	SHEET NO.
	03-00052-00-PV	LAKE	78	59
STA.	TO STA.			
FED. ROAD DIST. NO.	ILLINOIS FED. AID PROJECT			

CONTRACT NO. 63002