


PLOT DATE = 5/16/2005
 PLOT SCALE = 1" = 40'
 USER NAME = MACTEC

ORIGINAL SURVEYED SURVEY PLOTTED
 NO. DATE BY

FINAL SURVEYED SURVEY PLOTTED
 NO. DATE BY

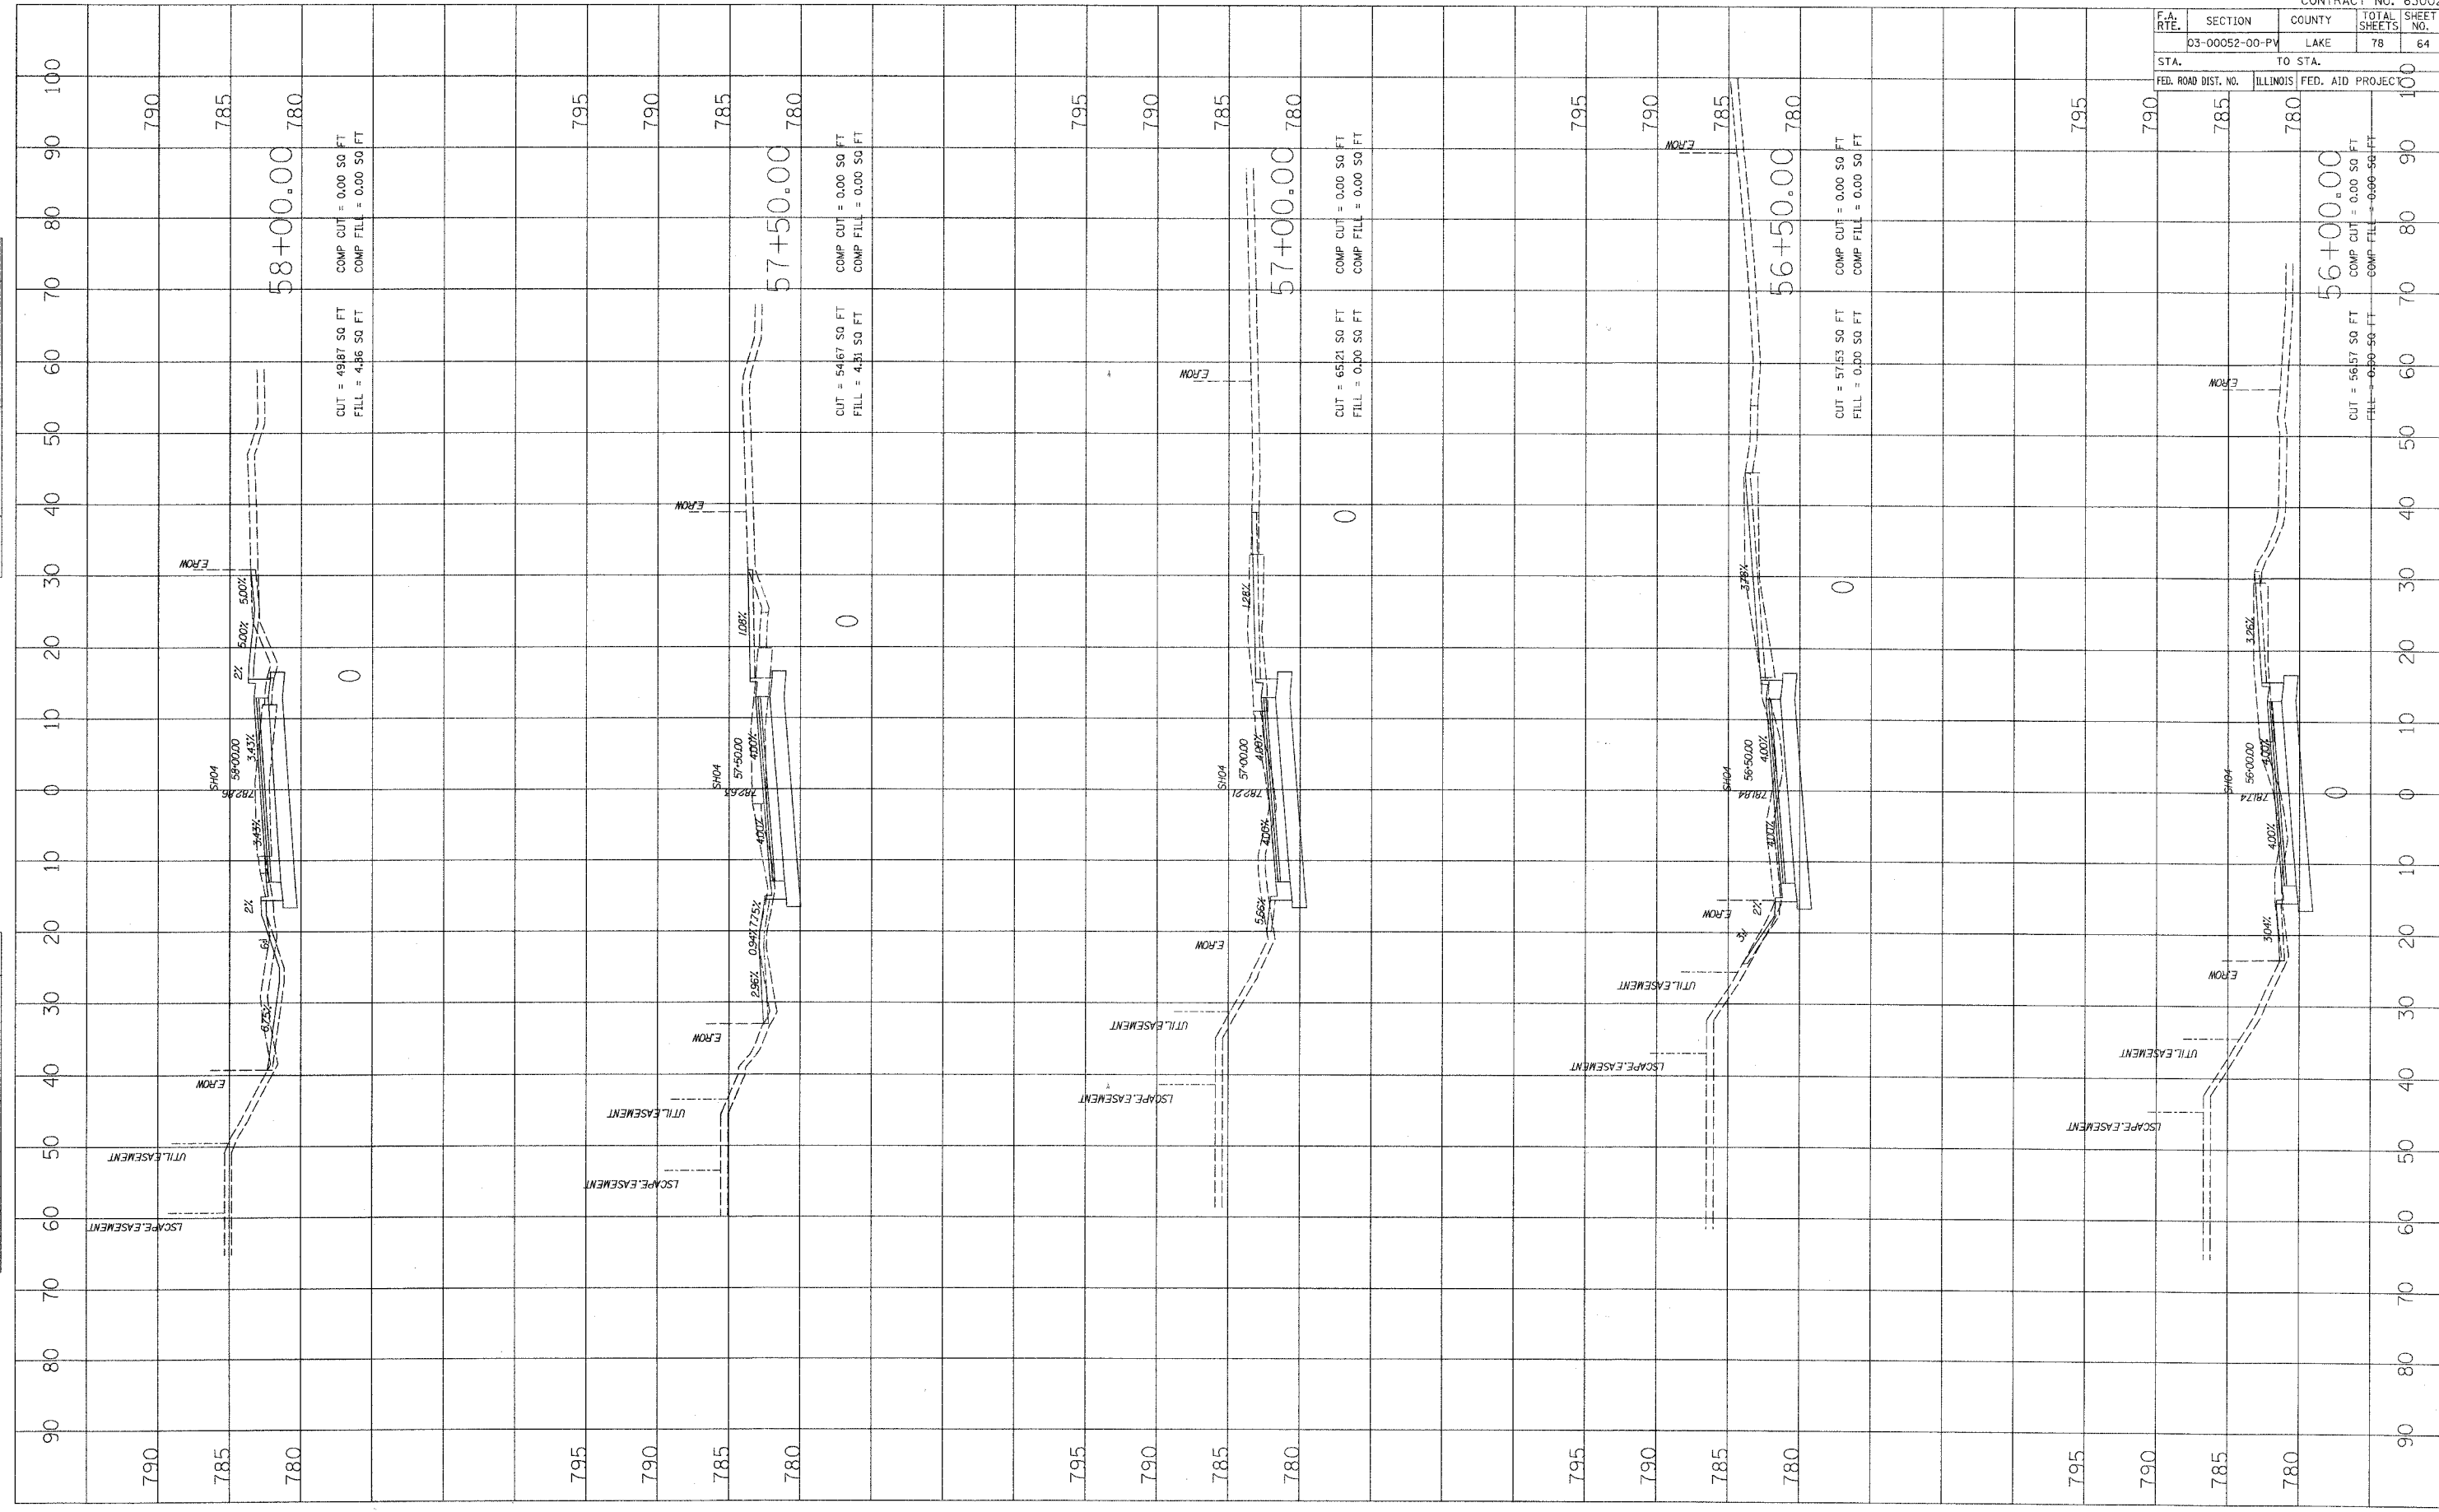

CONTRACT NO. 63002				
F.A. RTE.	SECTION	COUNTY	TOTAL SHEETS	SHEET NO.
	03-00052-00-PV	LAKE	78	64
STA.	TO STA.			
FED. ROAD DIST. NO.	ILLINOIS	FED. AID PROJEC	100	