


PLOT DATE = 5/16/2008  
 FILE NAME = p:\1\comp\3202061467.dwg vs SHW  
 PLOT SCALE = NTS  
 USER NAME = MACIEC

ORIGINAL SURVEY  
 SURVEY PLOTTED  
 TEMPLATE AREAS CHECKED  
 NO.

FINAL SURVEY  
 SURVEY PLOTTED  
 TEMPLATE AREAS CHECKED  
 NO.

BY DATE

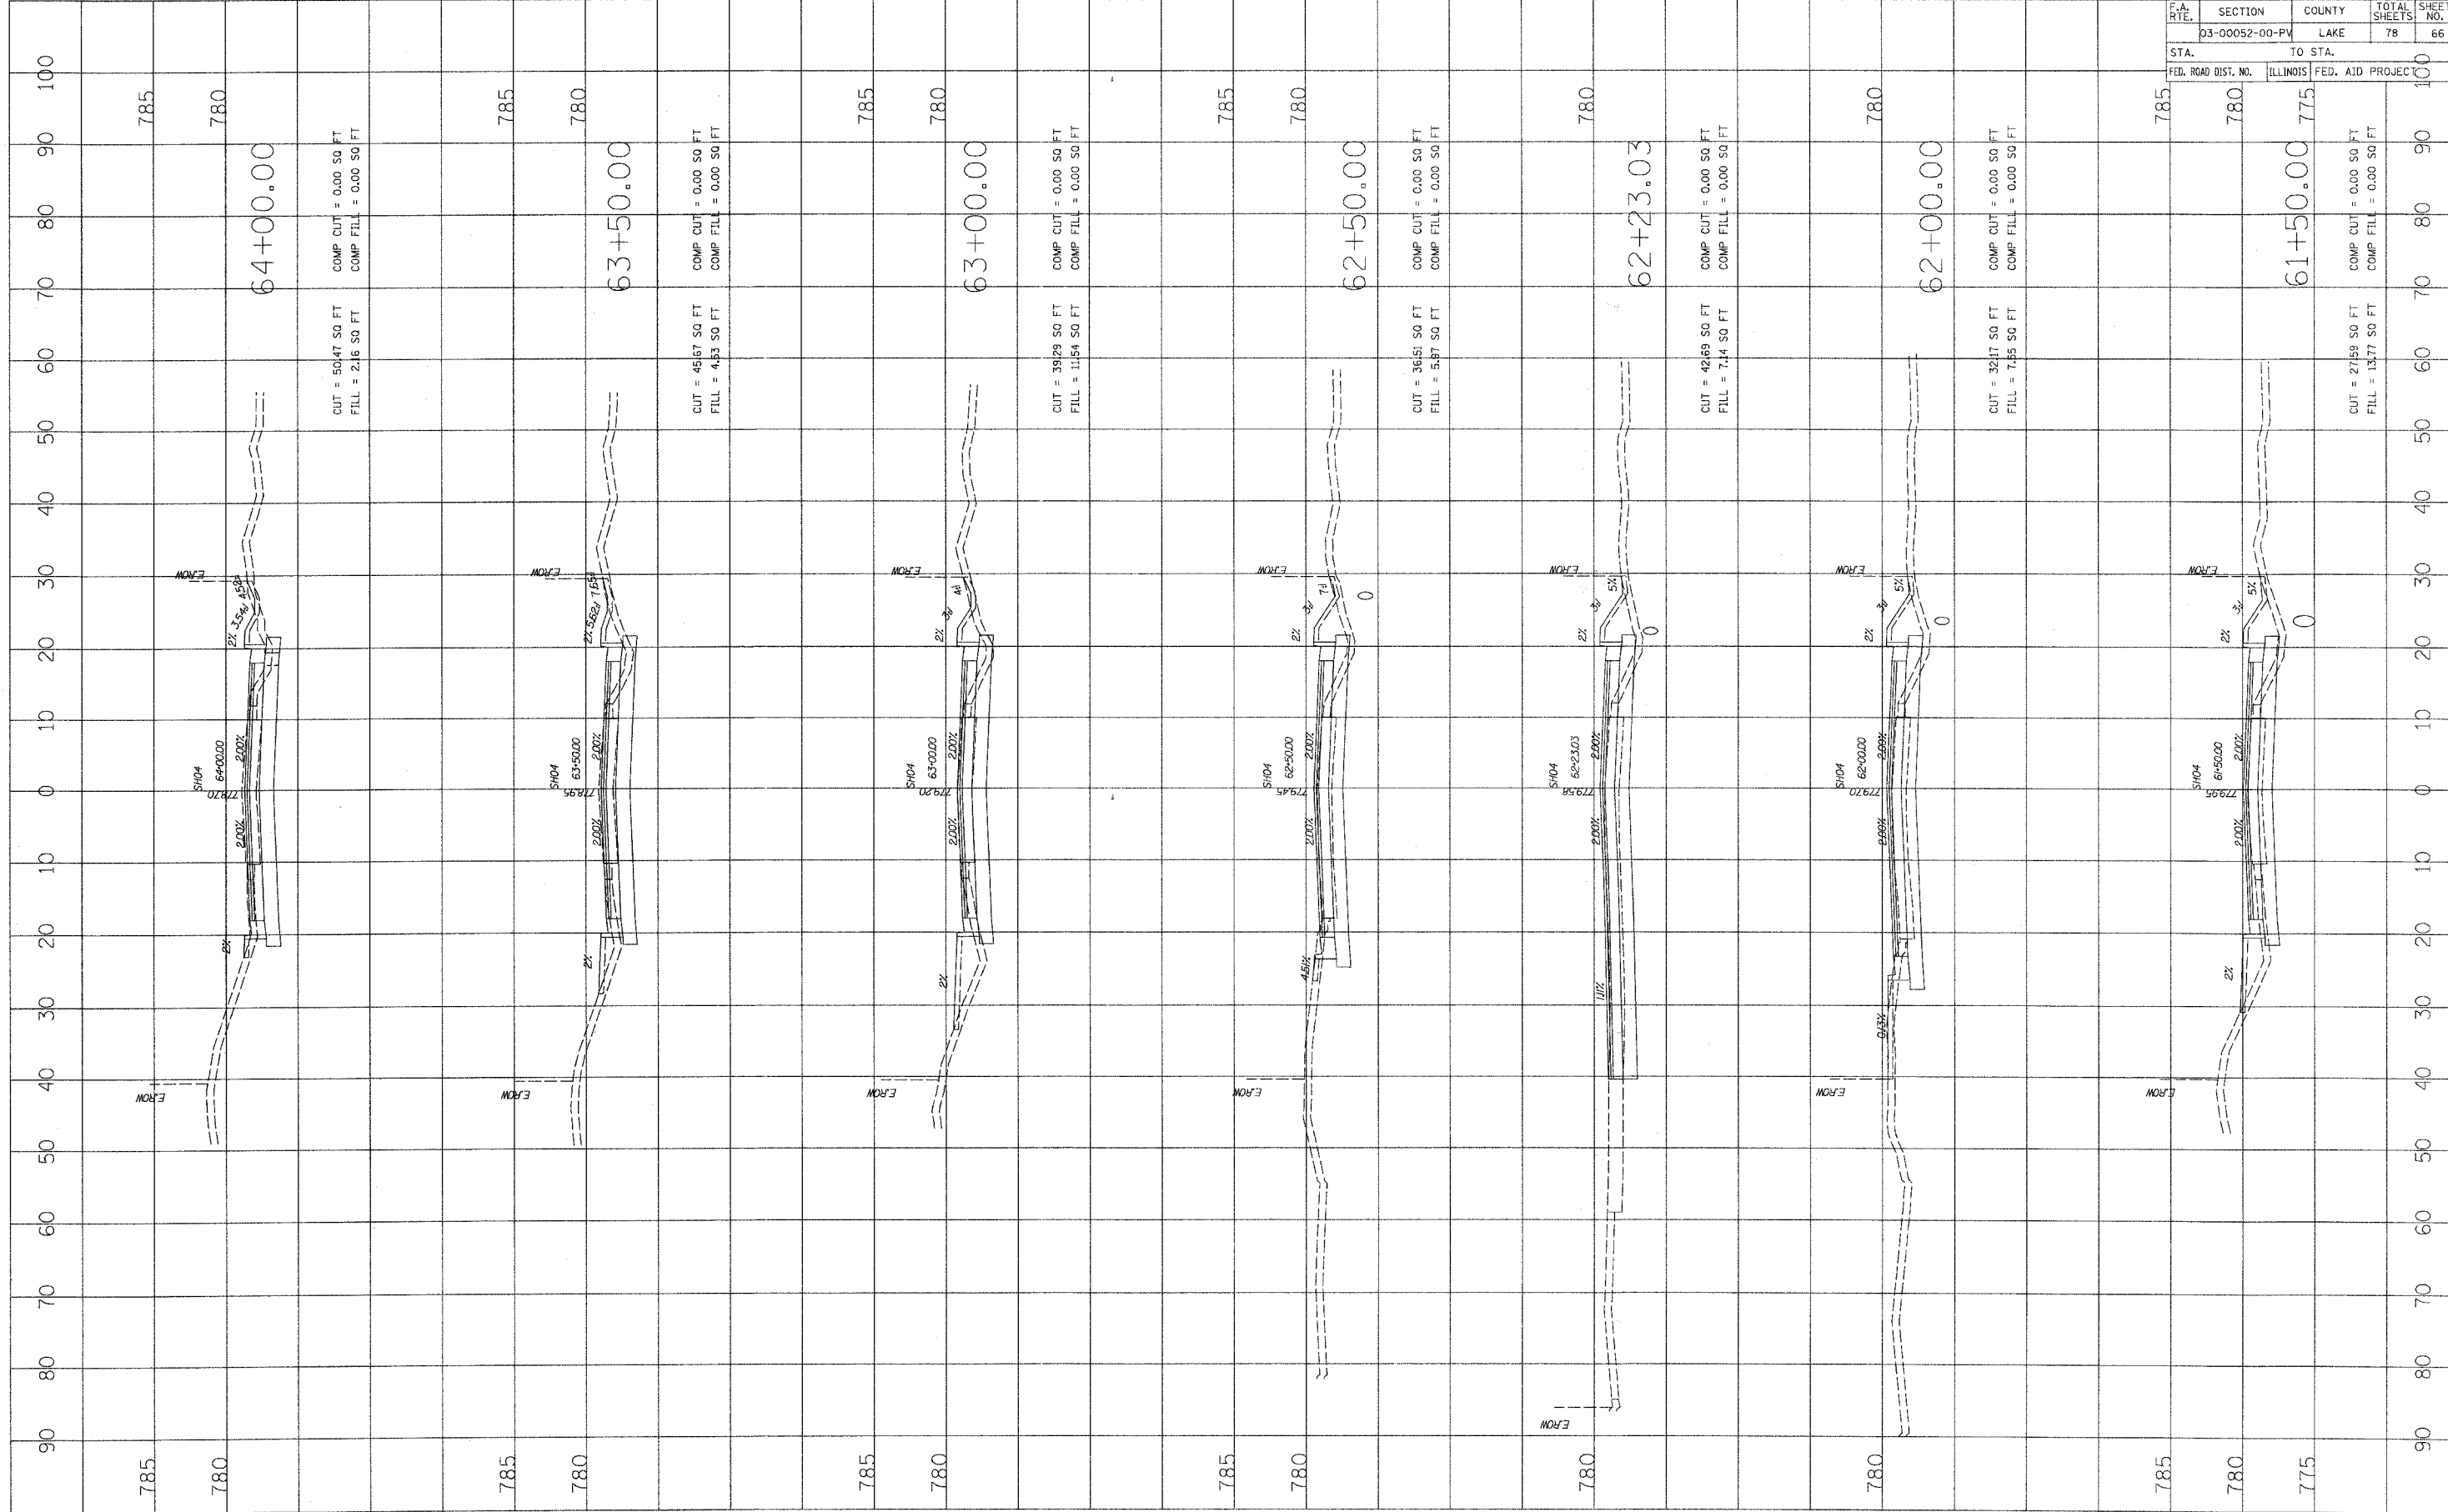

CUT = 50.47 SQ FT  
 FILL = 2.16 SQ FT  
 COMP CUT = 0.00 SQ FT  
 COMP FILL = 0.00 SQ FT

CUT = 45.67 SQ FT  
 FILL = 4.53 SQ FT  
 COMP CUT = 0.00 SQ FT  
 COMP FILL = 0.00 SQ FT

CUT = 39.29 SQ FT  
 FILL = 11.54 SQ FT  
 COMP CUT = 0.00 SQ FT  
 COMP FILL = 0.00 SQ FT

CUT = 36.51 SQ FT  
 FILL = 5.87 SQ FT  
 COMP CUT = 0.00 SQ FT  
 COMP FILL = 0.00 SQ FT

CUT = 42.68 SQ FT  
 FILL = 7.14 SQ FT  
 COMP CUT = 0.00 SQ FT  
 COMP FILL = 0.00 SQ FT

CUT = 32.17 SQ FT  
 FILL = 7.85 SQ FT  
 COMP CUT = 0.00 SQ FT  
 COMP FILL = 0.00 SQ FT

CUT = 27.59 SQ FT  
 FILL = 13.77 SQ FT  
 COMP CUT = 0.00 SQ FT  
 COMP FILL = 0.00 SQ FT

F.A. RTE.		SECTION	COUNTY	TOTAL SHEETS	SHEET NO.
		03-00052-00-PV	LAKE	78	66
STA.	TO STA.				
FED. ROAD DIST. NO.	ILLINOIS	FED. AID PROJECT			

CONTRACT NO. 63002