


PLOT DATE = 5/16/2008
 FILE NAME = p:\temp\320280467\ssv\ssv.dwg
 PLOT SCALE = NTS
 USER NAME = MJC/EC

ORIGINAL SURVEY PLOTTED
 SURVEY PLOTTED
 AREAS CHECKED

FINAL SURVEY PLOTTED
 NOTE BOOK AREAS CHECKED

BY: _____ DATE: _____

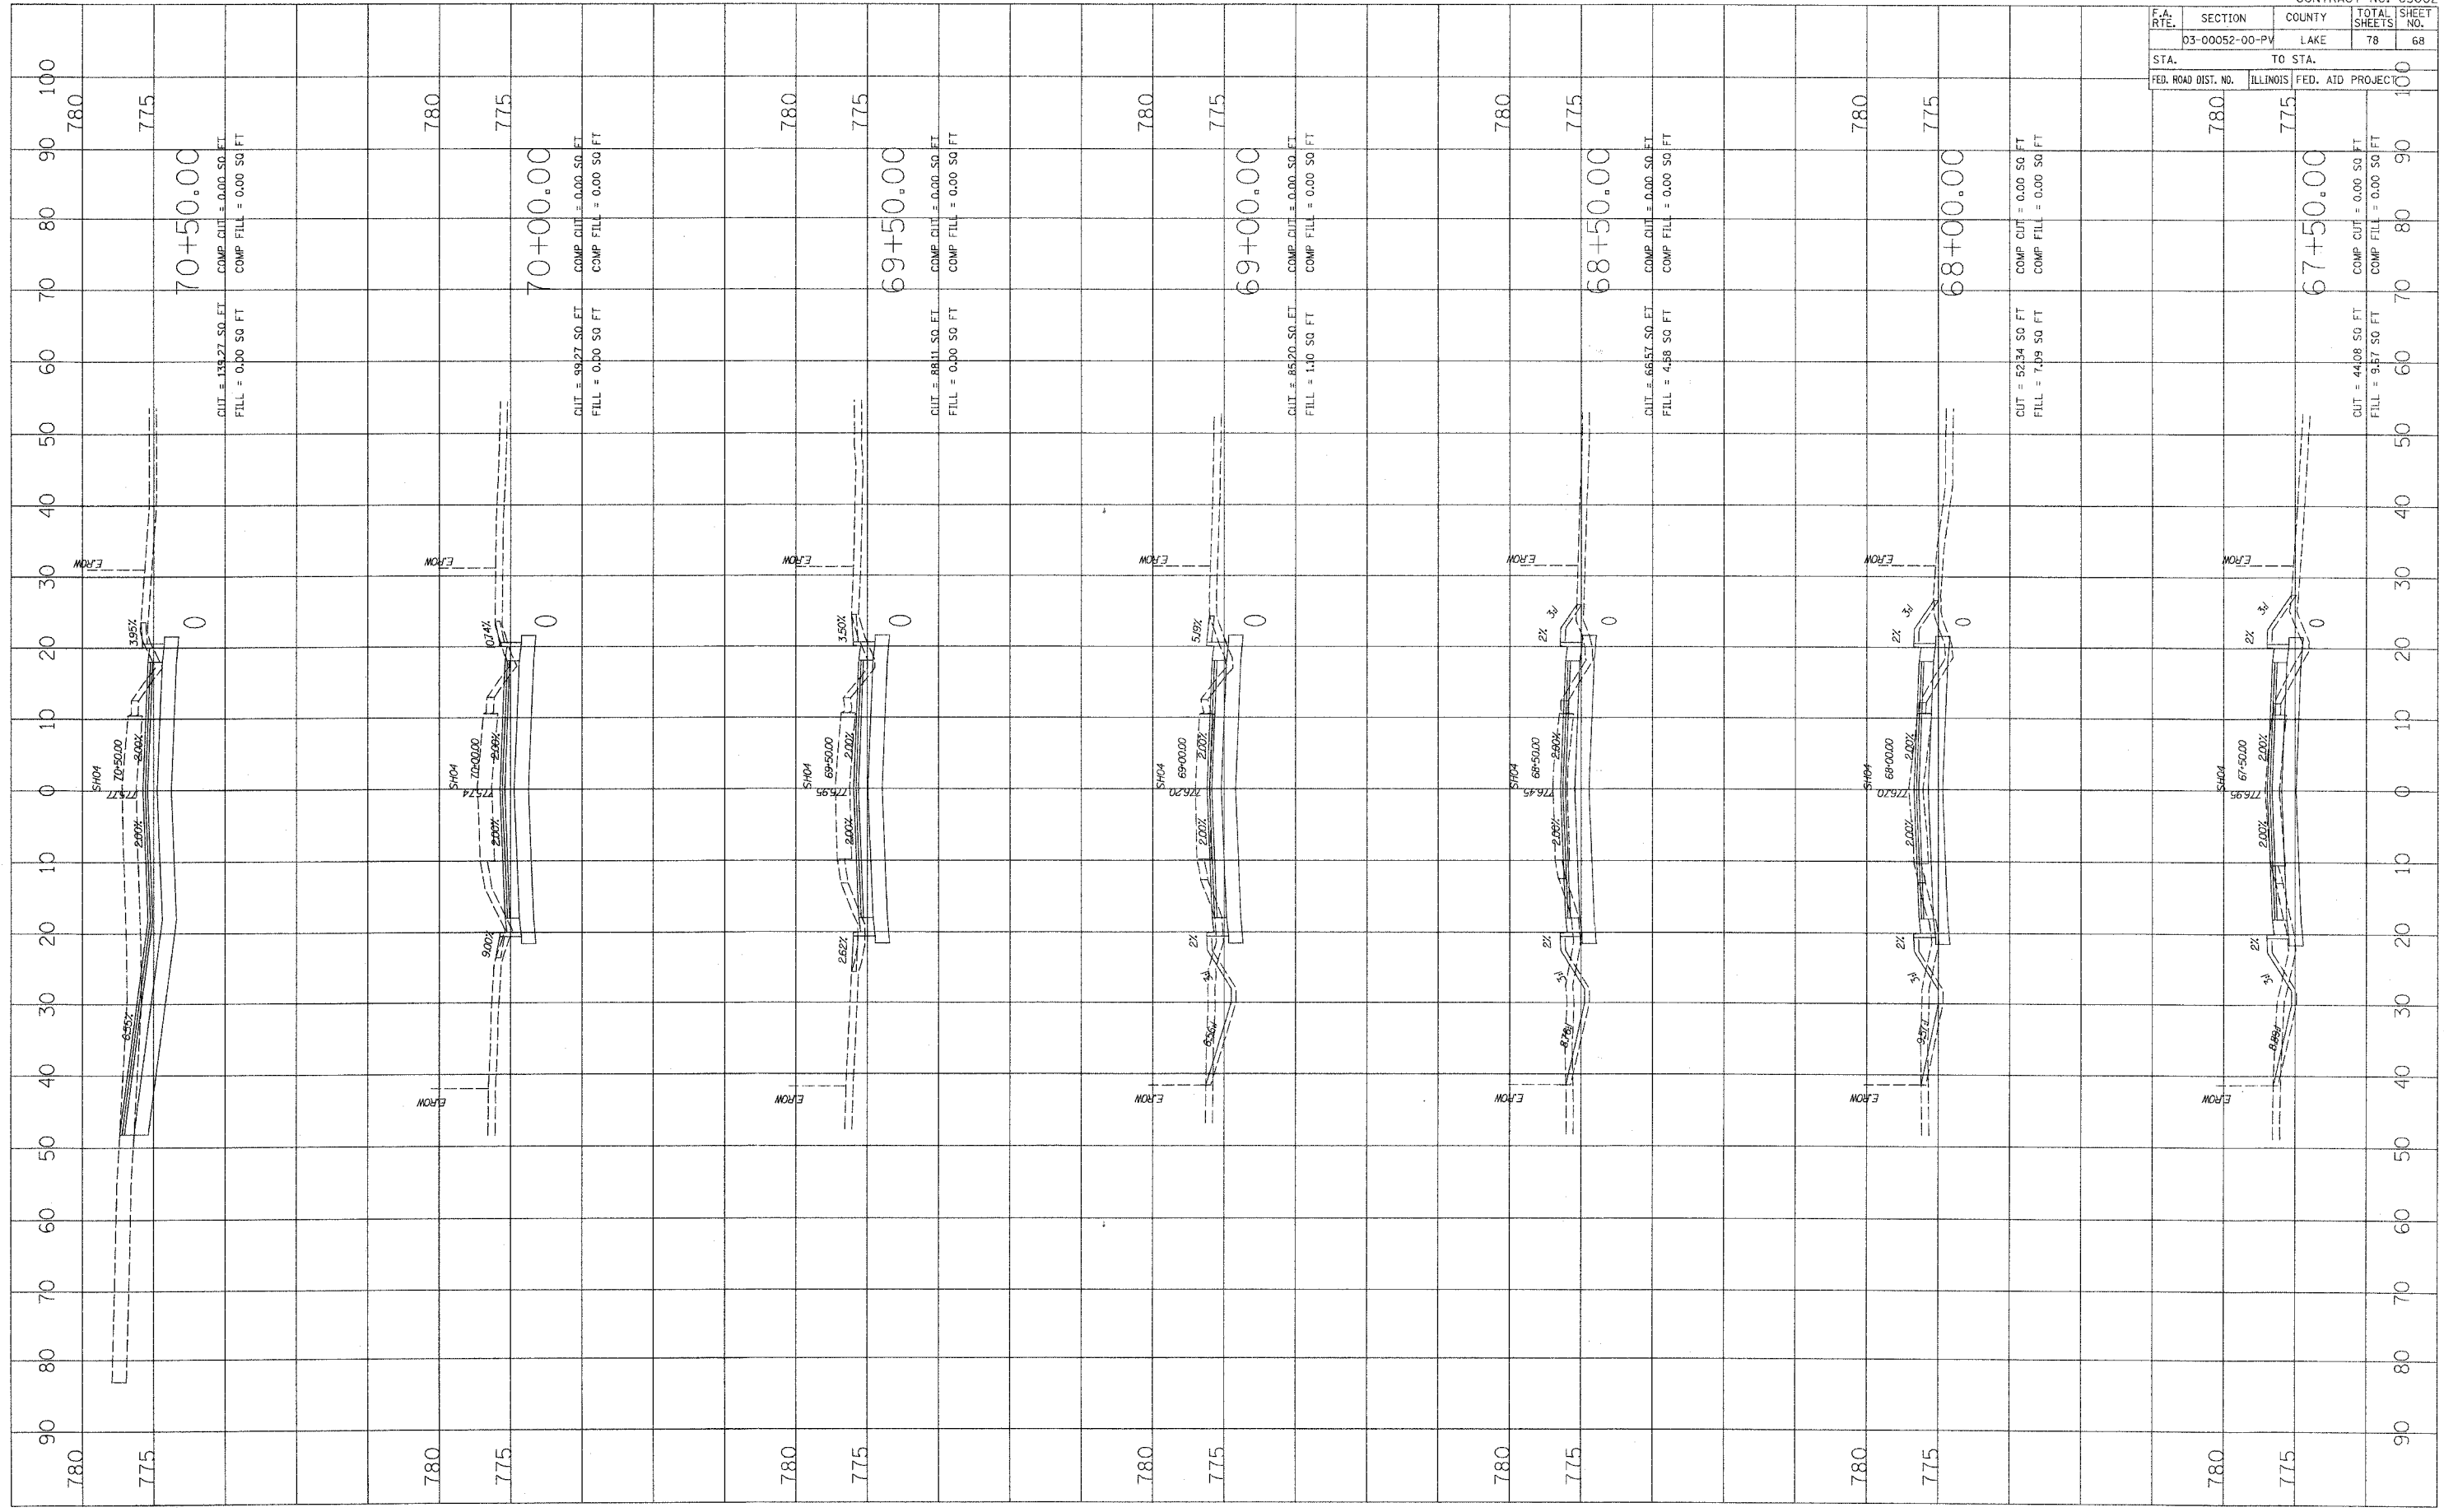

F.A. RTE.		SECTION	COUNTY	TOTAL SHEETS	SHEET NO.
03-00052-00-PV		LAKE		78	68
STA.	TO STA.		PROJECT		
FED. ROAD DIST. NO.	ILLINOIS	FED. AID			

CONTRACT NO. 63002