


PLOT DATE = 8/16/2008
FILE NAME = P:\work\mp\3282569467\civil\shc\shc\080824\080824.dwg
PLOT SCALE = NTS
USER NAME = MACTEC

ORIGINAL SURVEY	DATE
SURVEYED	
PLOTTED	
DATE	
AREAS CHECKED	
NO.	

FINAL SURVEY	DATE
SURVEYED	
PLOTTED	
DATE	
AREAS CHECKED	
NO.	

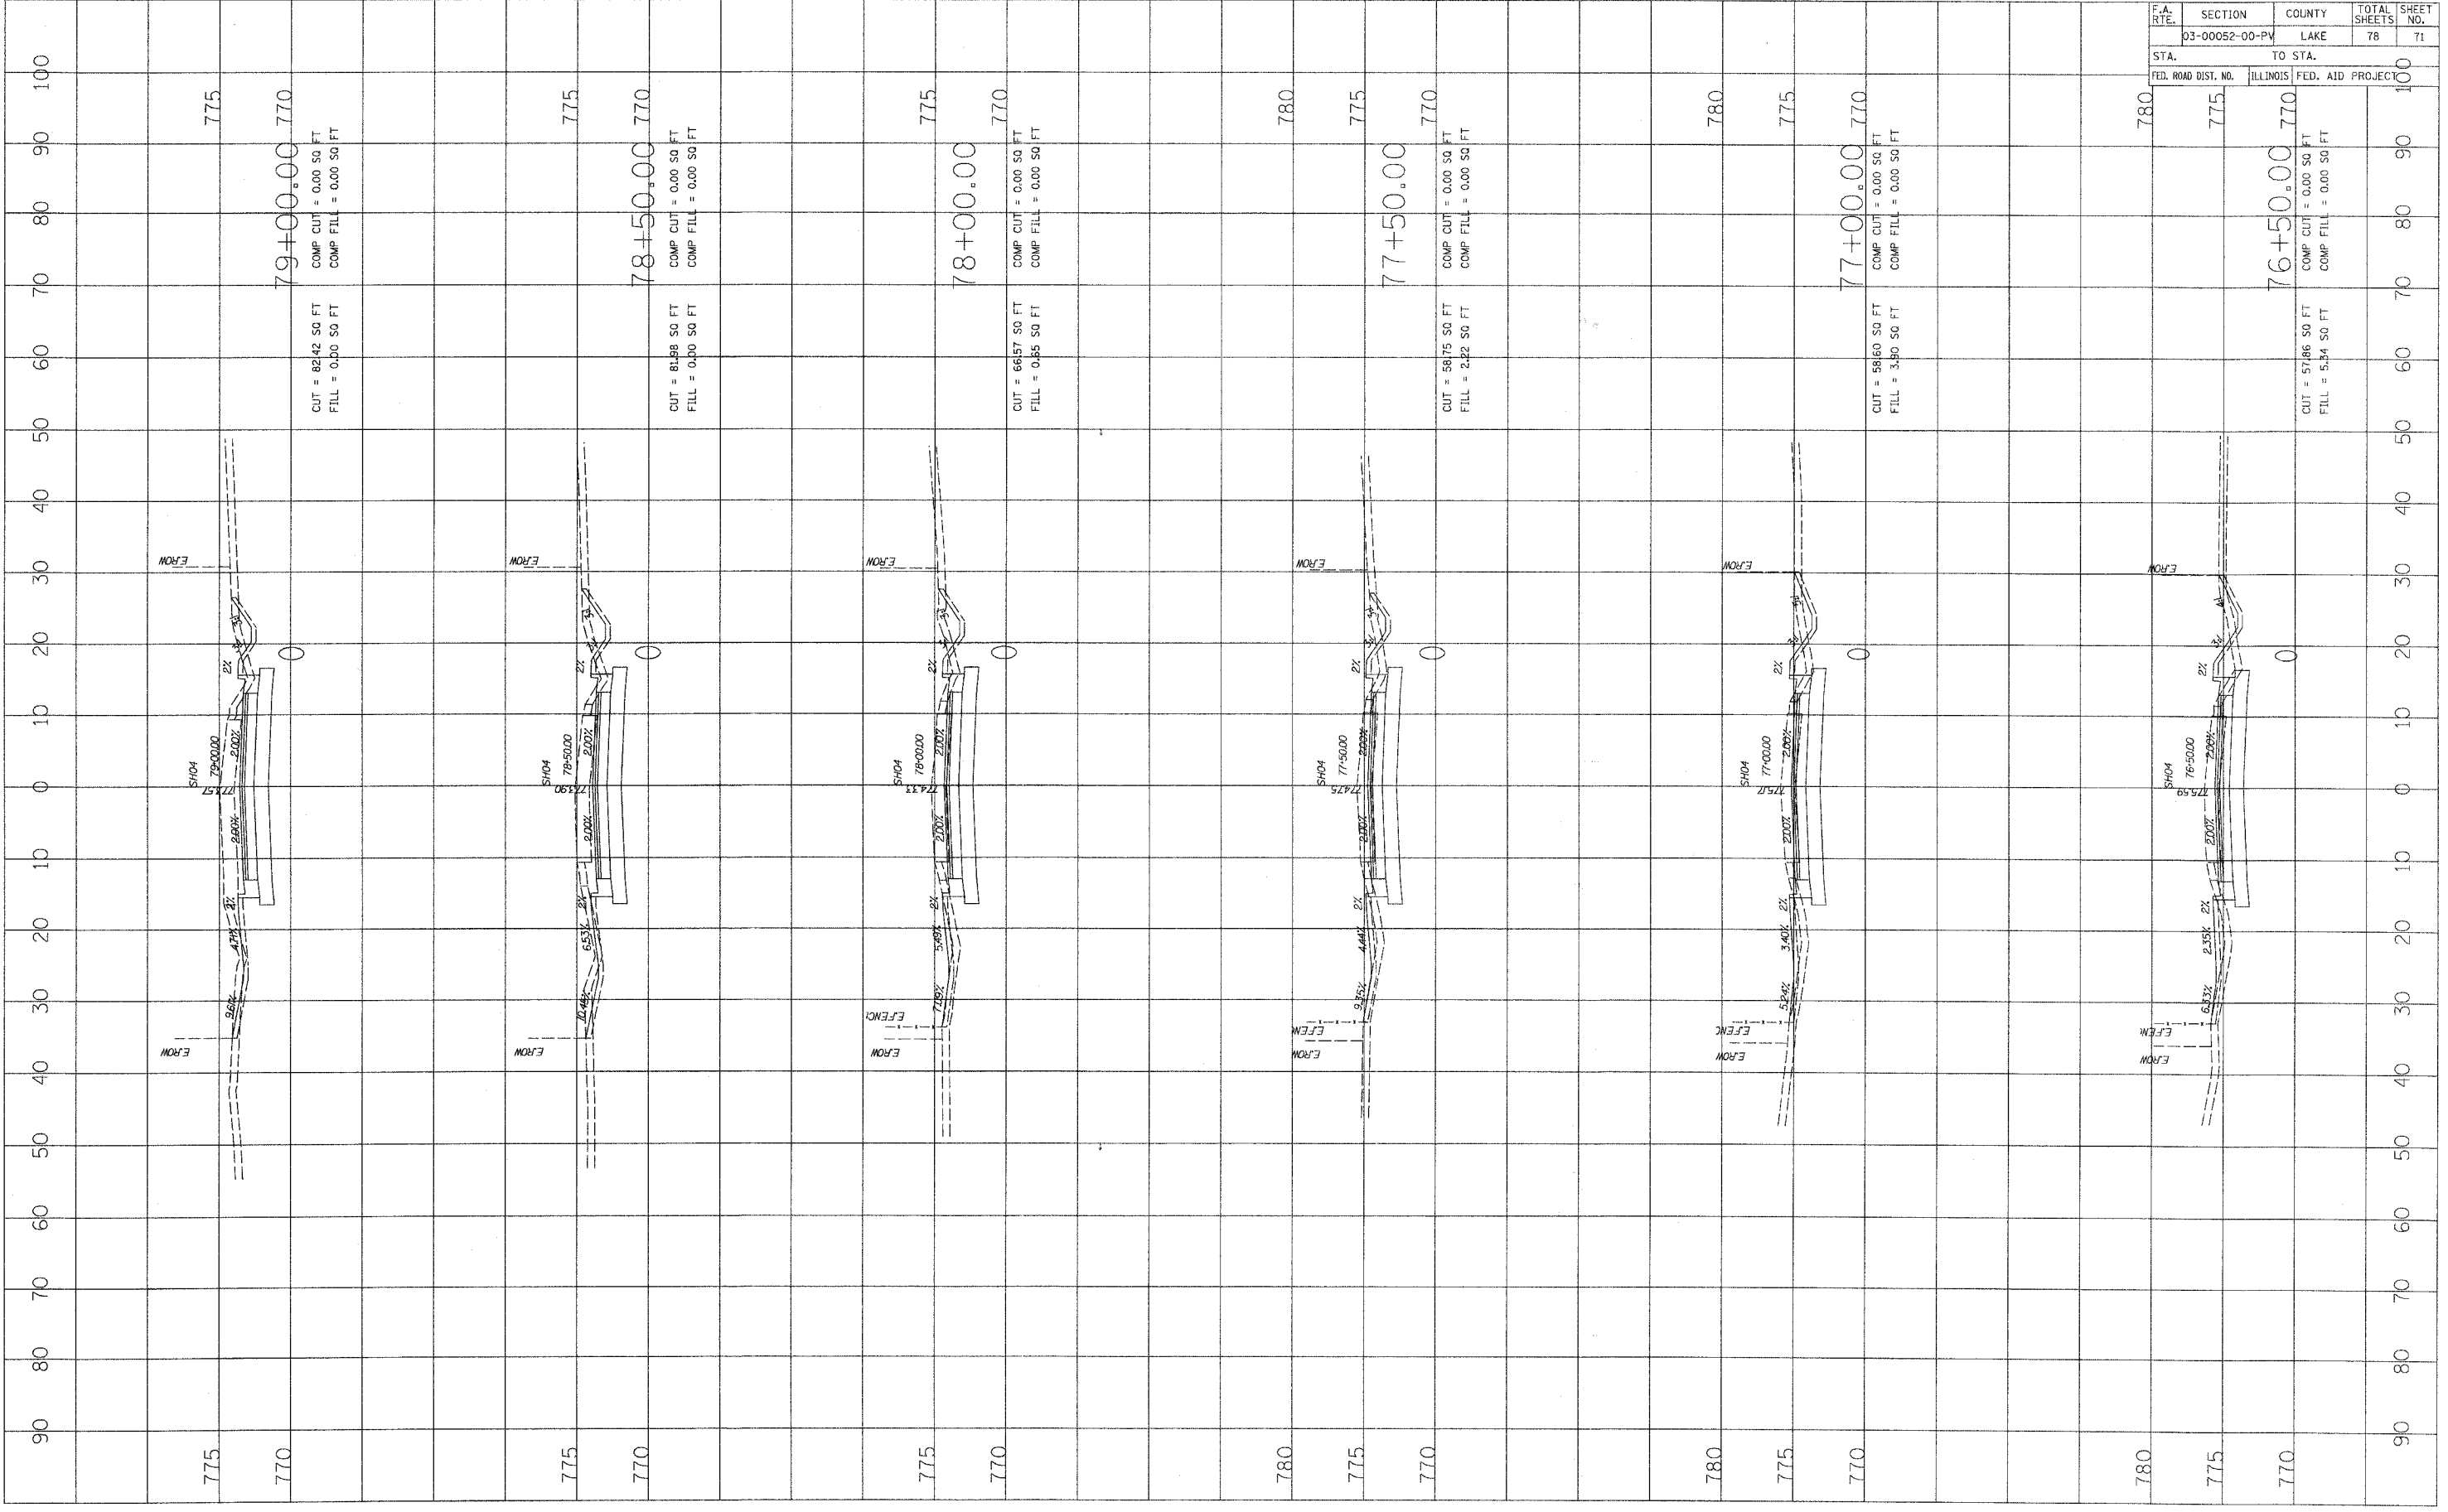

F.A. RTE.	SECTION	COUNTY	TOTAL SHEETS	SHEET NO.
03-00052-00-PV	LAKE	78	78	71

STA.	TO STA.
FED. ROAD DIST. NO.	ILLINOIS FED. AID PROJECT

775
770
79+00.00
CUT = 8242 SQ FT
FILL = 0.00 SQ FT
COMP CUT = 0.00 SQ FT
COMP FILL = 0.00 SQ FT

775
770
78+50.00
CUT = 8188 SQ FT
FILL = 0.00 SQ FT
COMP CUT = 0.00 SQ FT
COMP FILL = 0.00 SQ FT

775
770
78+00.00
CUT = 6657 SQ FT
FILL = 0.00 SQ FT
COMP CUT = 0.00 SQ FT
COMP FILL = 0.00 SQ FT

780
775
770
77+50.00
CUT = 5875 SQ FT
FILL = 2.02 SQ FT
COMP CUT = 0.00 SQ FT
COMP FILL = 0.00 SQ FT

780
775
770
77+00.00
CUT = 5860 SQ FT
FILL = 3.00 SQ FT
COMP CUT = 0.00 SQ FT
COMP FILL = 0.00 SQ FT

780
775
770
76+50.00
CUT = 5786 SQ FT
FILL = 5.84 SQ FT
COMP CUT = 0.00 SQ FT
COMP FILL = 0.00 SQ FT