


PLOT DATE = 5/15/2008
 FILE NAME = P:\V\mnpa\320280\67\cvt\mnpa\SHR\797857\797857.dwg
 PLOT SCALE = NTS
 USER NAME = MJC/TEC

ORIGINAL SURVEY
 SURVEY NO. _____
 DATE _____
 BY _____
 AREAS CHECKED _____

FINAL SURVEY
 SURVEY NO. _____
 DATE _____
 BY _____
 AREAS CHECKED _____

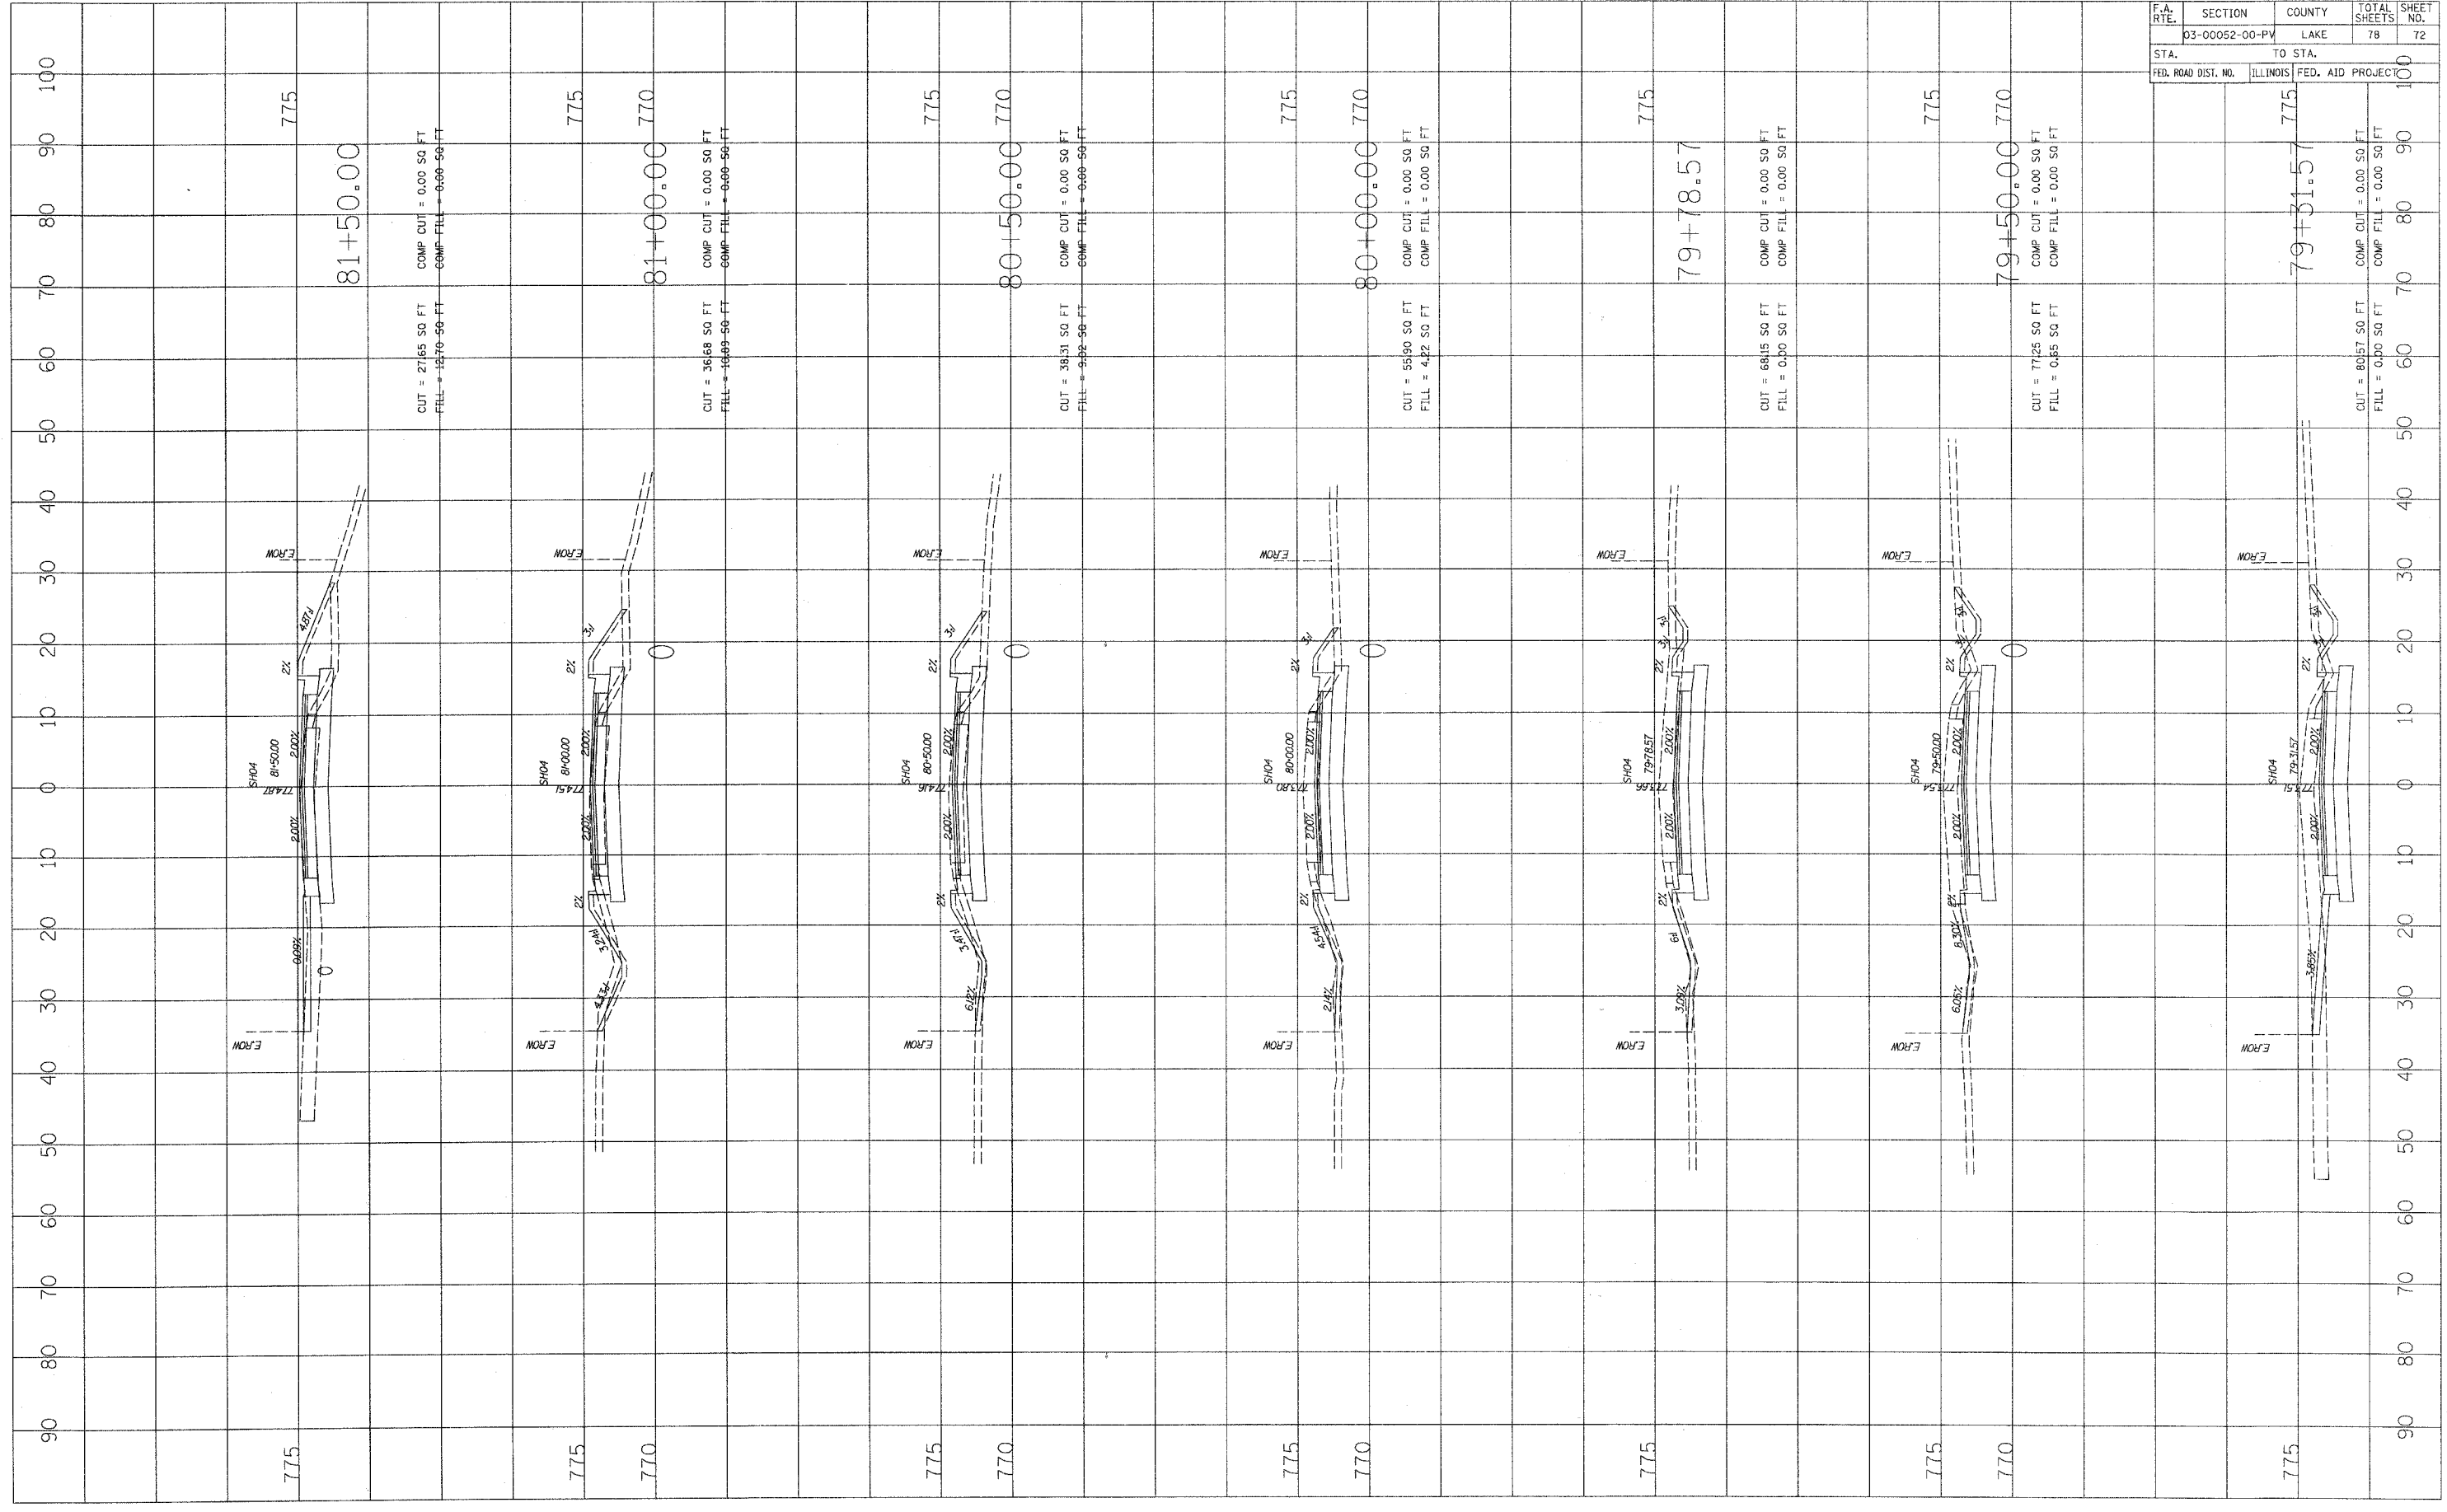

F.A. RTE.	SECTION	COUNTY	TOTAL SHEETS	SHEET NO.
	03-00052-00-PV	LAKE	78	72
STA.		TO STA.		
FED. ROAD DIST. NO.		ILLINOIS FED. AID PROJECT		

775	81+50.00	CUT = 2765 SQ FT FILL = 1270-50 FT	COMP CUT = 0.00 SQ FT COMP FILL = 0.00 SQ FT
775	81+00.00	CUT = 3668 SQ FT FILL = 1689-50 FT	COMP CUT = 0.00 SQ FT COMP FILL = 0.00 SQ FT
775	80+50.00	CUT = 3631 SQ FT FILL = 932-50 FT	COMP CUT = 0.00 SQ FT COMP FILL = 0.00 SQ FT
775	80+00.00	CUT = 5590 SQ FT FILL = 422 SQ FT	COMP CUT = 0.00 SQ FT COMP FILL = 0.00 SQ FT
775	79+78.57	CUT = 6815 SQ FT FILL = 0.00 SQ FT	COMP CUT = 0.00 SQ FT COMP FILL = 0.00 SQ FT
775	79+50.00	CUT = 7725 SQ FT FILL = 0.65 SQ FT	COMP CUT = 0.00 SQ FT COMP FILL = 0.00 SQ FT
775	79+31.57	CUT = 8057 SQ FT FILL = 0.00 SQ FT	COMP CUT = 0.00 SQ FT COMP FILL = 0.00 SQ FT