


PLOT DATE = 8/16/2008
 FILE NAME = P:\Projects\3202050467\3202050467.dwg
 PLOT SCALE = NTS
 USER NAME = MHC/TEC

ORIGINAL SURVEY	DATE

FINAL SURVEY	DATE

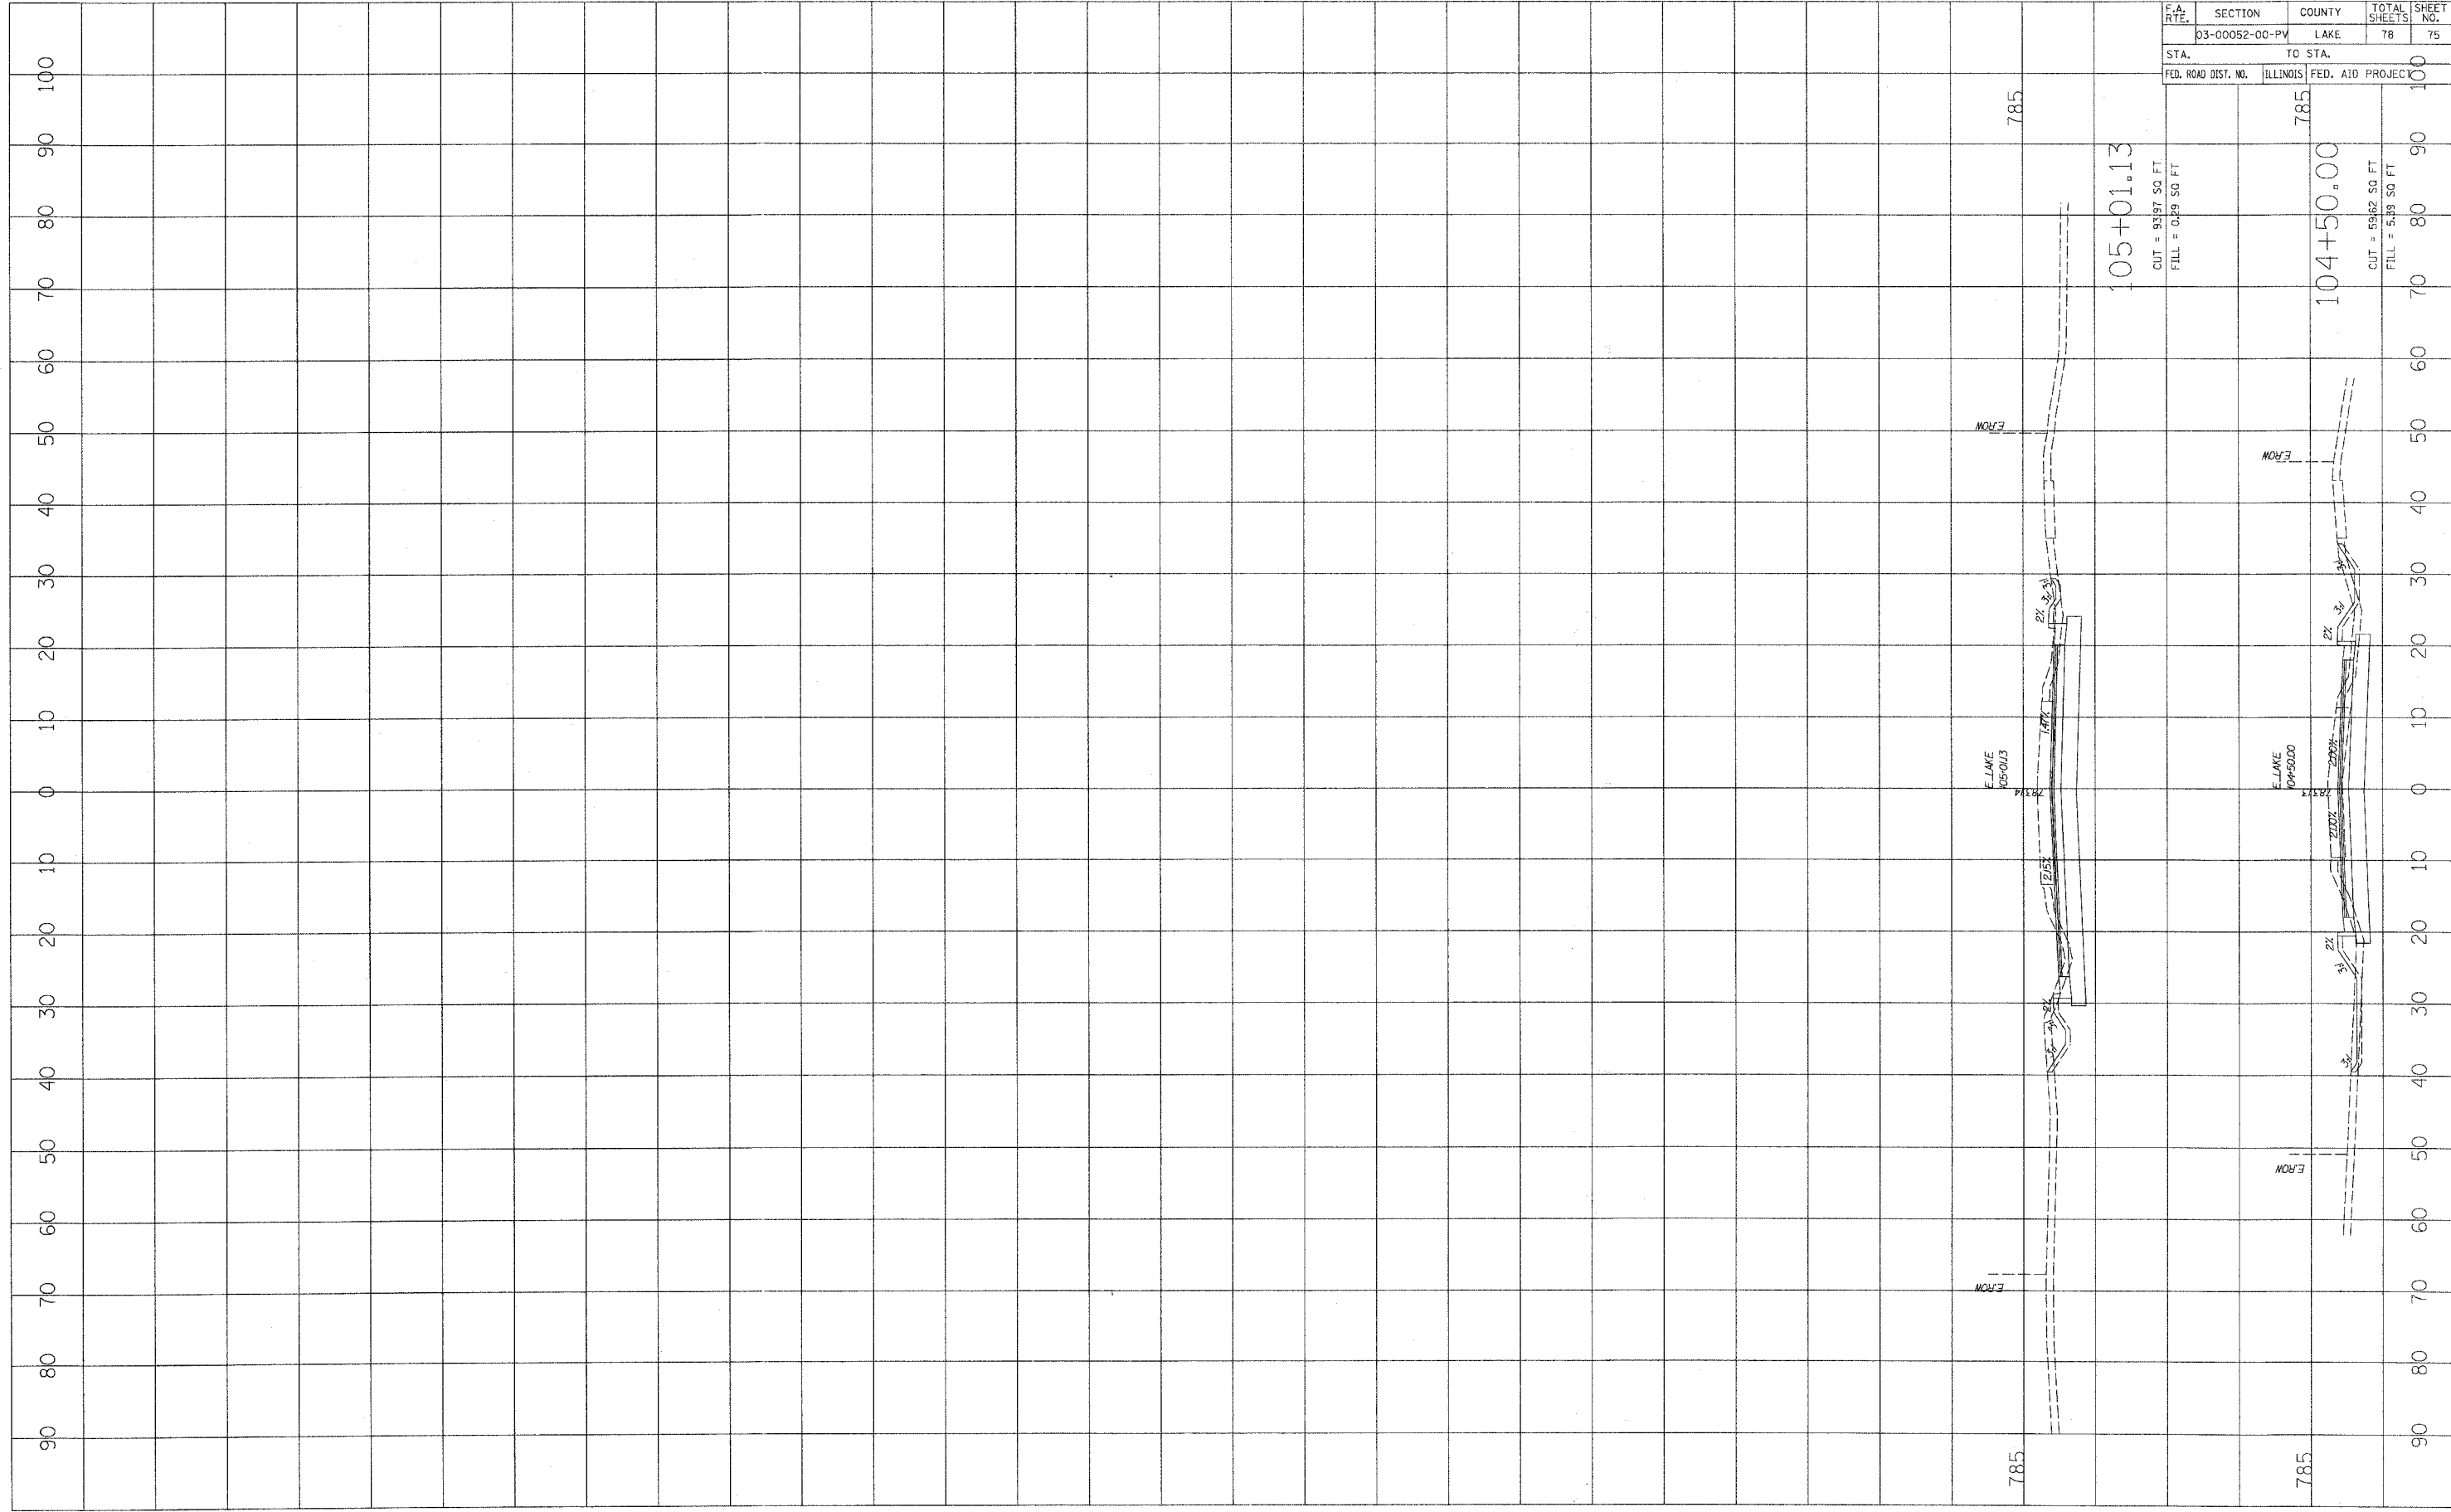

F.A. RTE.	SECTION	COUNTY	TOTAL SHEETS	SHEET NO.
	03-00052-00-PV	LAKE	78	75

STA.	TO STA.

FED. ROAD DIST. NO.	ILLINOIS	FED. AID PROJECT

105+01.13

CUT = 9397 SQ FT
 FILL = 0.99 SQ FT

104+50.00

CUT = 5962 SQ FT
 FILL = 5.99 SQ FT