



FAU ROUTE NO.	DISTRICT	COUNTY	TOTAL SHEETS	SHEET NO.
1624	08-00122-00-RS	COOK	10	5
ELIAB PROJECT				
CONTRACT NO.: 63051				

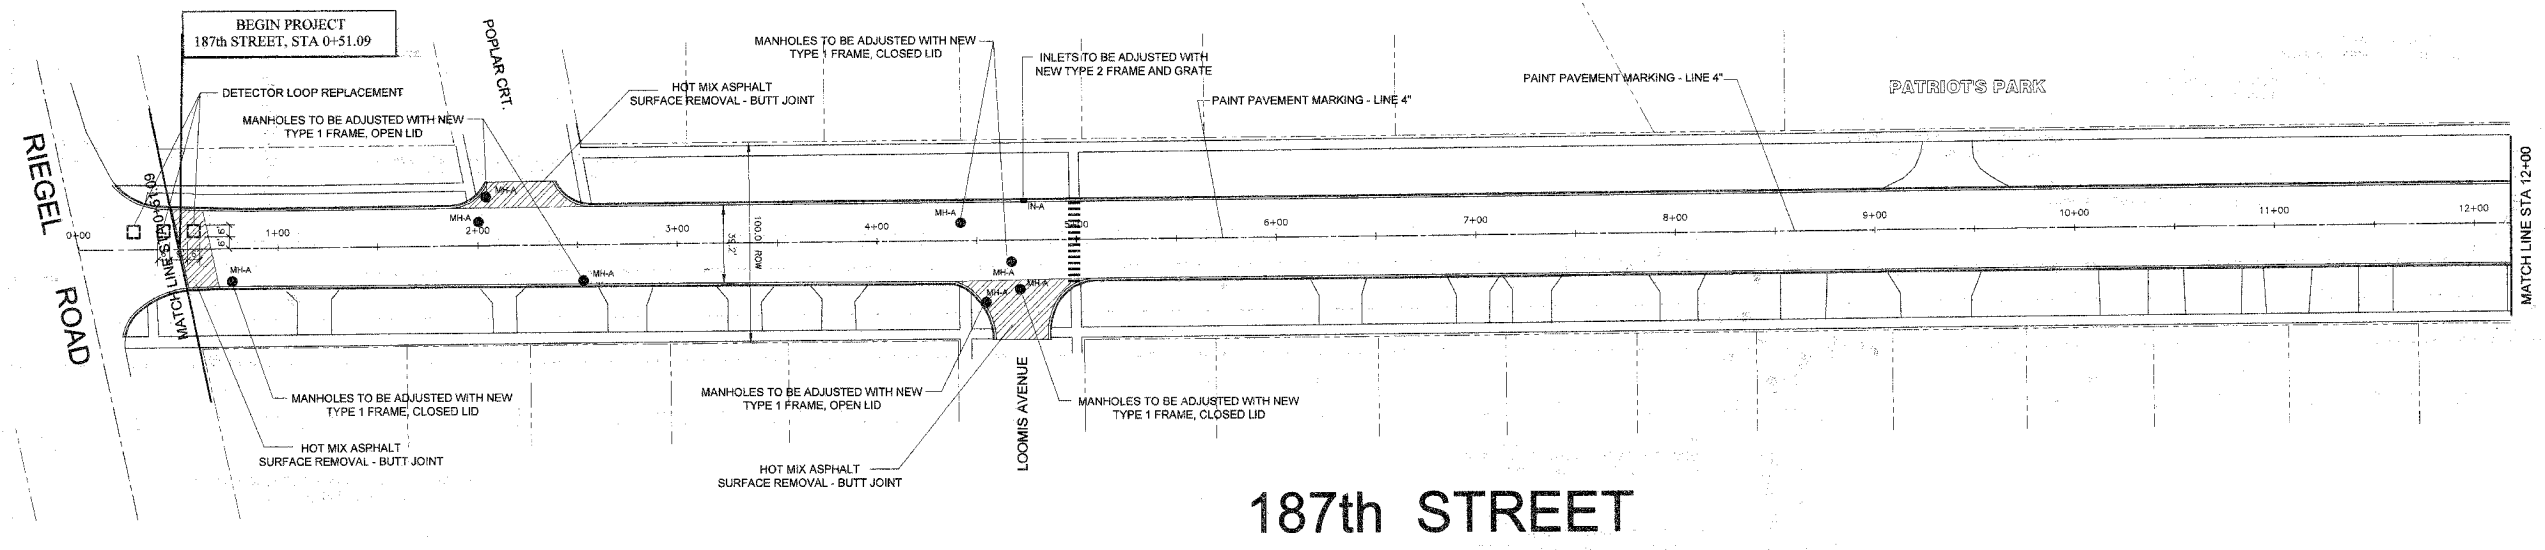

187th STREET

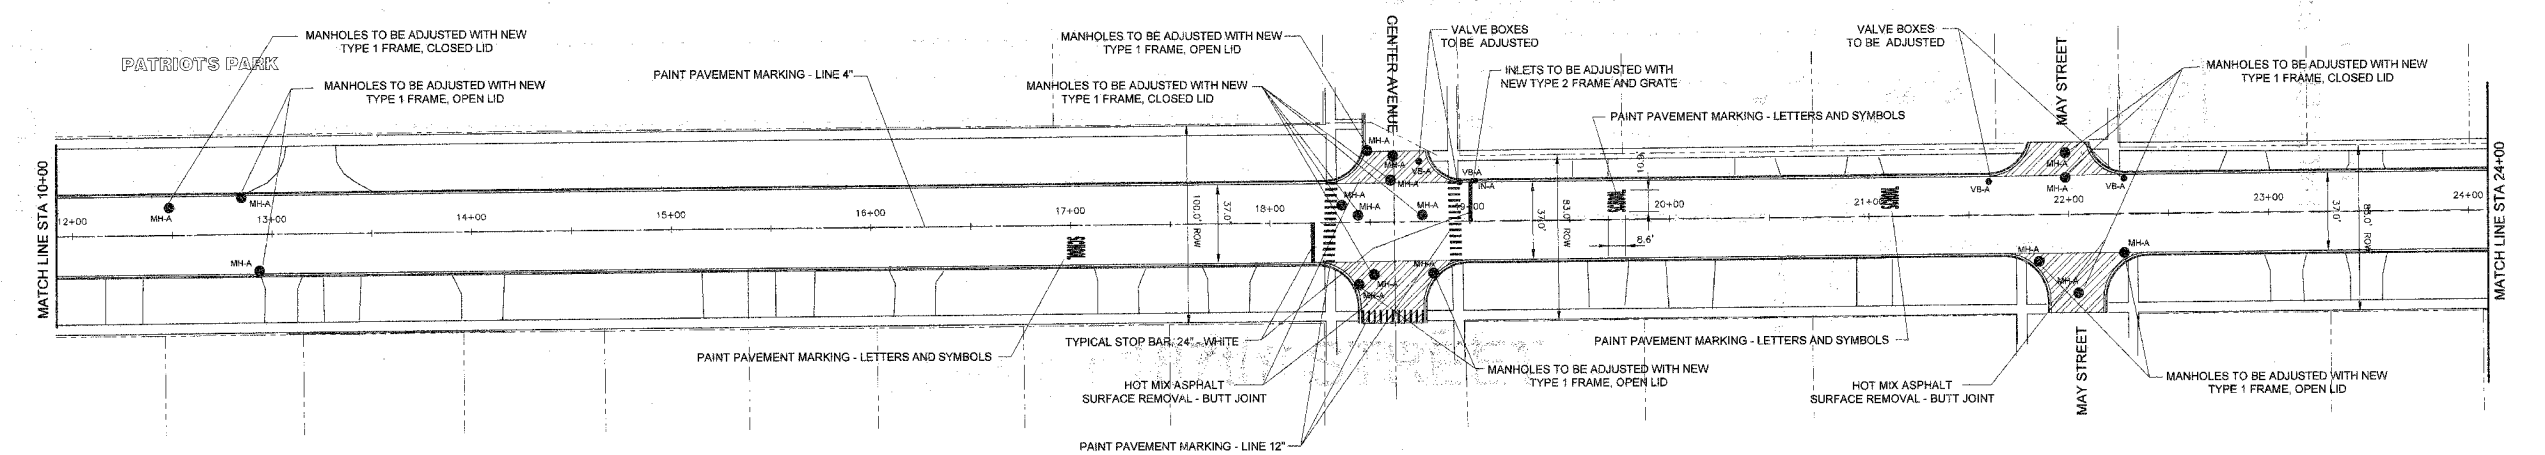

187th STREET



**VILLAGE OF HOMEWOOD
ENGINEERING DIVISION**

DESIGNED BY:	D.J.A.
DRAWN BY:	D.J.A.
CHECKED BY:	M.M.

REVISIONS			
NO.	DATE	BY	DESCRIPTION

VILLAGE OF HOMEWOOD
187th STREET L.A.P.P. PROJECT
187th STREET (FAU ROUTE 1624) EXISTING & PROPOSED
ROADWAY AND PAVEMENT MARKING PLAN
STA. 0+00 TO STA. 24+00
DATE: 01-15-08 SCALE: 1" = 40'

SHEET
5
OF 12