


F.A.U. RTE.	SECTION	COUNTY	TOTAL SHEETS	SHEET NO.
2689	06-00087-00-PK	COOK	18	9
STA.	TO STA.		ILLINOIS FED. AID PROJECT	
			CONTRACT NO. 63057	

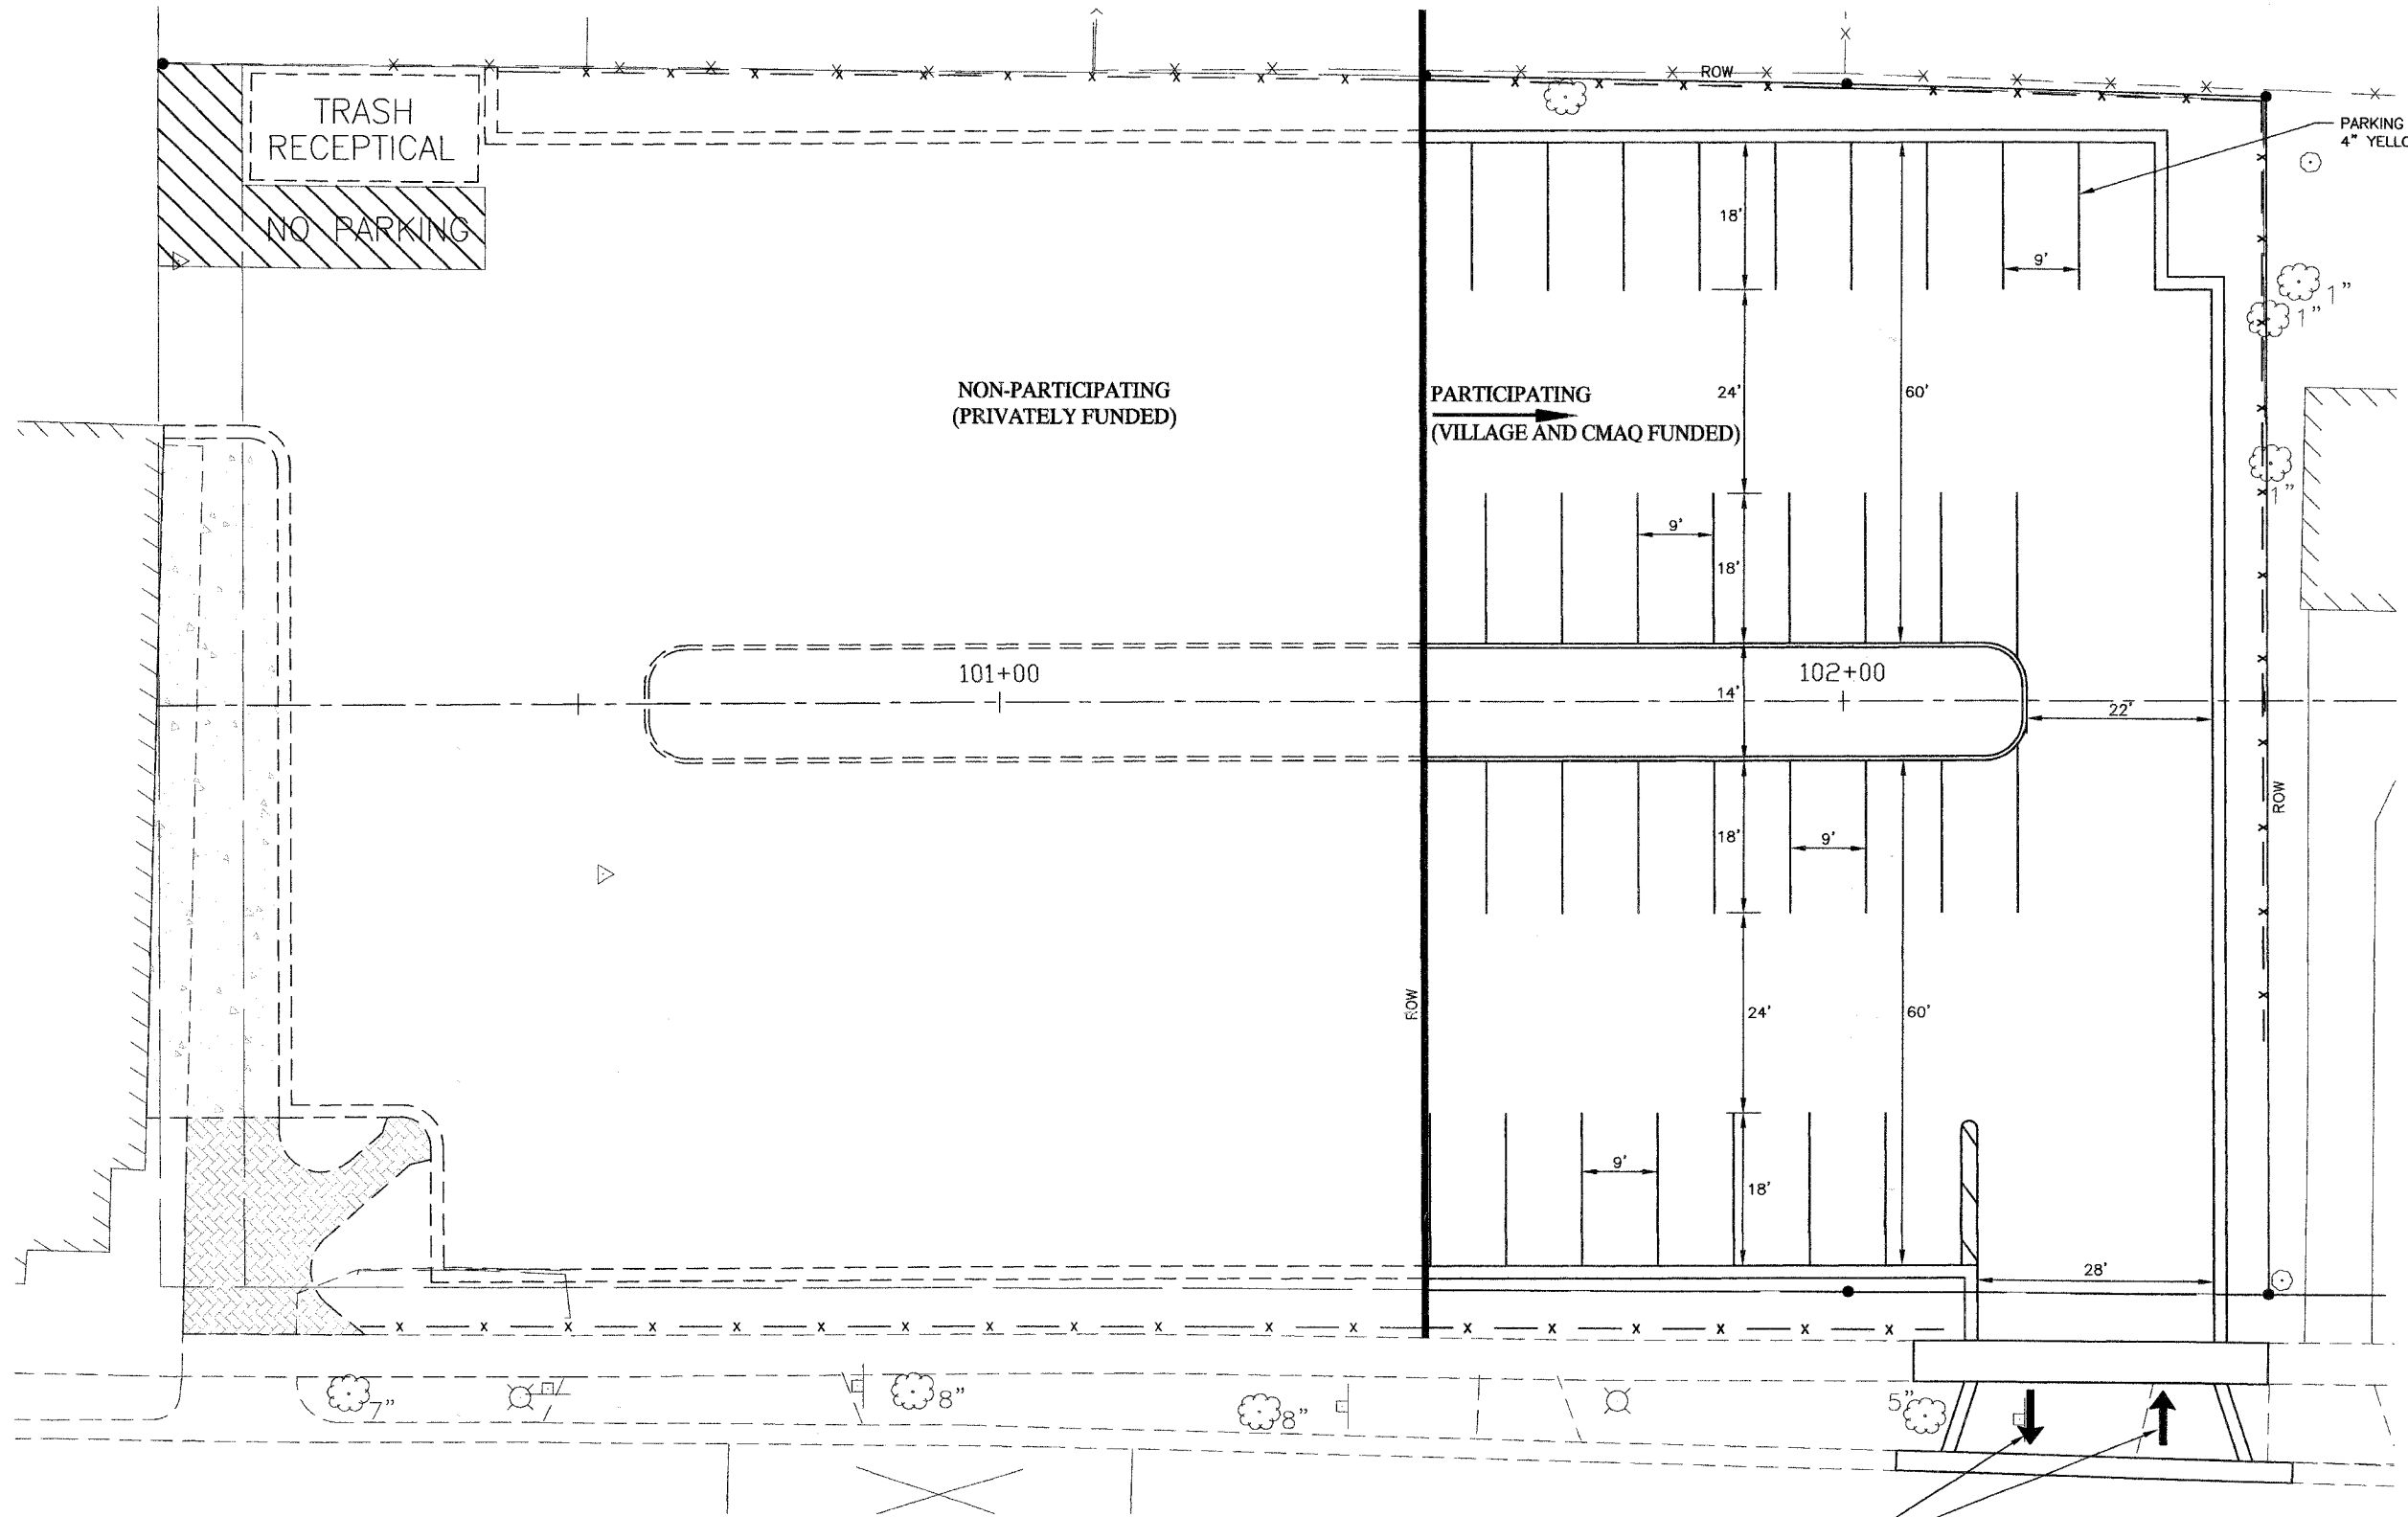

TRASH RECEPTICAL
NO PARKING

NON-PARTICIPATING
(PRIVATELY FUNDED)

PARTICIPATING
(VILLAGE AND CMAQ FUNDED)

101+00

102+00

PARKING STALL LINES
4" YELLOW - 635 FT

LETTERS & SYMBOLS
WHITE - 23 SQ FT

REVISIONS	
NAME	DATE

ILLINOIS DEPARTMENT OF TRANSPORTATION
F.A.U. ROUTE 2689
WOLF ROAD COMMUTER PARKING FACILITY EXPANSION

STRIPING PLAN

SCALE: 1"=10'
DATE:

DRAWN BY: BCD
CHECKED BY: JDS

JJB JAMES J. BENES & ASSOCIATES, INC.
950 Warrenville Road, Suite 101, Lisle, Illinois 60532
Tel. (630) 719-7570 · Fax (630) 719-7589