
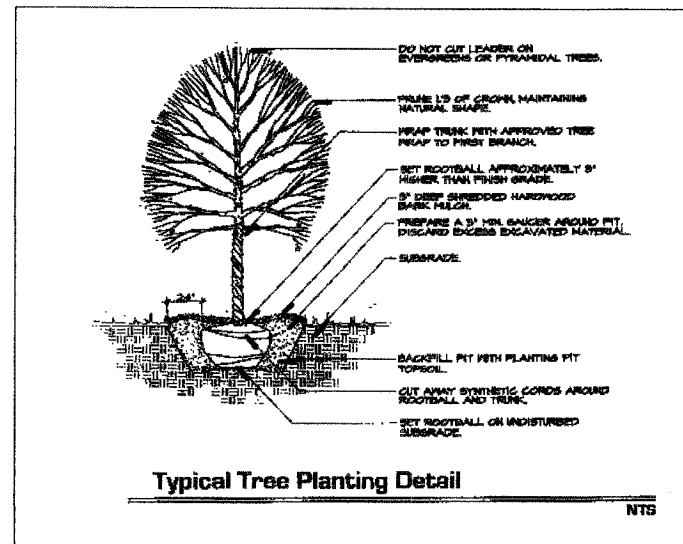
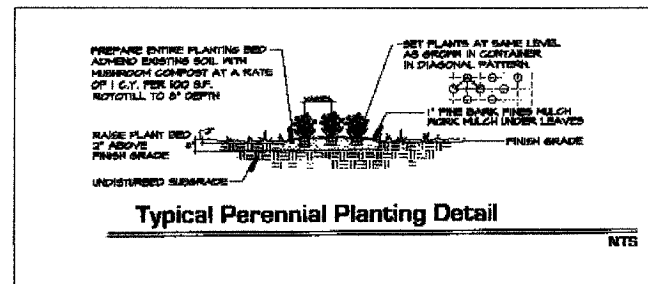
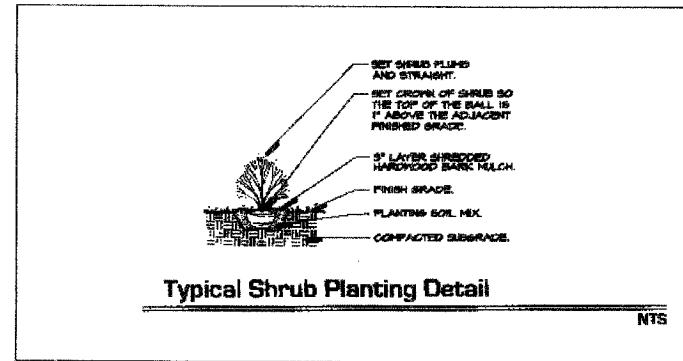


F.A.U. RTE.	SECTION	COUNTY	TOTAL SHEETS	SHEET NO.
2689	06-00087-00-PK	COOK	18	16
STA.		TO STA.		
ILLINOIS FED. AID PROJECT				
CONTRACT NO. 63057				

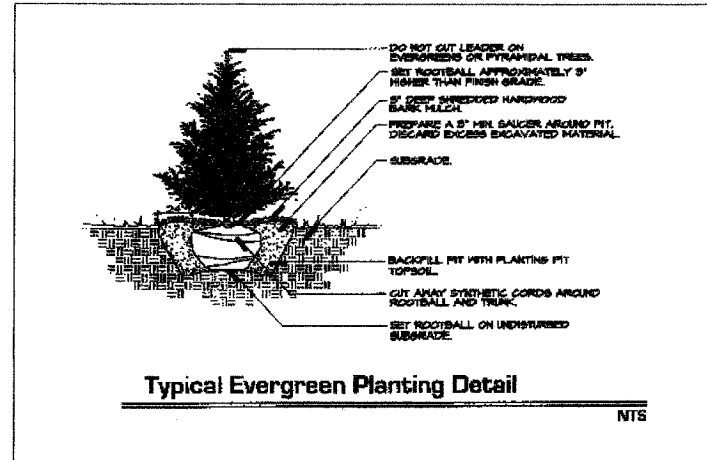

GENERAL NOTES:

- Contractor shall verify underground utility lines and is responsible for any damage.
- The contractor shall avoid all existing utilities underground and overhead where applicable. Where underground utilities exist, field adjustments must be approved by the landscape architect prior to installation.
- Contractor shall verify all existing conditions in the field prior to construction and shall notify landscape architect of any variance.
- Material quantities shown are for contractor's convenience only. The contractor must verify all material and supply sufficient material to complete the job per plan.
- Work shall conform to American Standard for Nursery Stock, State of Illinois Horticultural Standards, and Local Municipal requirements.
- The landscape architect reserves the right to inspect trees and shrubs either at place of growth or at site before planting, for compliance with requirements of variety, size and quality.
- The landscape architect reserves the right to reject landscape material on site whether stock piled or installed in place.
- All plants shall be planted per the landscape plan and specifications. Planting not found to be in compliance shall be replanted correctly at no additional expense to the owner.
- Fine grade, fertilize and sod/seed all disturbed areas within the construction limits as shown. All areas shall drain completely and shall not pond or puddle.
- Where planting beds meet turf areas, the contractor shall provide a cultivated edge. Mulch all shrub beds to the line shown.
- For trees planted in turf areas, provide a 3'-0" diameter mulch ring (remove existing turf) to a depth of 2" thick, with a cultivated edge.
- An approved pre-emergent herbicide shall be applied in all planting beds at a rate specified by manufacturer for each plant variety.
- Contractor shall secure and pay for all permits, fees, and inspections necessary for the proper execution of this work and comply with all codes applicable to this work.
- Parking lot island to have a minimum of 12" topsoil and a 12" crown.

REVISIONS	
NAME	DATE

ILLINOIS DEPARTMENT OF TRANSPORTATION
 F.A.U. ROUTE 2689
 WOLF ROAD COMMUTER PARKING FACILITY EXPANSION

LANDSCAPE DETAILS

JJB
 JAMES J. BENES & ASSOCIATES, INC.
 950 Warrenville Road, Suite 101, Lisle, Illinois 60532
 Tel. (630) 719-7570 - Fax (630) 719-7589

SCALE: 1"=10'
 DATE:

DRAWN BY: BCD
 CHECKED BY: JDS