
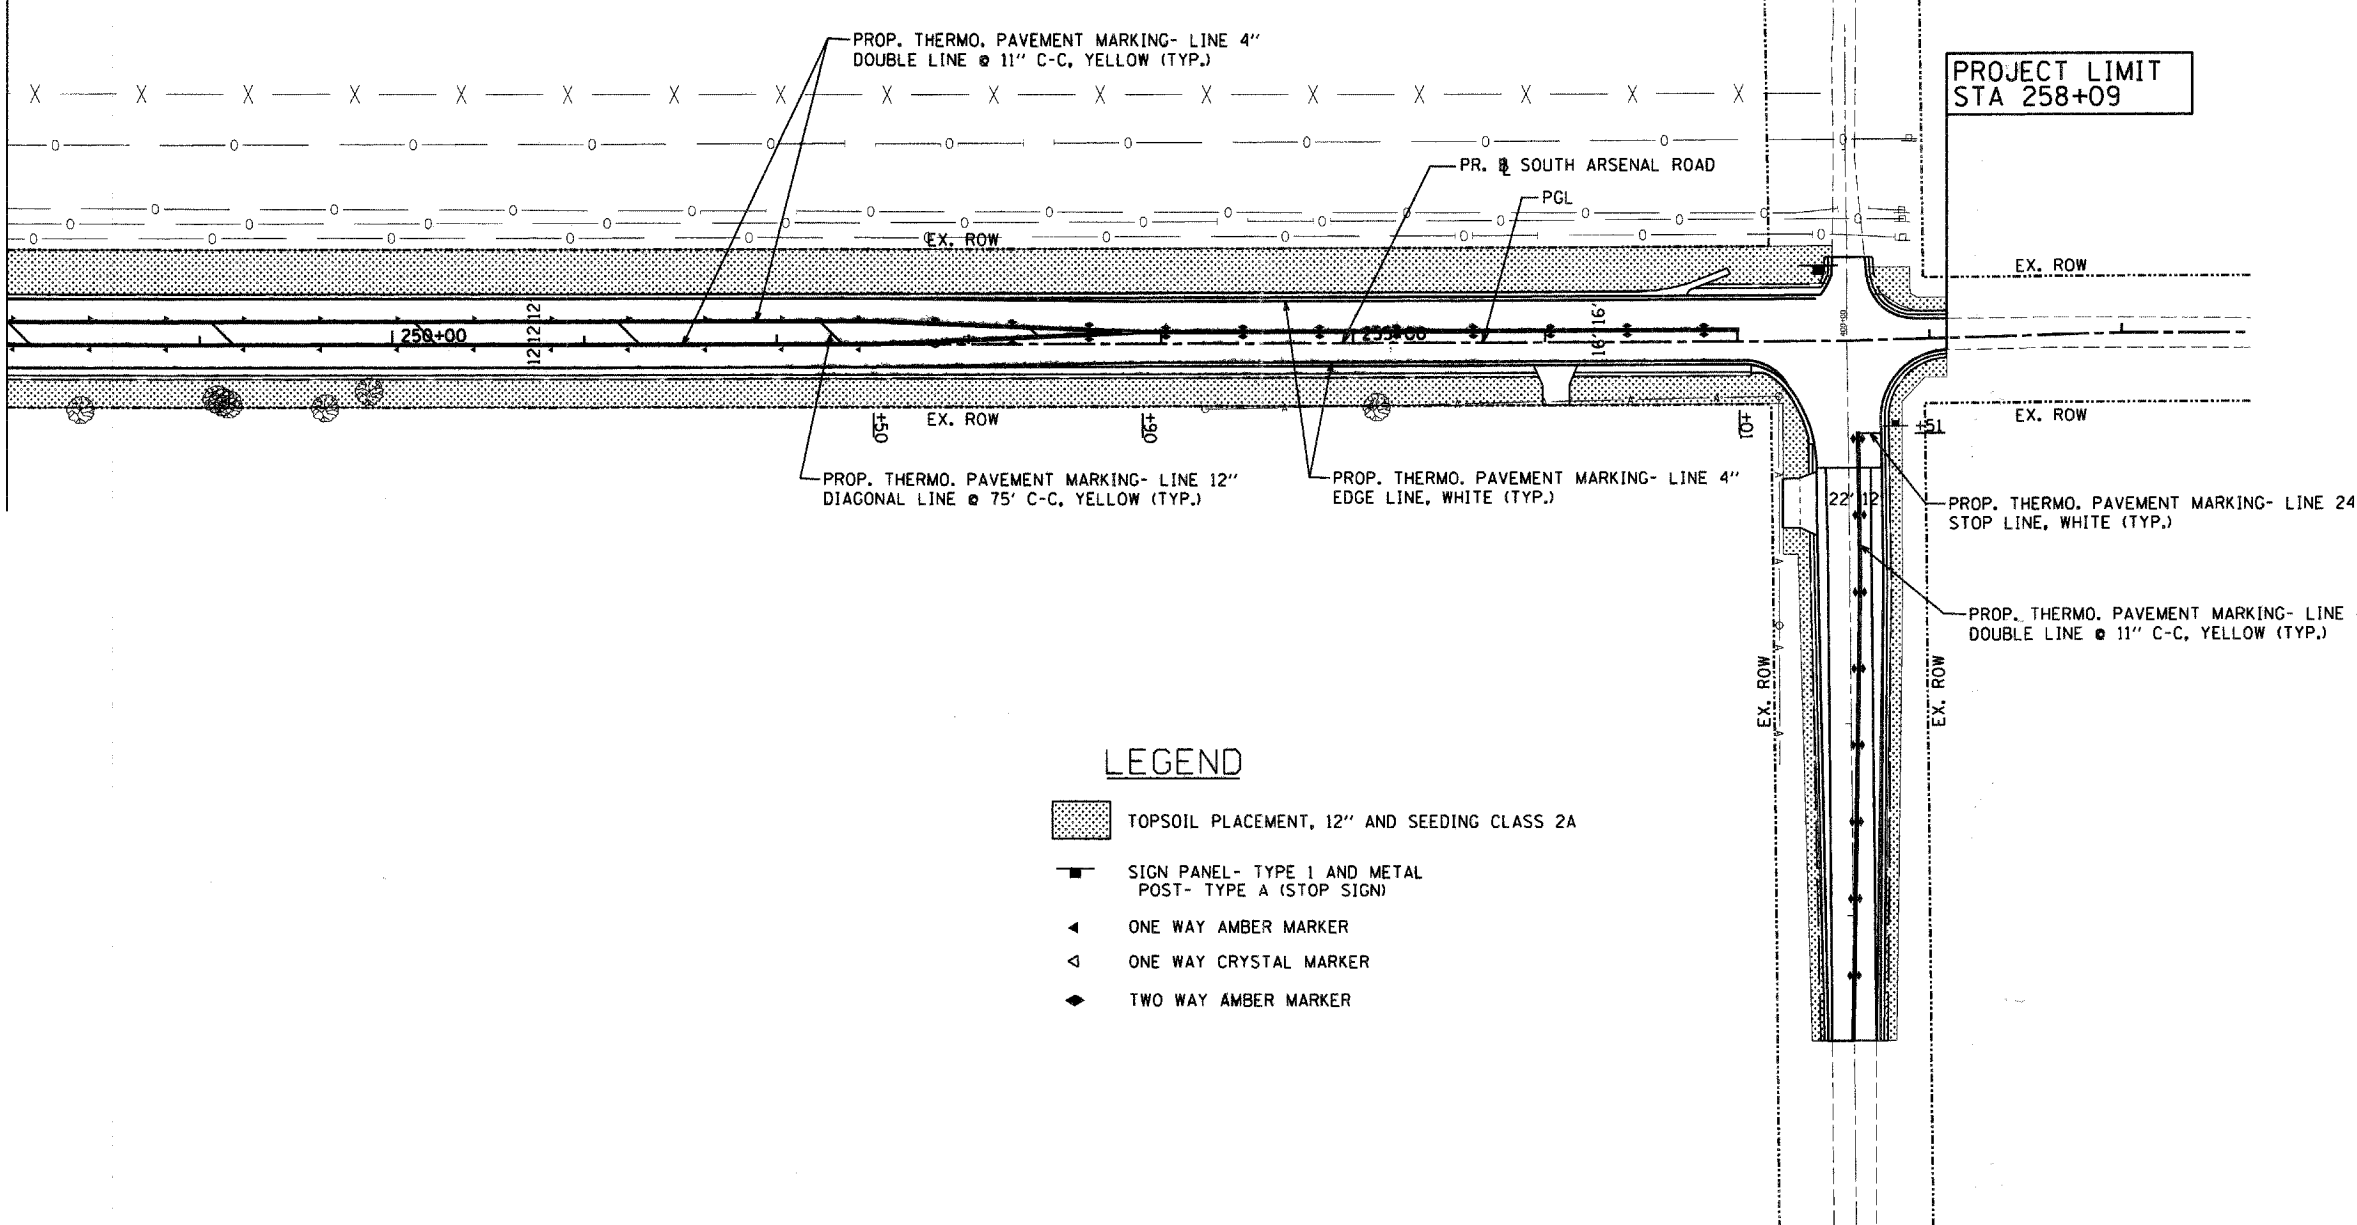


6/16/2008 10:18:18 AM Prj:08-00039-Arsenal Development Authority\South Arsenal Road\East\ICADD\Sh1\1839 PM\_LAND\_03.sht

MATCH LINE STA. 248+00

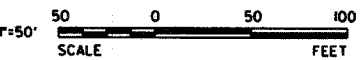

**LEGEND**

- TOPSOIL PLACEMENT, 12" AND SEEDING CLASS 2A
- SIGN PANEL- TYPE 1 AND METAL POST- TYPE A (STOP SIGN)
- ONE WAY AMBER MARKER
- ONE WAY CRYSTAL MARKER
- TWO WAY AMBER MARKER

**ESI** CONSULTANTS, LTD  
 1576 N. MILL STREET, SUITE 100  
 NAPERVILLE, IL 60563  
 (630) 420-3700  
 WWW.ESICONSULTANTS.LTD.COM  
 ILLINOIS DEPARTMENT OF PROFESSIONAL REGULATION REGISTRATION #184-003665

DESIGNED - JRS	REVISED -
DRAWN - DJN	REVISED -
CHECKED - MAR	REVISED -
DATE - 6/16/2008	REVISED -

**STATE OF ILLINOIS**  
**DEPARTMENT OF TRANSPORTATION**

**SIGNING, PAVEMENT MARKING AND**  
**LANDSCAPING PLAN**

SCALE: SHEET NO. OF SHEETS STA. TO STA.

F.A. RTE.	SECTION	COUNTY	TOTAL SHEETS	SHEET NO.
	08-00039-00-FP	WILL	89	39
FED. ROAD DIST. NO.			ILLINOIS FED. AID PROJECT	
			CONTRACT NO. 63066	