
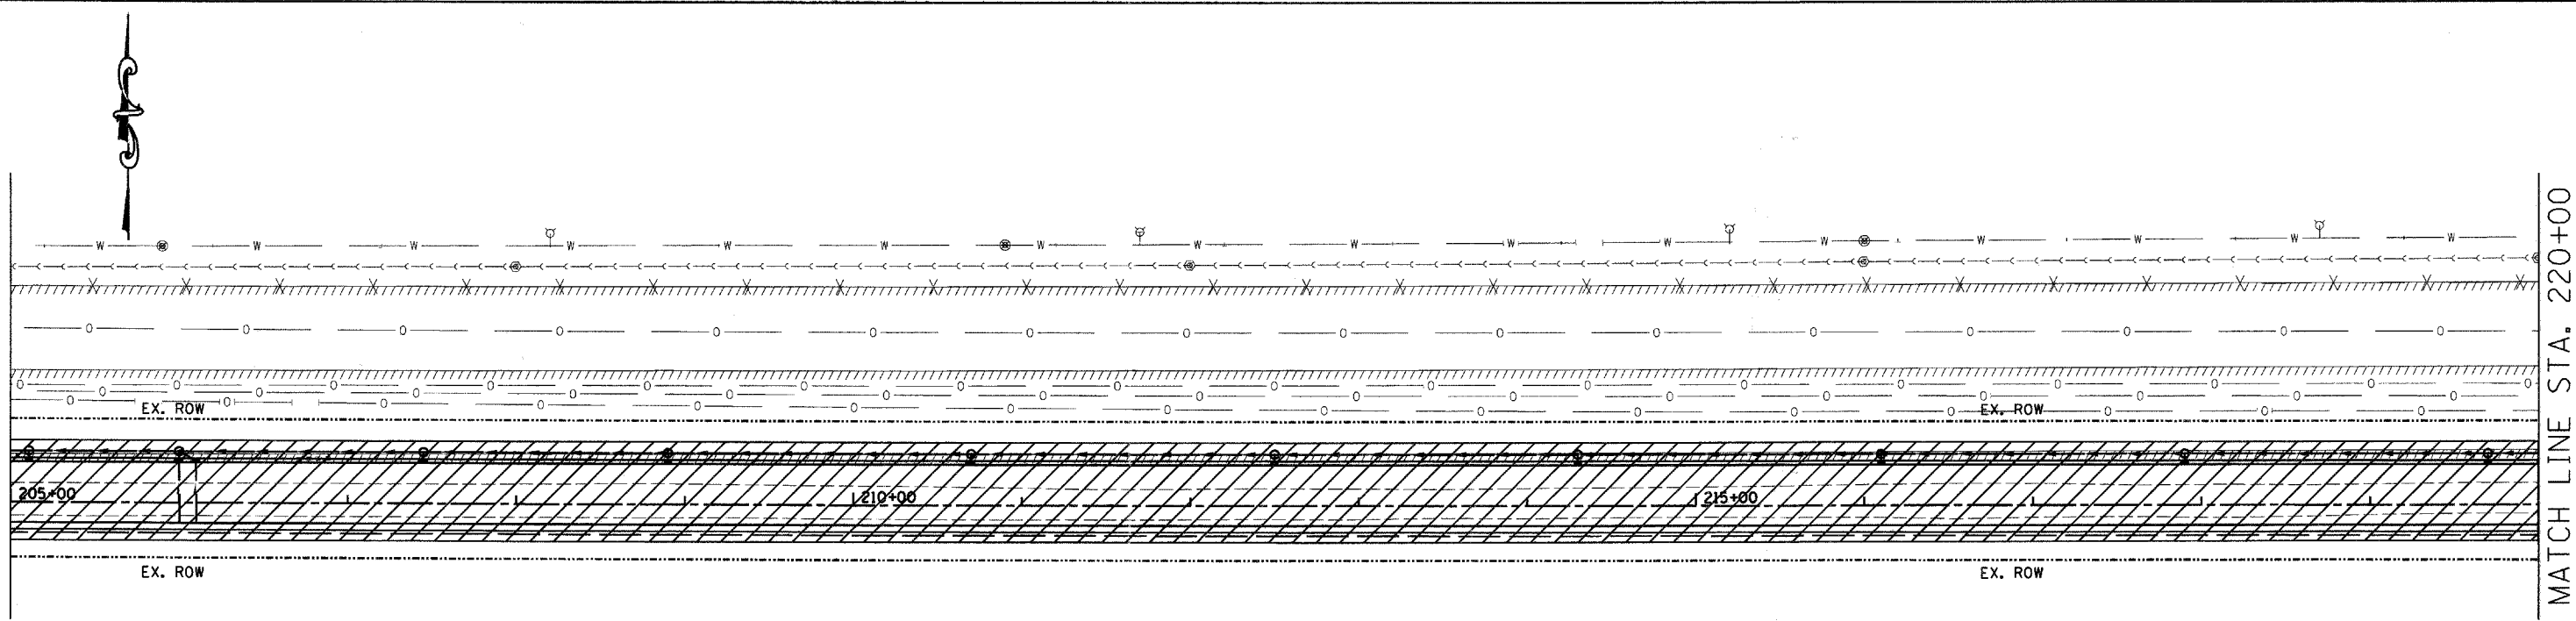


6/16/2008 ESIC\Projects\Joffe\Arsenal Development Authority\South Arsenal Road\East\CD\08\Sh44 MOT_01.dwg

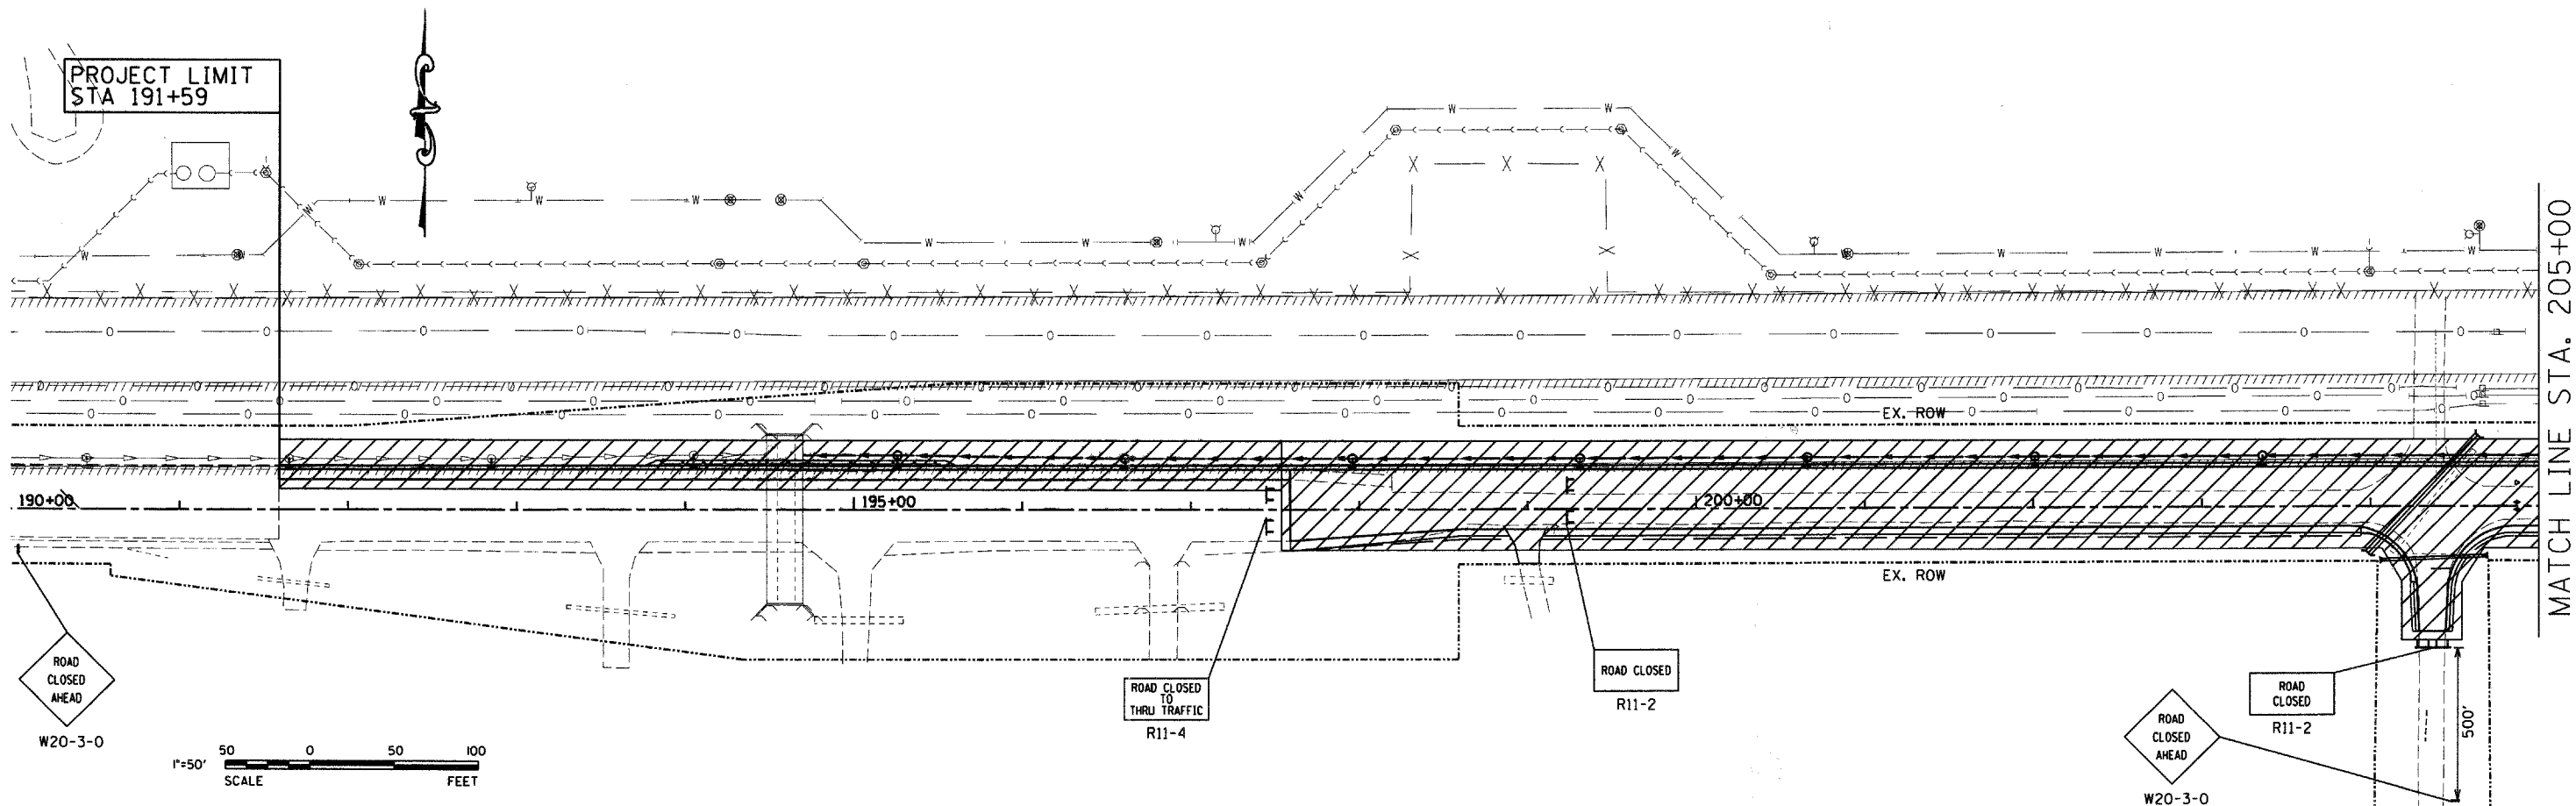

LEGEND

- CONSTRUCTION WORK ZONE
- TYPE III BARRICADE WITH FLASHING LIGHTS
- SIGN

NOTES

LOCAL ACCESS TO SOUTH ARSENAL ROAD RESIDENCES MUST BE MAINTAINED DURING CONSTRUCTION

ESI CONSULTANTS, LTD
 1978 N. MILL STREET, SUITE 100
 NAPERVILLE, IL 60563
 (630) 420-1700
 WWW.ESICONSULTANTS.COM

DESIGNED - JRS
 DRAWN - DJN
 CHECKED - MAR
 DATE - 6/16/2008

REVISED -
 REVISED -
 REVISED -
 REVISED -

**STATE OF ILLINOIS
 DEPARTMENT OF TRANSPORTATION**

MAINTENANCE OF TRAFFIC PLAN
 STAGE 1
 SCALE: 1"=50' SHEET NO. OF SHEETS STA. 190+00 TO STA. 220+00

F.A. RTE.	SECTION	COUNTY	TOTAL SHEETS	SHEET NO.
	08-00039-00-FP	WILL	89	44
CONTRACT NO. 63066				
FED. ROAD DIST. NO.	ILLINOIS FED. AID PROJECT			