
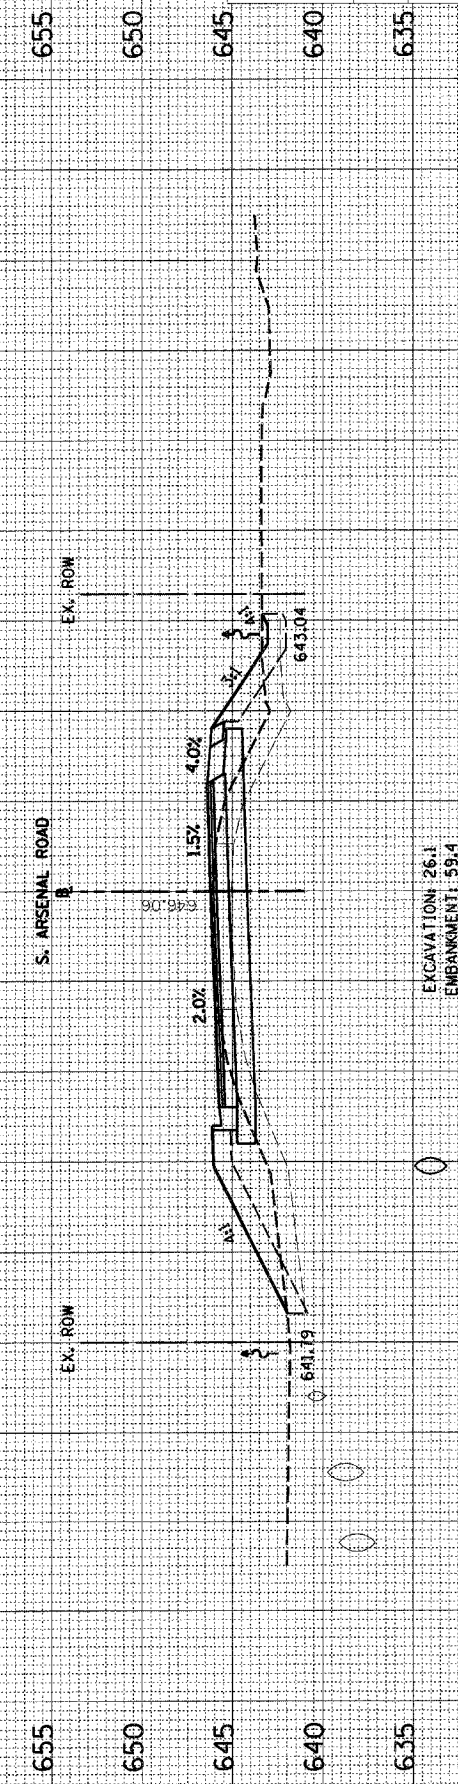
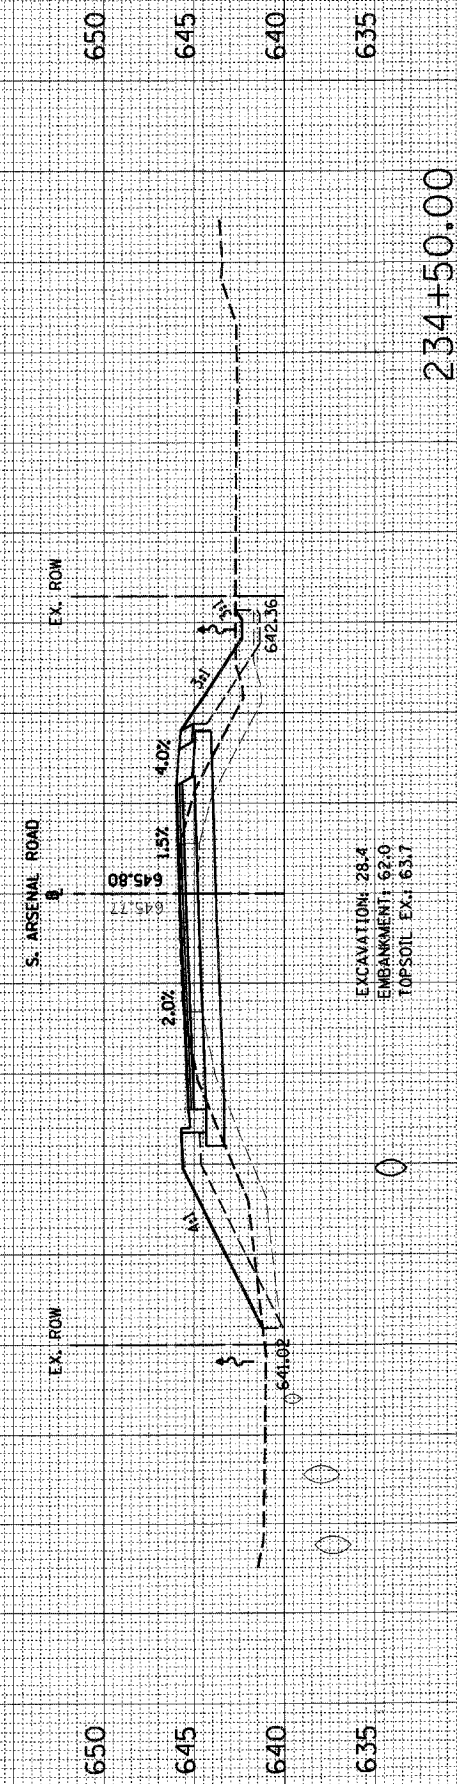
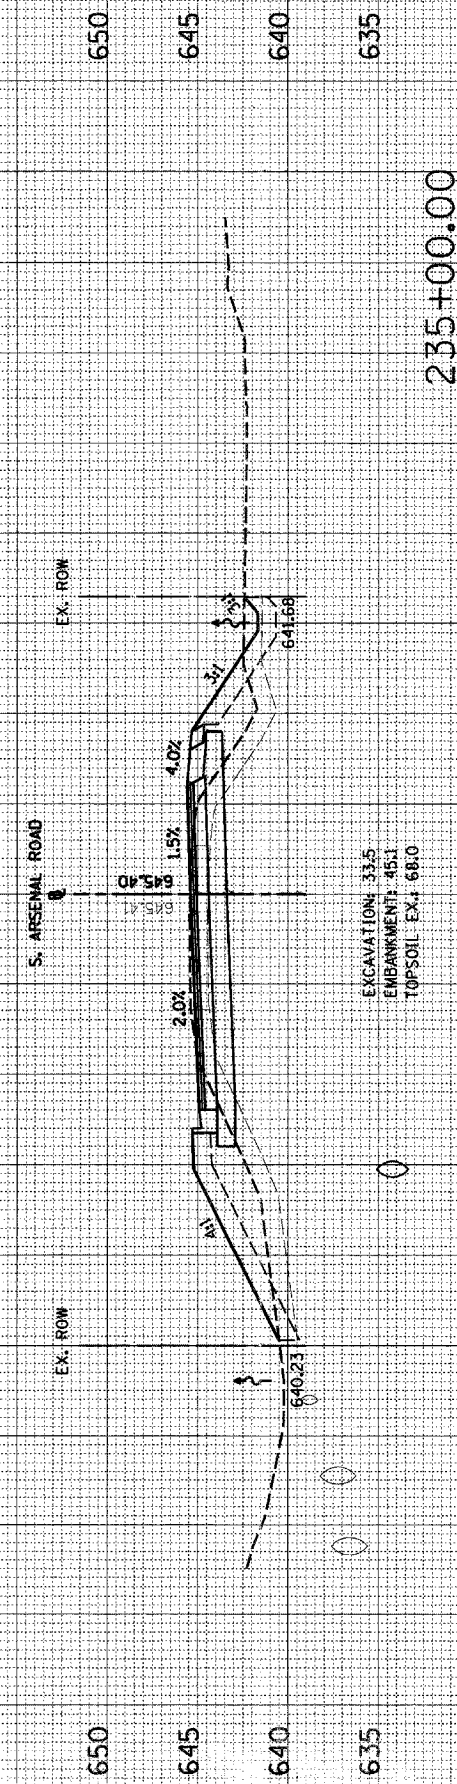


F.A. RTE.	SECTION	COUNTY	TOTAL SHEETS	SHEET NO.
	08-00039-00-FP	WILL	89	79
STA. 234+00.00		TO STA. 235+50.00		
FED. ROAD DIST. NO.		ILLINOIS FED. AID PROJECT		

90  
80  
70  
60  
50  
40  
30  
20  
10  
0  
10  
20  
30  
40  
50  
60  
70  
80  
90

90  
80  
70  
60  
50  
40  
30  
20  
10  
0  
10  
20  
30  
40  
50  
60  
70  
80  
90

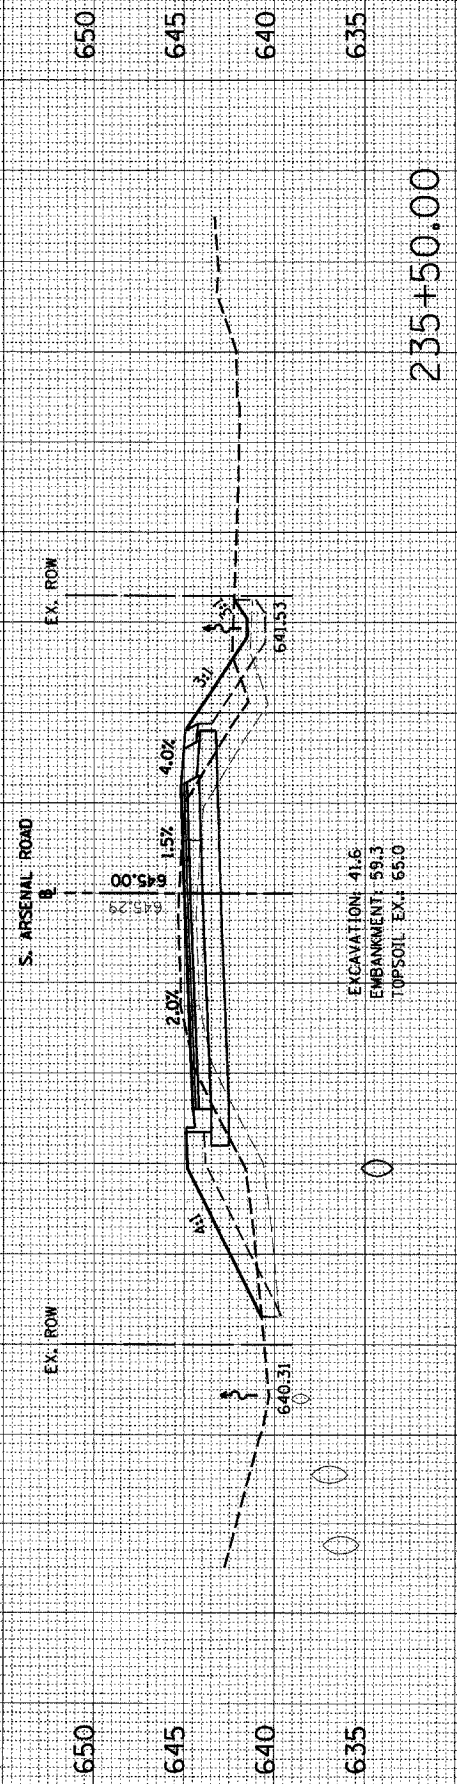

NOTE:  
ALL CROSS-SECTION QUANTITIES ARE IN  
SQUARE FEET