





PLAN	SUBMITTED	DATE
	NOTED	
	NOTED	
	NOTED	
	NOTED	
	NOTED	
	NOTED	
	NOTED	
	NOTED	
	NOTED	

PROFILE	SURVEYED	DATE
	NOTED	
	NOTED	
	NOTED	
	NOTED	
	NOTED	
	NOTED	
	NOTED	
	NOTED	
	NOTED	

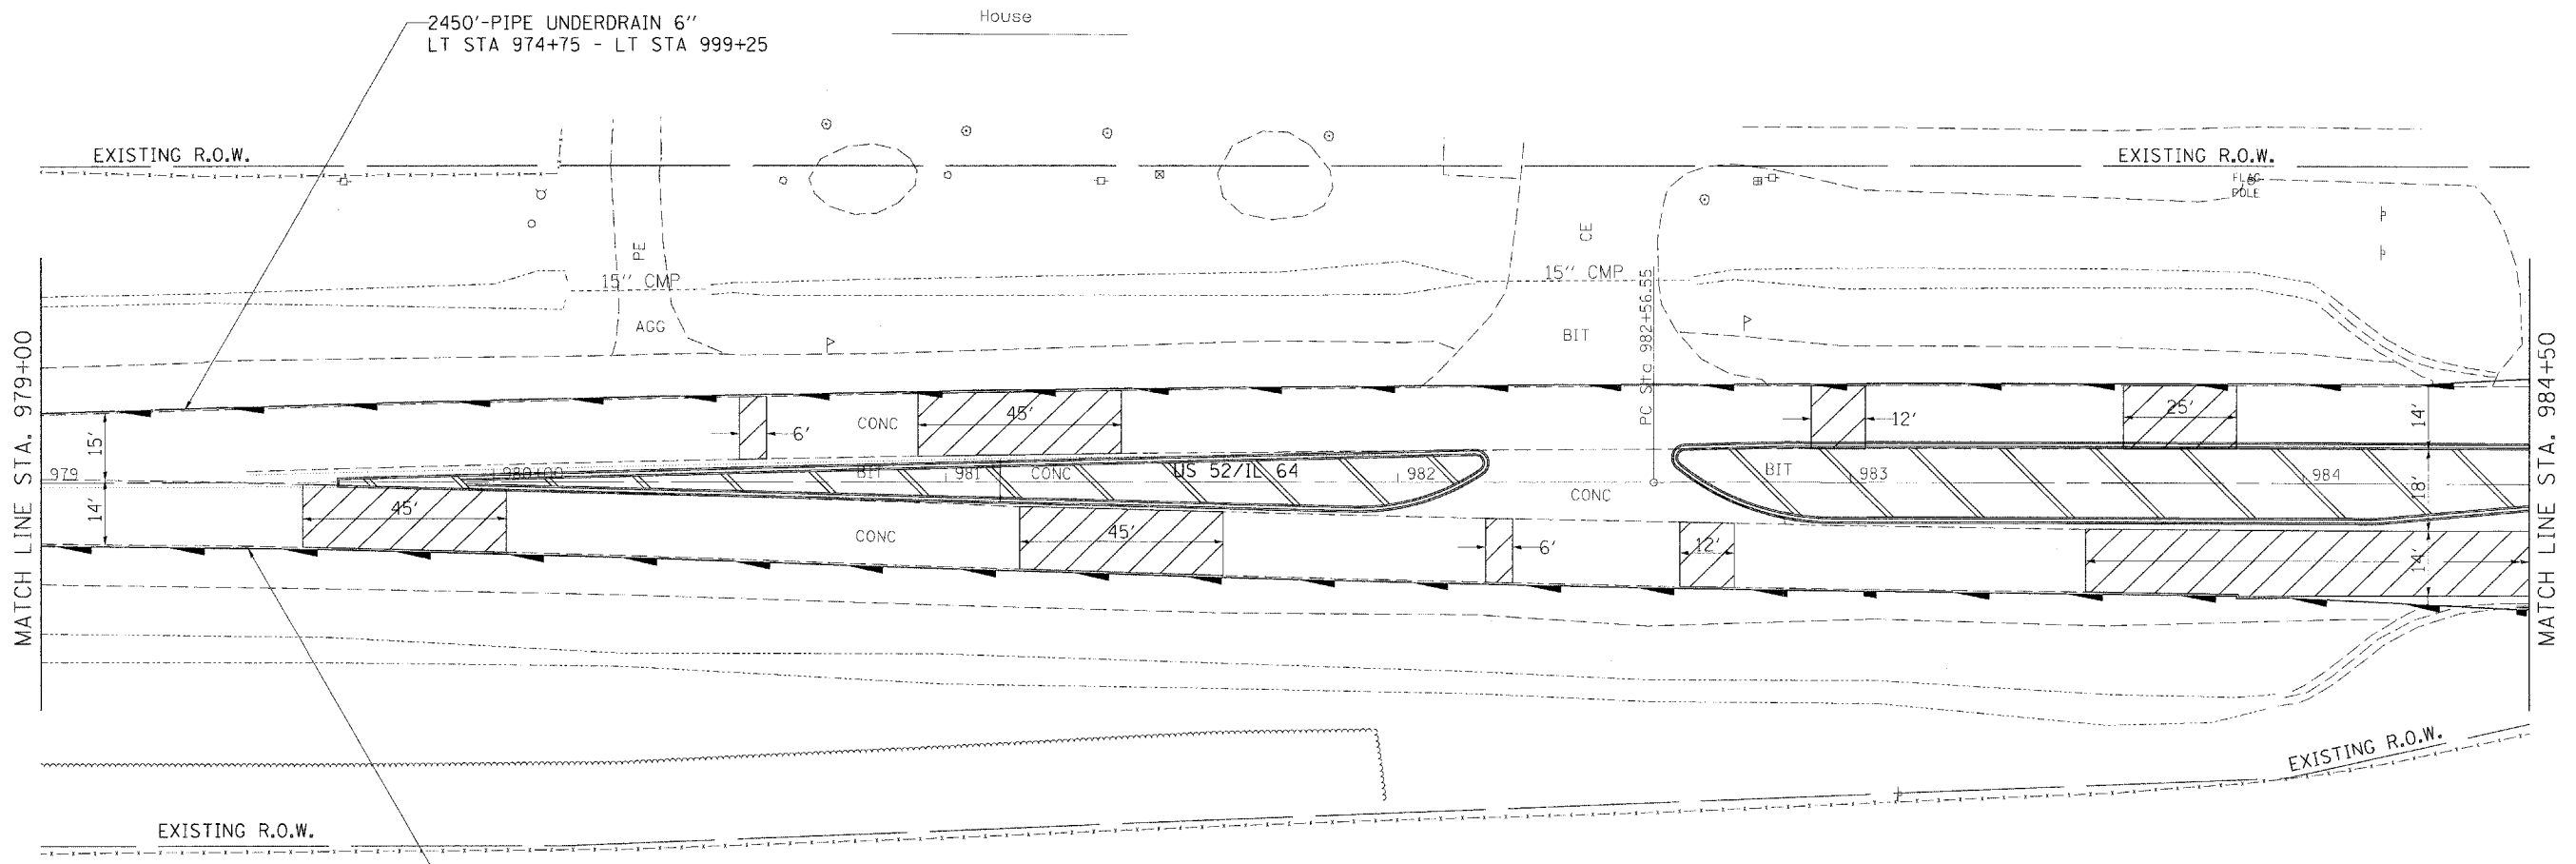

2575'-PIPE UNDERDRAIN 6"
RT STA 973+50 - RT STA 999+25

= PATCH

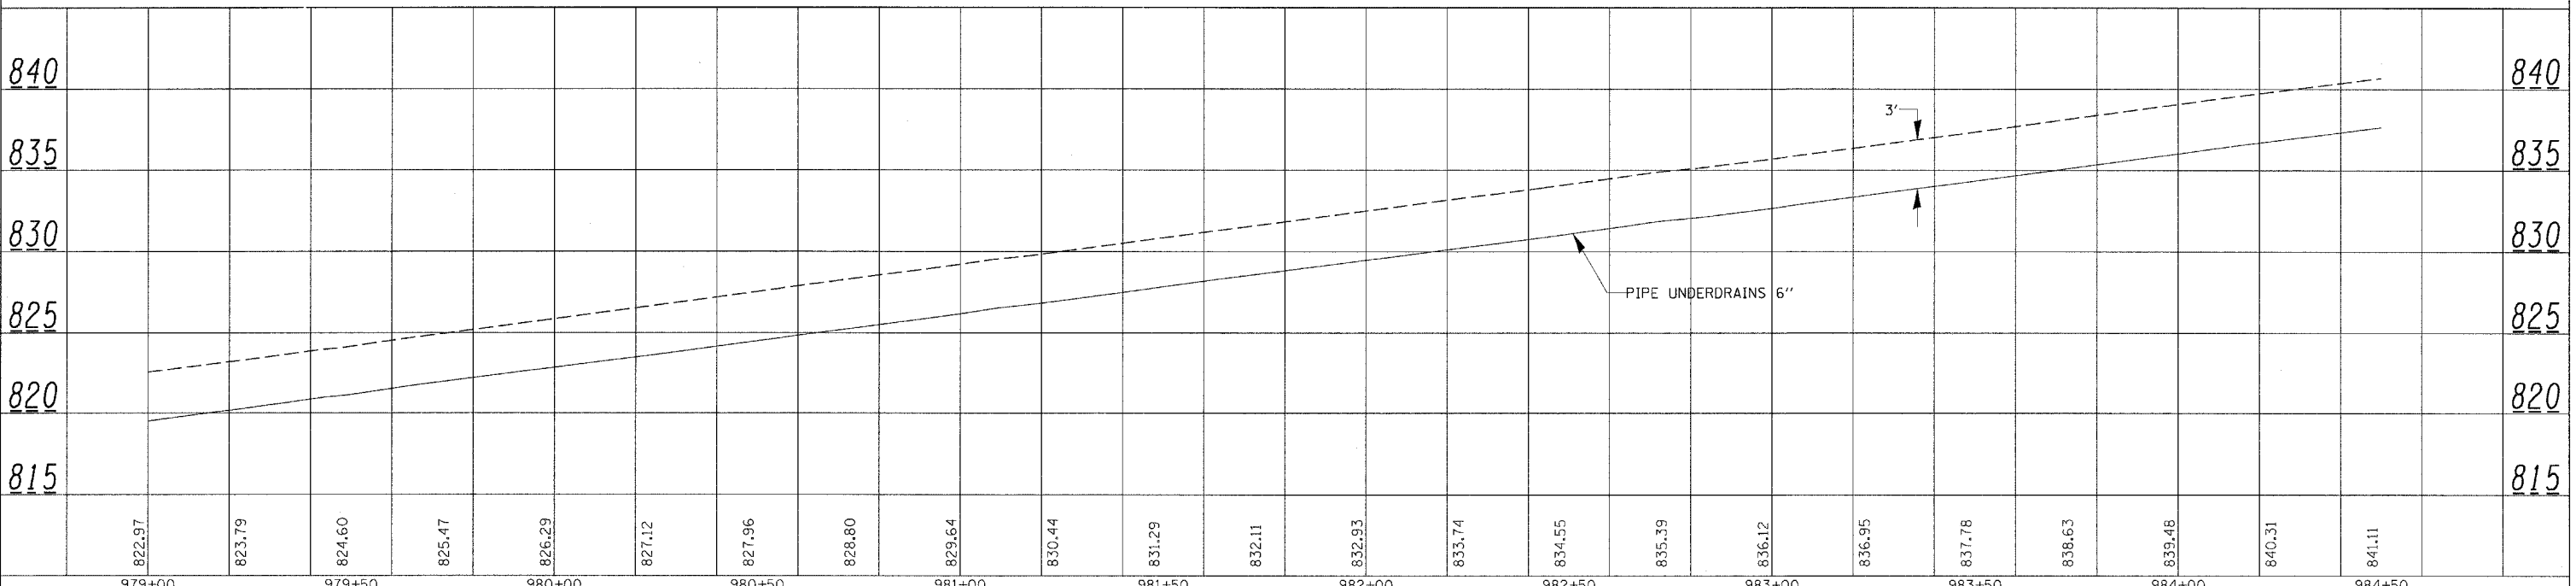

FILE NAME =	USER NAME = duncanfa	DESIGNED -	REVISED -	STATE OF ILLINOIS DEPARTMENT OF TRANSPORTATION	US 52/L 64 PLAN & PROFILE				F.A.P. RTE.	SECTION	COUNTY	TOTAL SHEETS	SHEET NO.
c:\projects\p206106\06108p1.rdg		DRAWN -	REVISED -		-17-	4RS-4	CARROLL	35	21				
PLOT SCALE = 20,0000 "/> <td>DATE</td> <td>REVISED -</td> <td></td> <td colspan="4">SCALE: 20</td> <td colspan="4">SHEET NO. OF SHEETS STA. 979+00 TO STA. 984+50</td>	DATE	REVISED -			SCALE: 20				SHEET NO. OF SHEETS STA. 979+00 TO STA. 984+50				
PLOT DATE = Fri May 16 10:14:21 2008					FED. ROAD DIST. NO.				ILLINOIS FED. AID PROJECT				