


PAVEMENT MARKING DETAILS

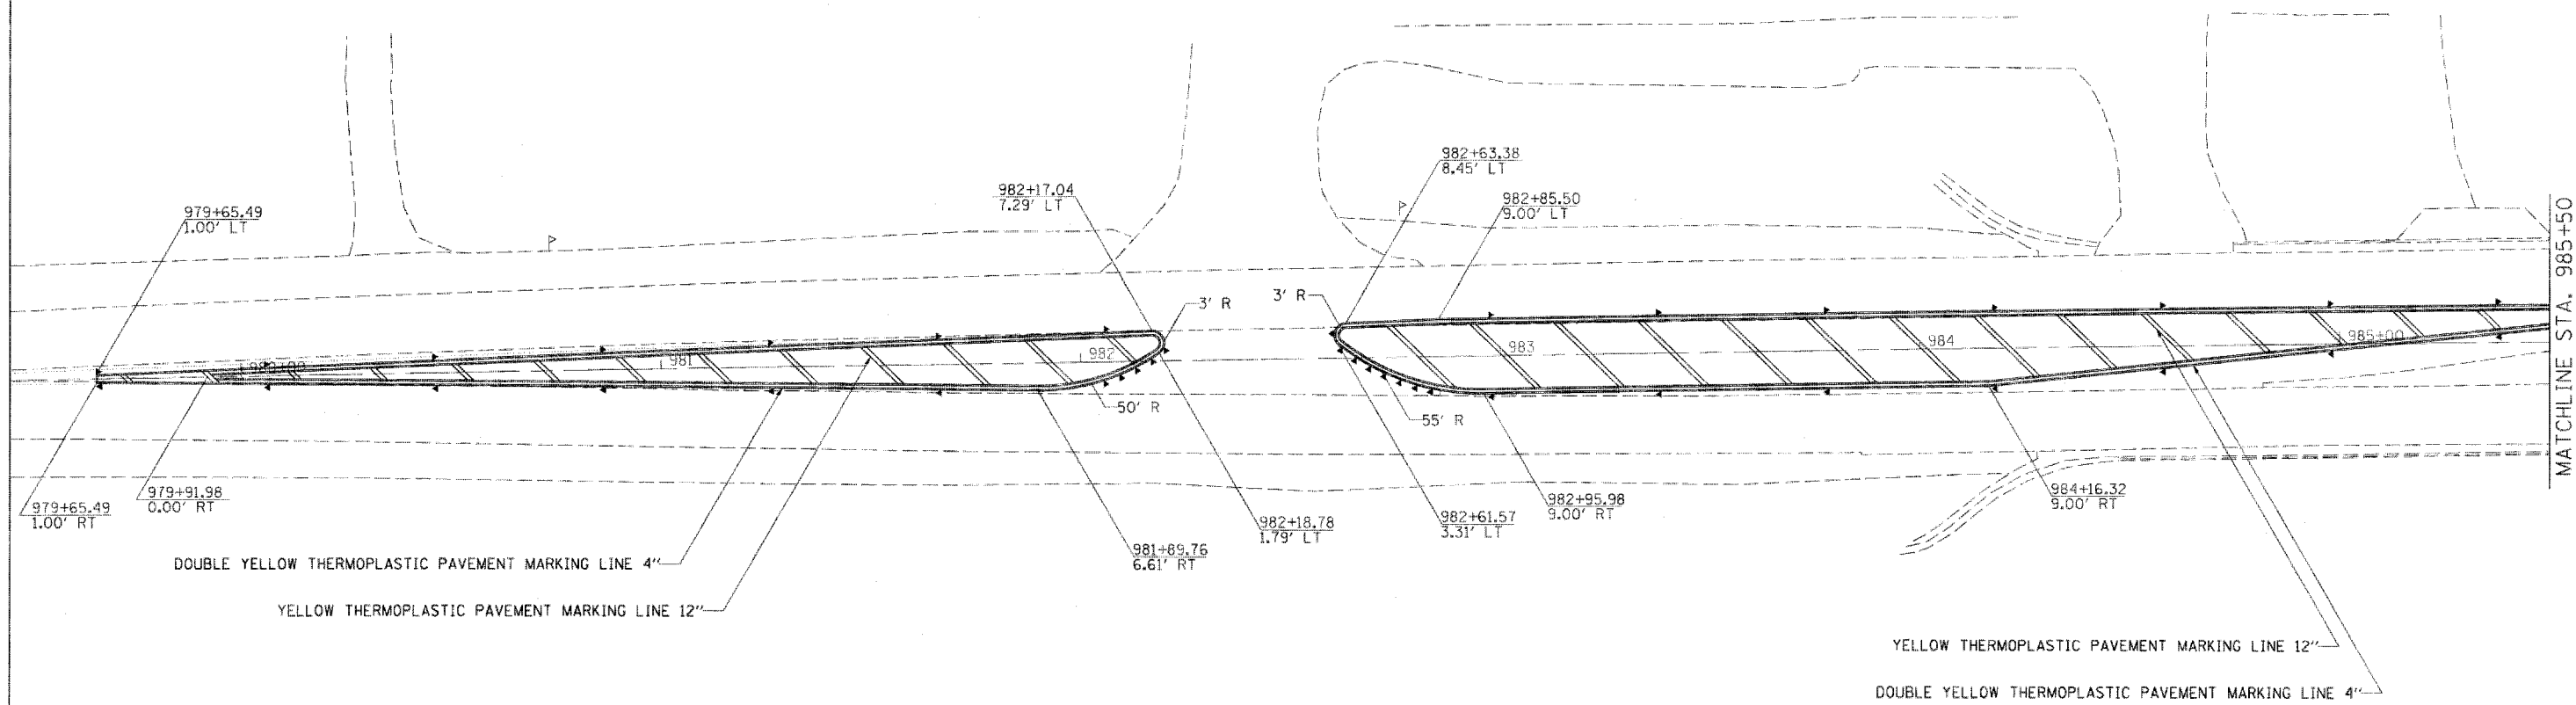

FILE NAME =
es\projects\p206108\06108pvm.dgn

USER NAME = duncanfa
PLOT SCALE = 20.0000' / IN.
PLOT DATE = Fri May 16 10:20:55 2008

DESIGNED - -	REVISED - -
DRAWN - -	REVISED - -
CHECKED - -	REVISED - -
DATE - -	REVISED - -

**STATE OF ILLINOIS
DEPARTMENT OF TRANSPORTATION**

US 52/L 64 PAVEMENT MARKING DETAILS

SCALE: 20' = 1" SHEET NO. 35 OF 25 SHEETS STA. 979+50 TO STA. 985+50

F.A.P. RTE.	SECTION	COUNTY	TOTAL SHEETS	SHEET NO.
-J7-	4RS-4	CARBOLL	35	25
FED. ROAD DIST. NO. - ILLINOIS FED. AID PROJECT			CONTRACT NO. 64E12	