


PAVEMENT MARKING DETAILS

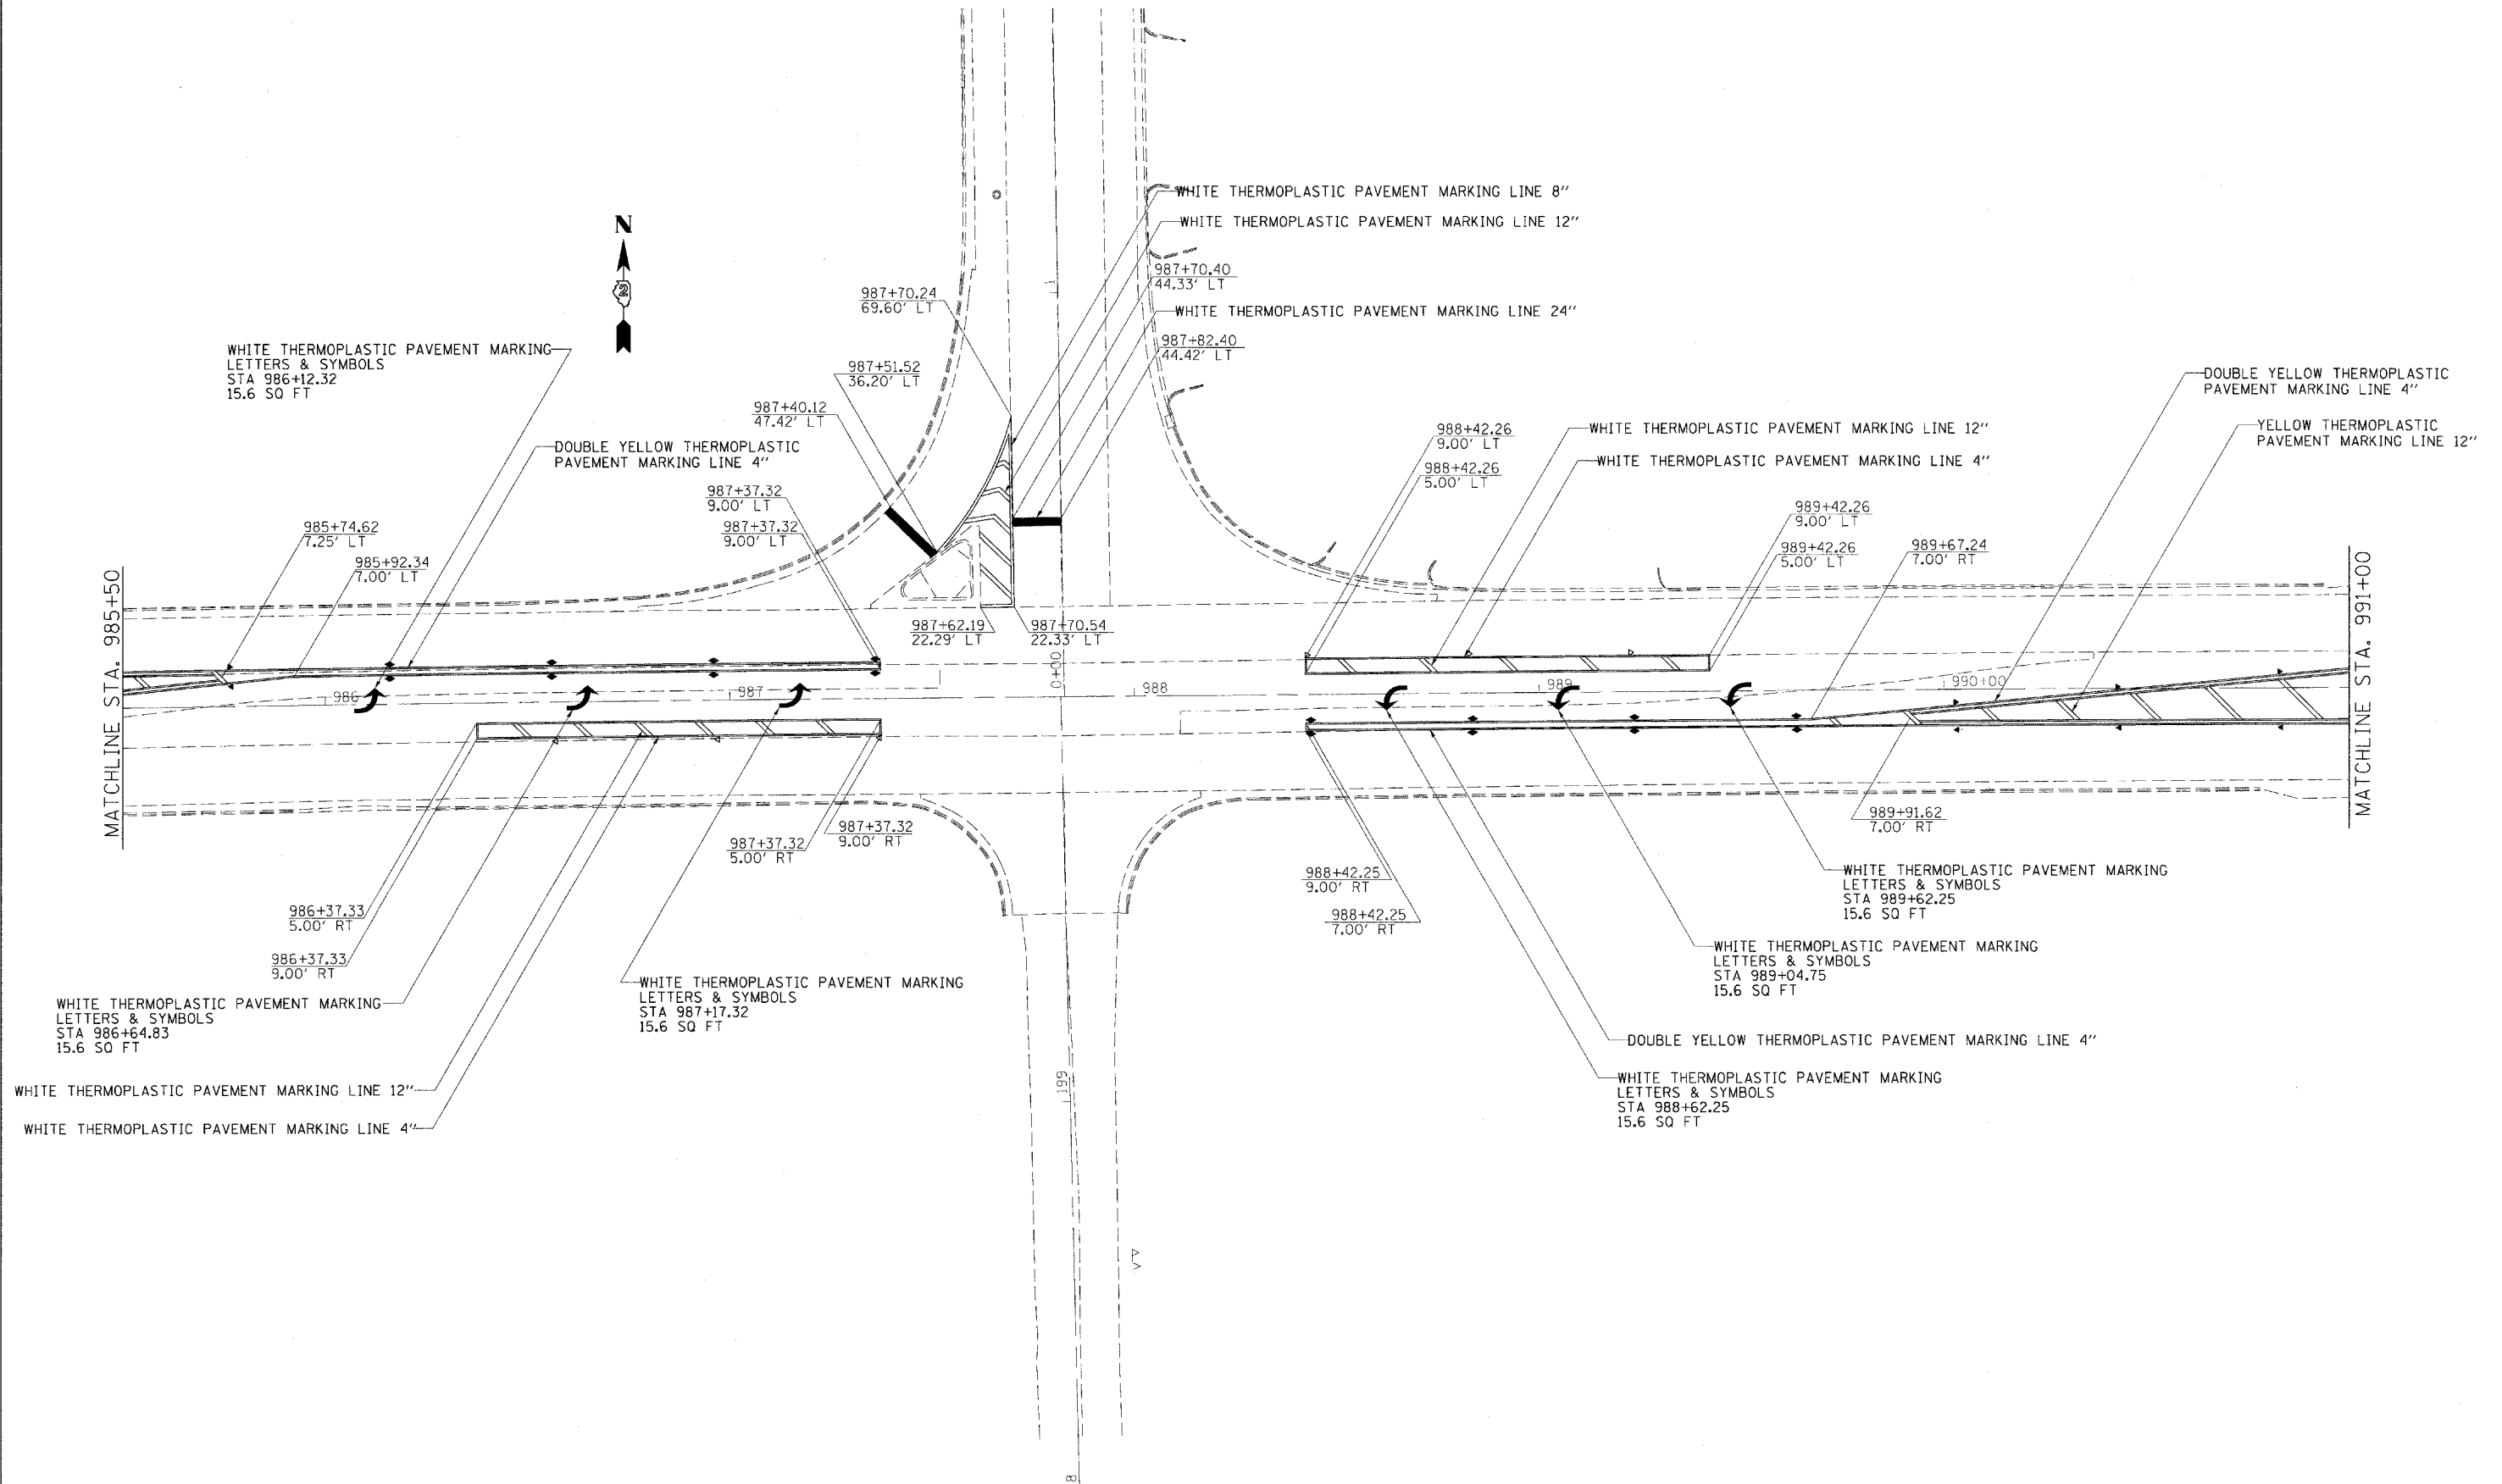

FILE NAME =
c:\projects\p286108\p286108.pvd.dgn

USER NAME = duncanfa
PLOT SCALE = 20.0000' / IN.
PLOT DATE = Fri May 16 10:21:03 2008

DESIGNED -	REVISED -
DRAWN -	REVISED -
CHECKED -	REVISED -
DATE -	REVISED -

**STATE OF ILLINOIS
DEPARTMENT OF TRANSPORTATION**

US 521L 64 PAVEMENT MARKING DETAILS

SCALE: 20' = 1" SHEET NO. 26 OF 35 SHEETS STA. 985+50 TO STA. 991+00

F.A.P. RTE.	SECTION	COUNTY	TOTAL SHEETS	SHEET NO.
17	4RS-4	CARBOLL	35	26
CONTRACT NO. 64E12				
FED. ROAD DIST. NO. ILLINOIS FED. AID PROJECT				