

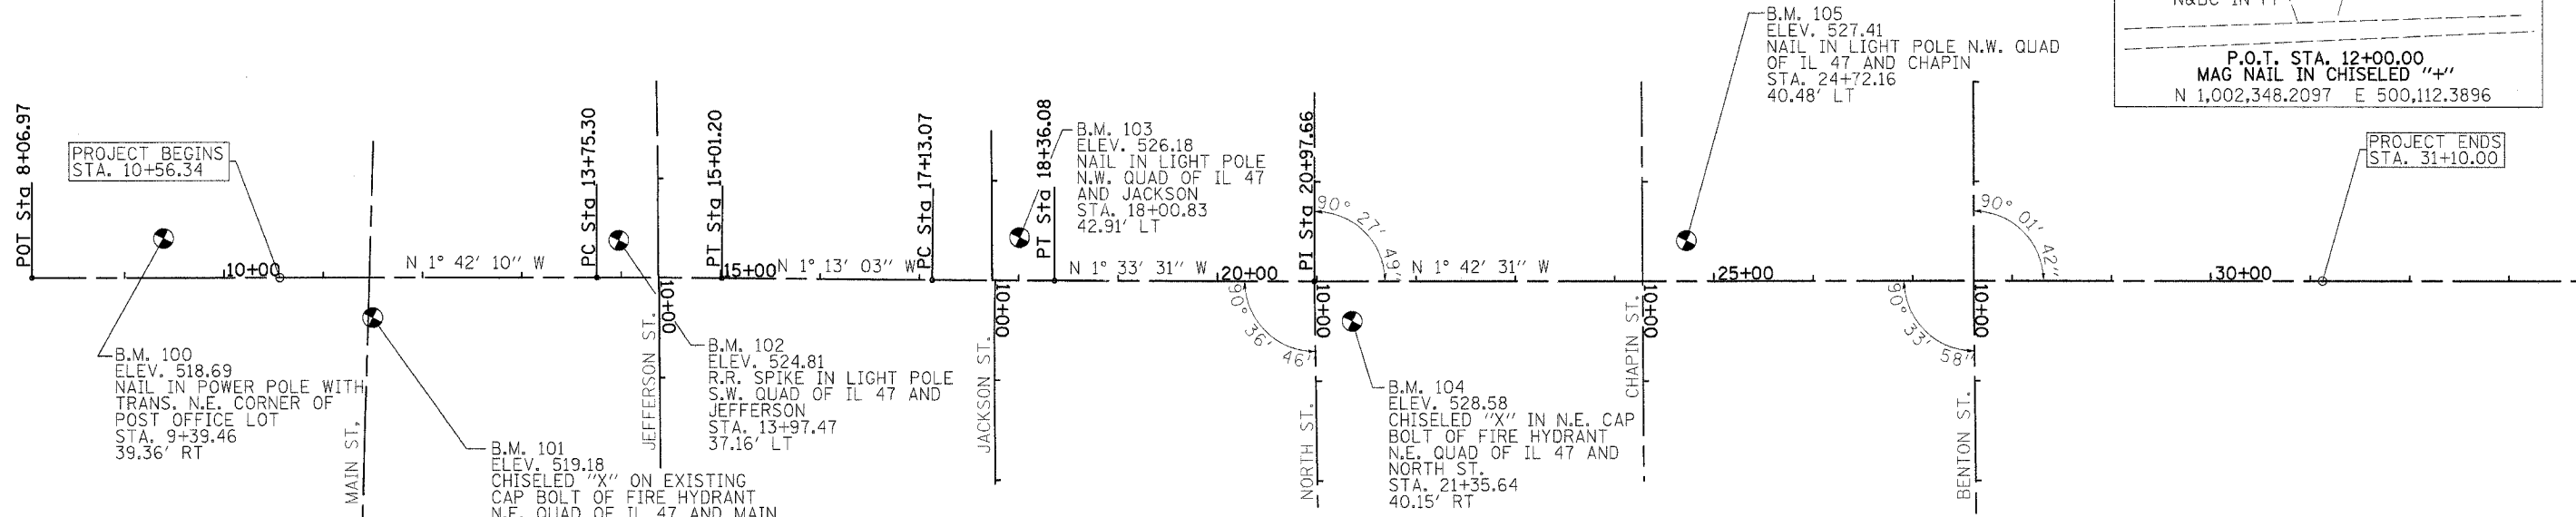
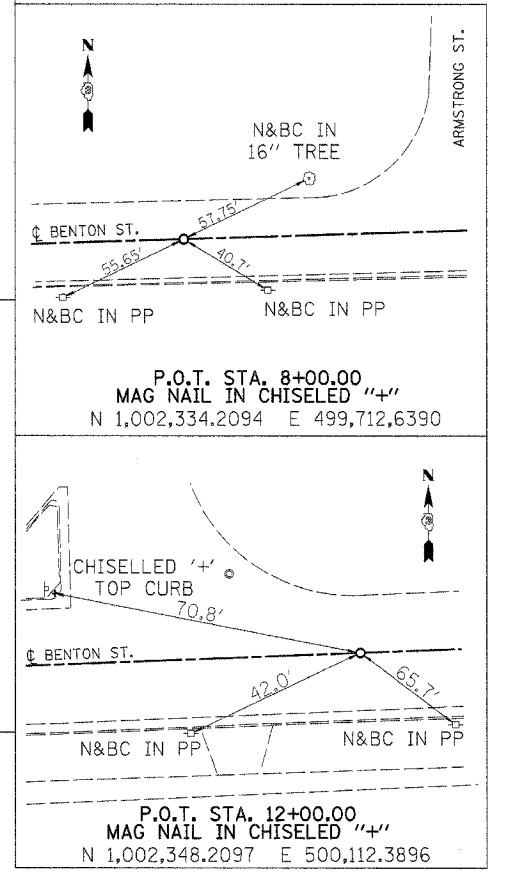


F.A.P. SECTION	COUNTY	TOTAL SHEETS	SHEET NO.
326 (ILLCS) W&RS-21	GRUNDY	85	15
STA. TO STA.		FED. ROAD DIST. NO. ILLINOIS FED. AID PROJECT	

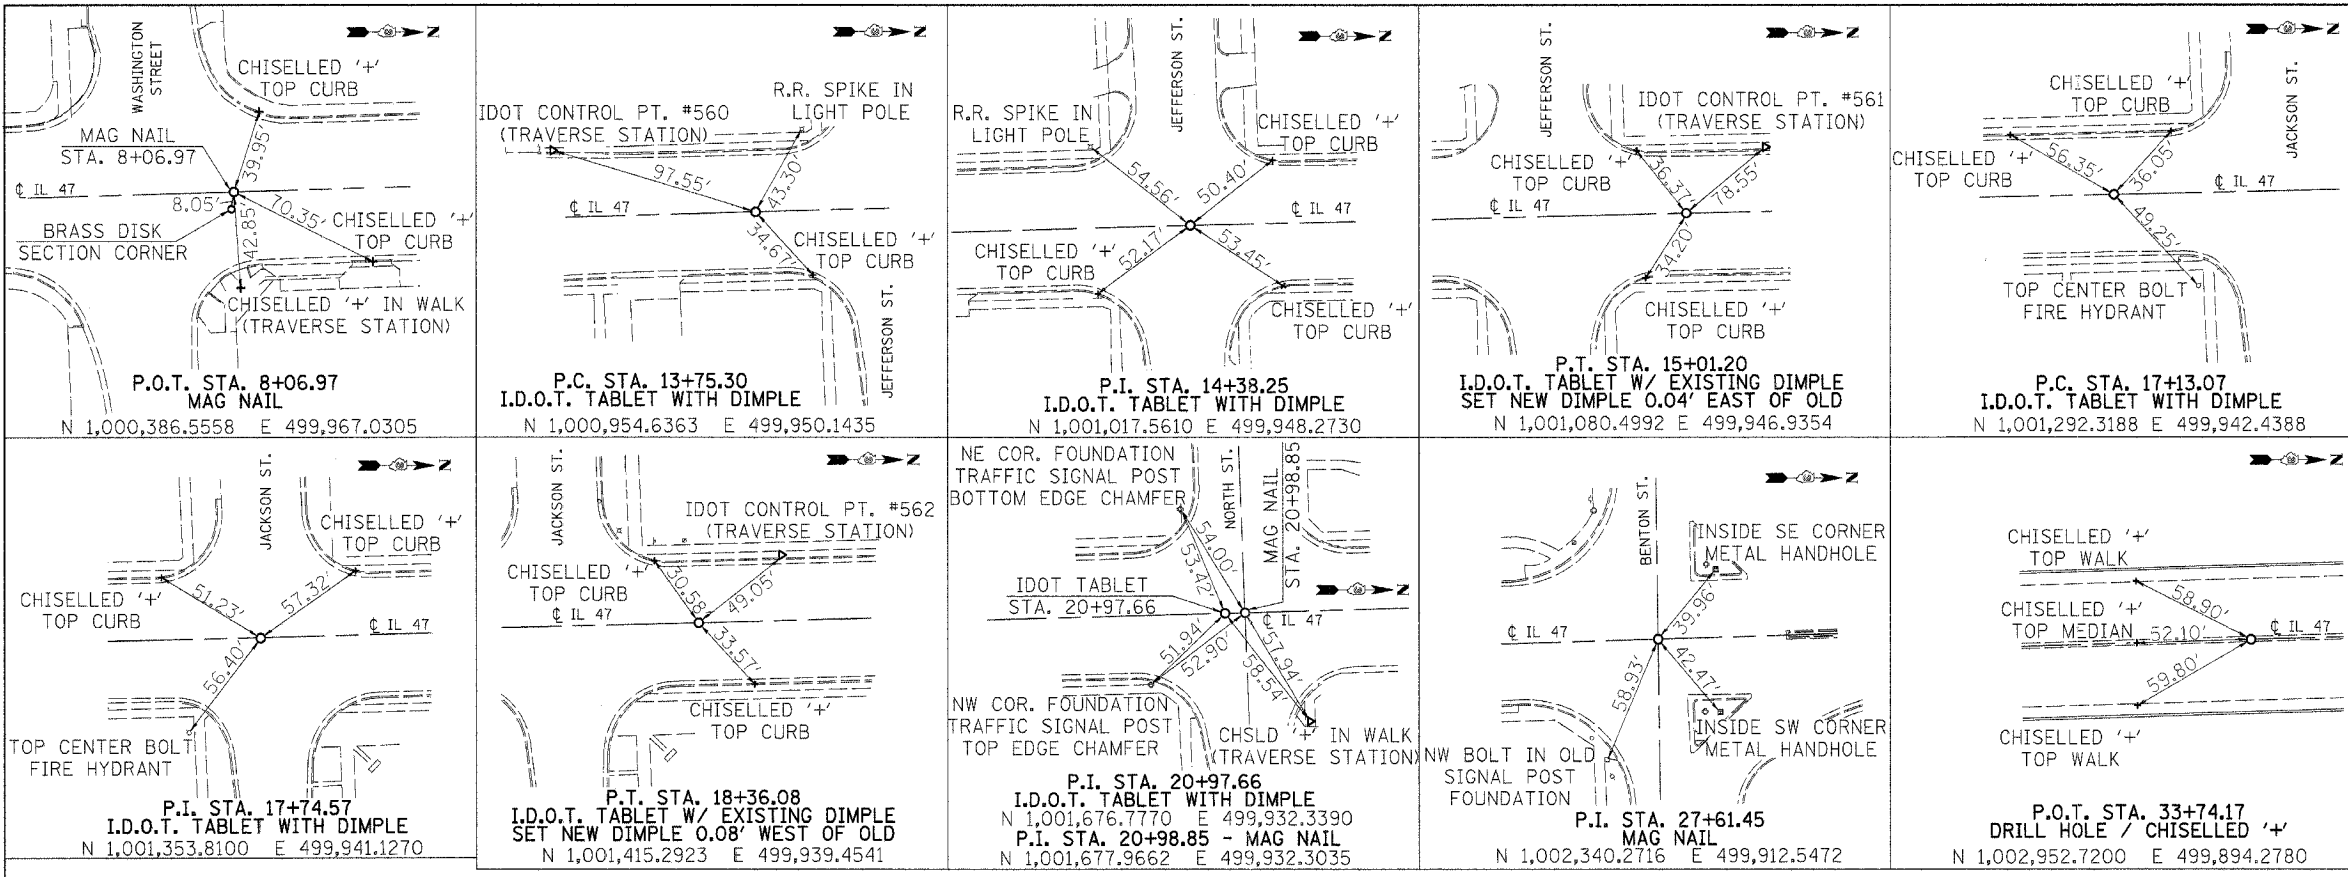

<p>PROP. CURVE 47CL200-2 PI STA. = 14+38.25 $\Delta = 0^\circ 29' 07''$ (RT) $D = 0^\circ 23' 07''$ $R = 14,867.06'$ $T = 62.95'$ $L = 125.90'$ $E = 0.13'$ $e =$ T.R. = S.E. RUN = P.C. STA. = 13+75.30 P.T. STA. = 15+01.20</p>	<p>PROP. CURVE 47CL200-3 PI STA. = 17+74.57 $\Delta = 0^\circ 20' 28''$ (LT) $D = 0^\circ 16' 38''$ $R = 20,657.99'$ $T = 61.51'$ $L = 123.01'$ $E = 0.09'$ $e =$ T.R. = S.E. RUN = P.C. STA. = 17+13.07 P.T. STA. = 18+36.08</p>
--	--

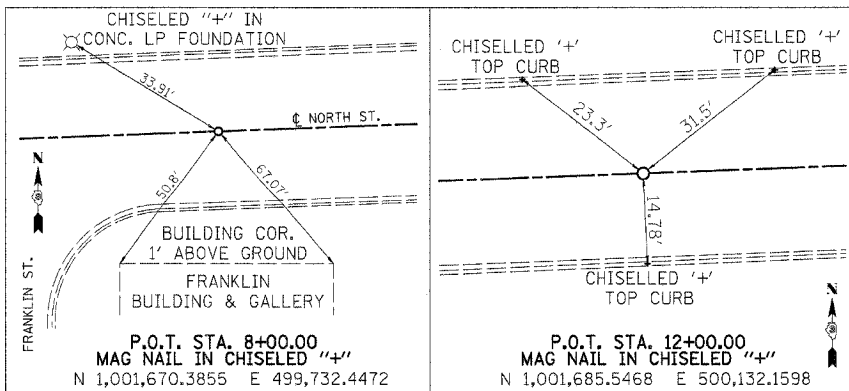

ALL BEARINGS SHOWN ARE BASED ON AN ASSUMED COORDINATE SYSTEM - PROVIDED BY THE ILLINOIS DEPARTMENT OF TRANSPORTATION

REVISIONS	
NAME	DATE

ILLINOIS DEPARTMENT OF TRANSPORTATION
ALIGNMENT, TIES, & BENCHMARKS
 IL ROUTE 47
 GRUNDY COUNTY

SCALE: NTS
 DATE: 08/2007
 DRAWN BY: KHH
 CHECKED BY: FML