
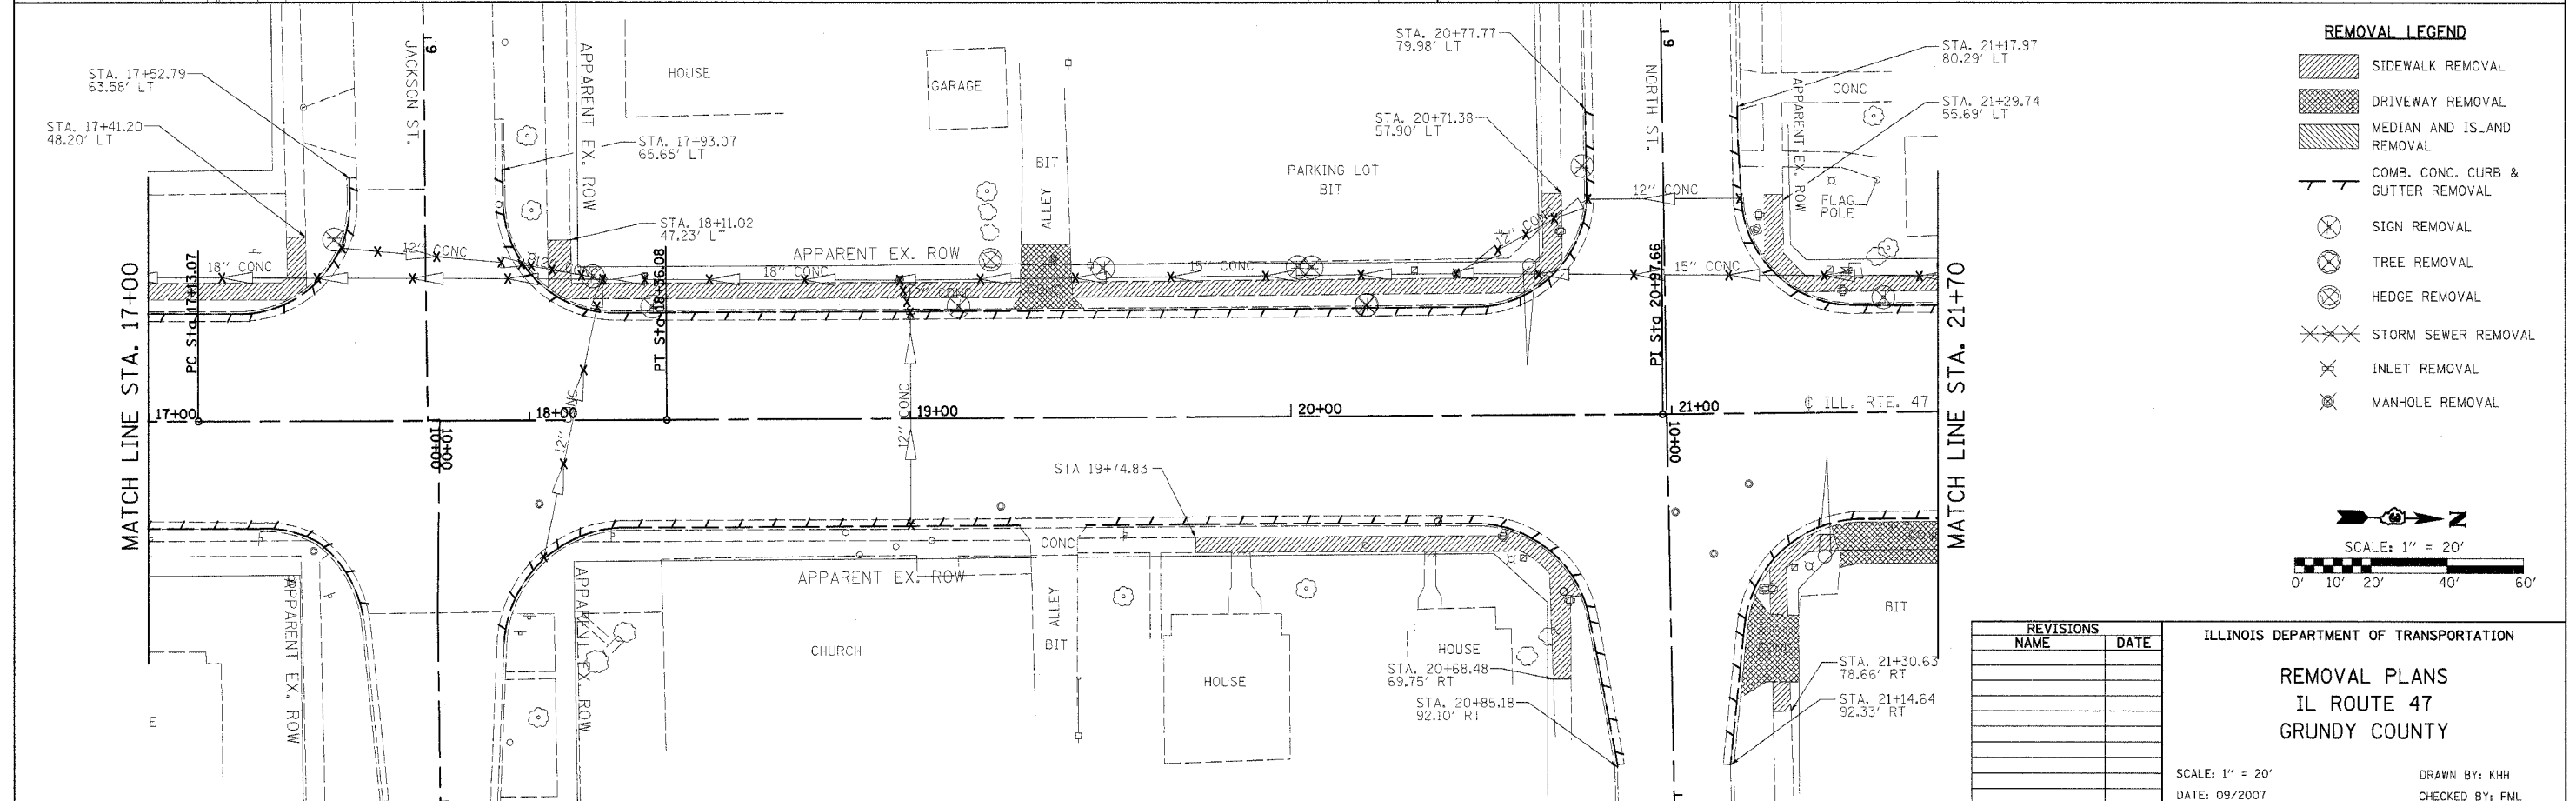


F.A.P. RTE.	SECTION	COUNTY	TOTAL SHEETS	SHEET NO.
326 (111CS)	W&RS-21	GRUNDY	85	16
STA. 11+86.50		TO STA. 21+70.00		
FED. ROAD DIST. NO. 1 ILLINOIS FED. AID PROJECT				

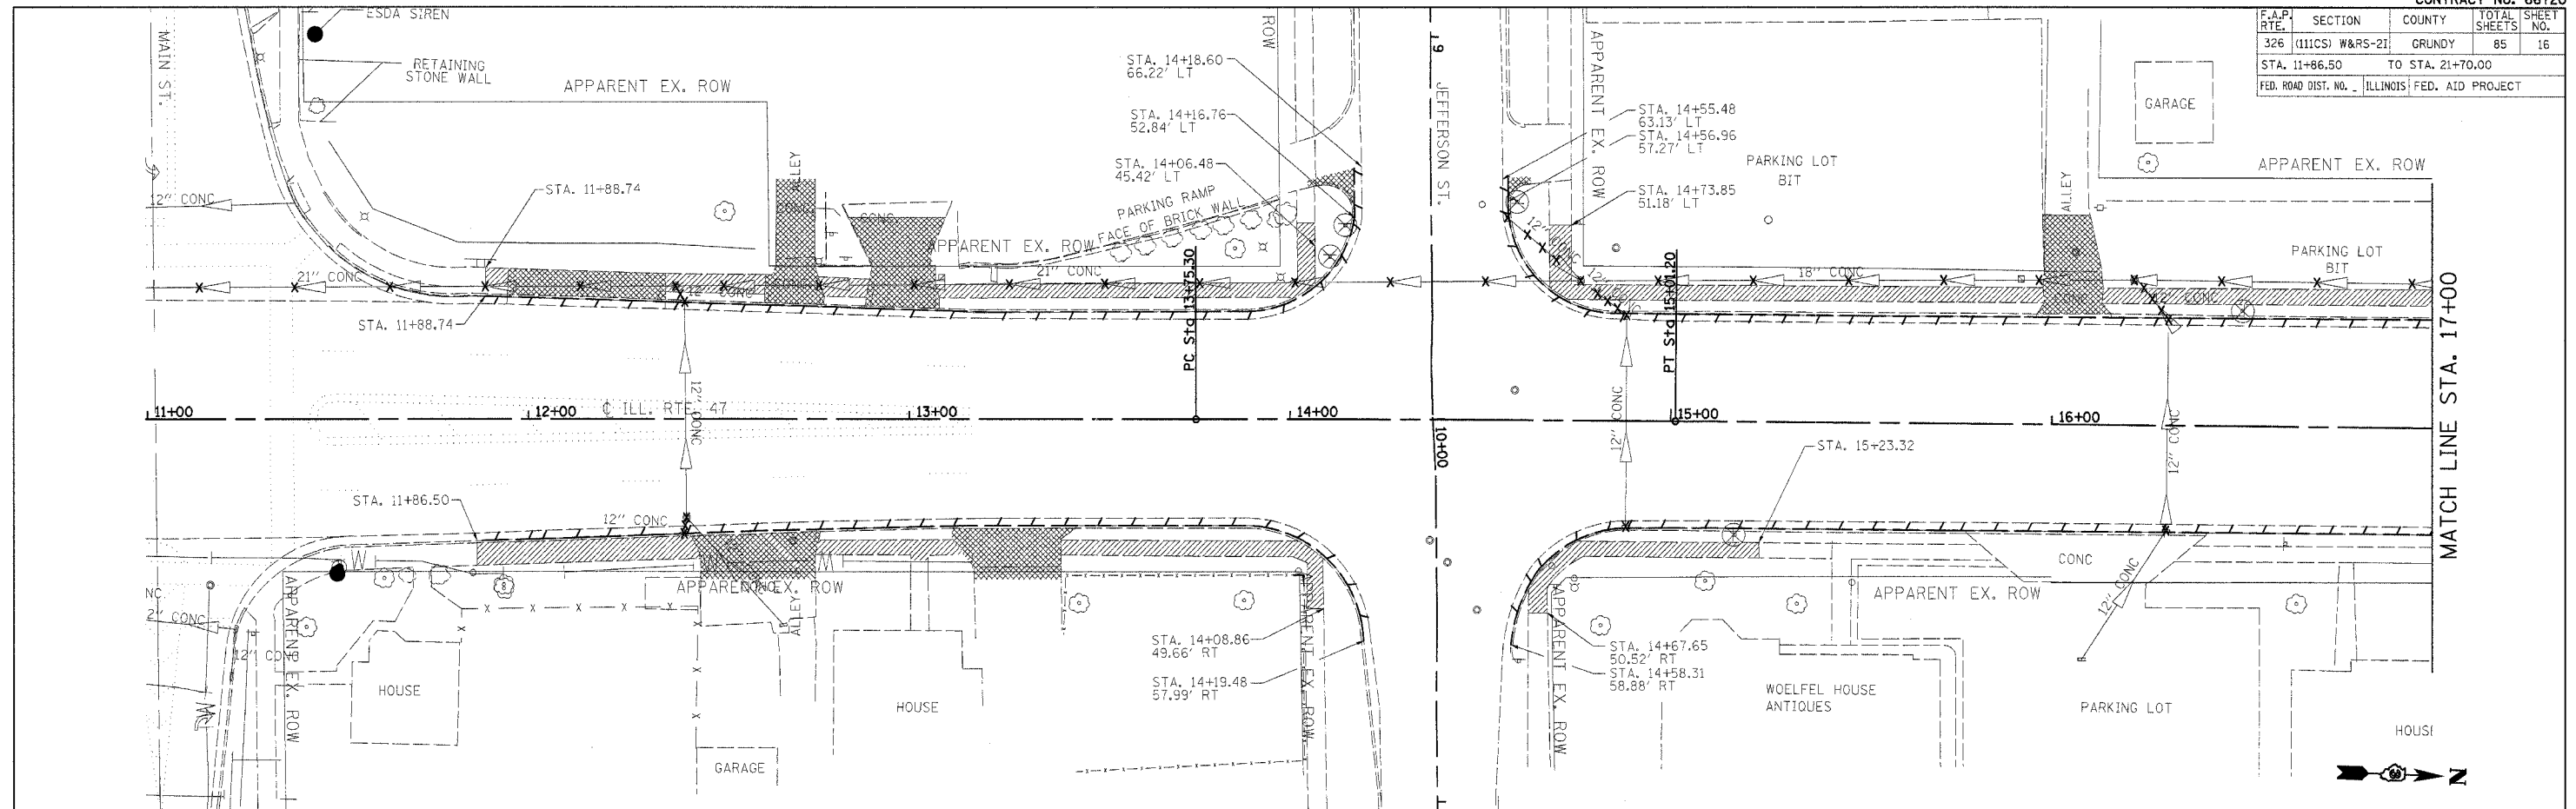

REVISIONS	
NAME	DATE

ILLINOIS DEPARTMENT OF TRANSPORTATION

**REMOVAL PLANS**  
**IL ROUTE 47**  
**GRUNDY COUNTY**

SCALE: 1" = 20'  
 DATE: 09/2007

DRAWN BY: KHH  
 CHECKED BY: FML

**IL ROUTE 47 - REMOVAL PLANS**