
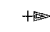


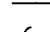





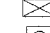



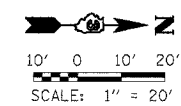
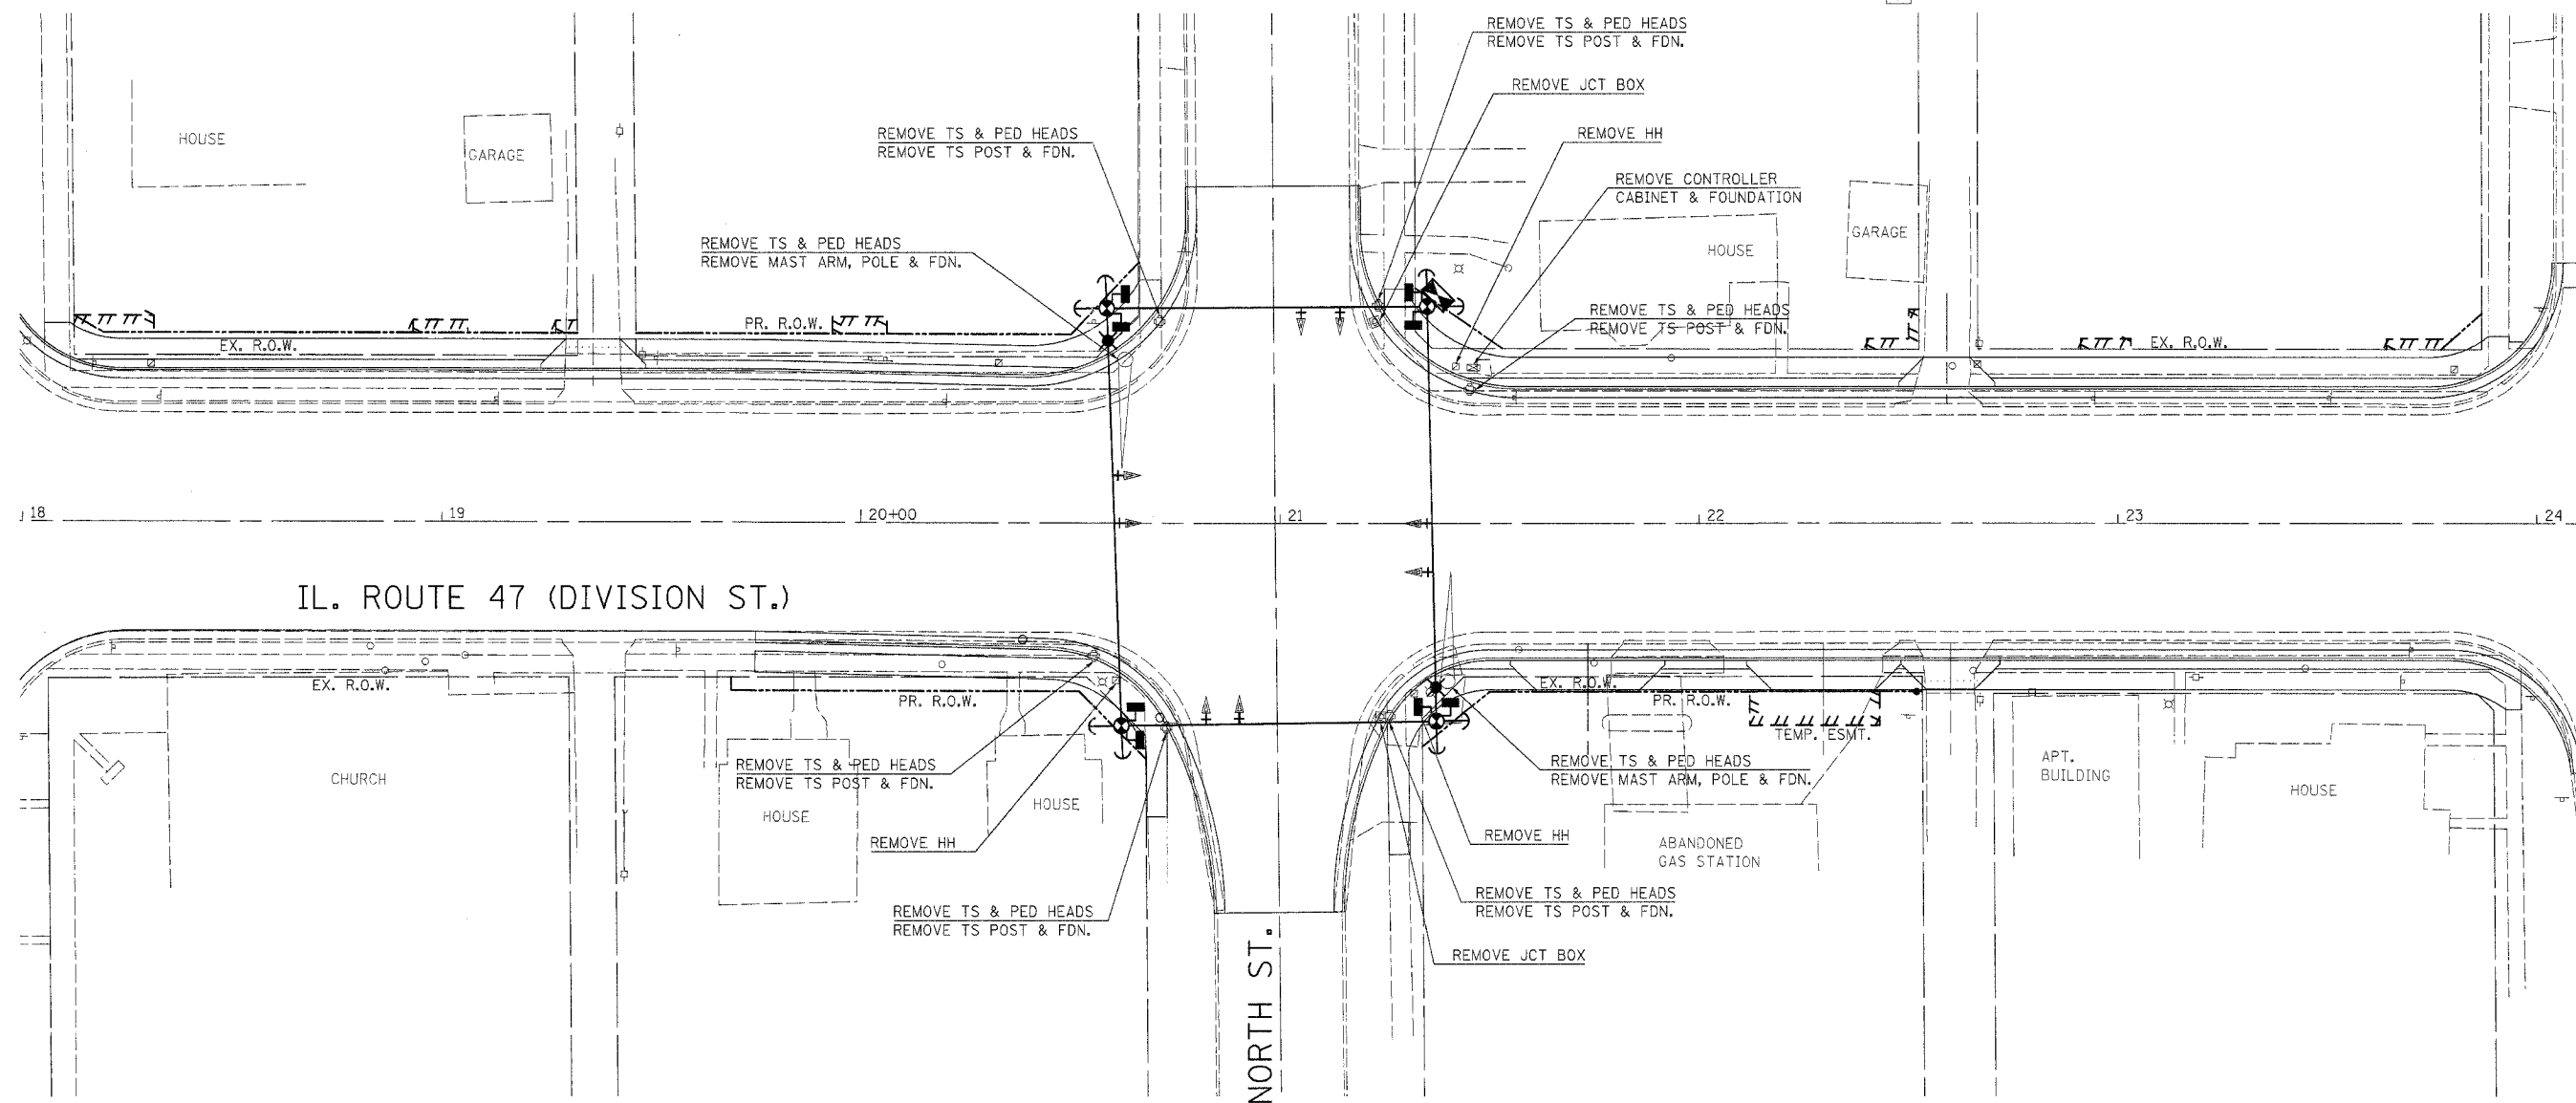
F.A.P. RTE.	SECTION	COUNTY	TOTAL SHEETS	SHEET NO.
326 (111CS) W&RS-21		GRUNDY	85	40
STA. 18+00		TO STA. 24+10		
FED. ROAD DIST. NO. ILLINOIS FED. AID PROJECT				
CONTRACT NUMBER: 66720				

### TEMPORARY TRAFFIC SIGNAL LEGEND

-  TEMPORARY CONTROLLER AND CABINET
-  TEMPORARY TRAFFIC SIGNAL HEAD WITH BACKPLATE
-  TEMPORARY PED. SIGNAL HEAD, BRACKET MOUNTED
-  TEMPORARY WOOD POLE (CLASS 5) 45' MINIMUM
-  TEMPORARY SPAN WIRE, TETHER WIRE AND CABLE
-  DOWN GUY OR SIDEWALK GUY
-  TEMPORARY LUMINAIRE, SODIUM VAPOR, 250 WATT

### EXISTING SIGNAL LEGEND

-  HANDHOLE
-  DOUBLE HANDHOLE
-  MAST ARM ASSEMBLY AND POLE
-  CONTROLLER
-  JUNCTION BOX



REVISIONS		ILLINOIS DEPARTMENT OF TRANSPORTATION
NAME	DATE	
		<b>TEMP. SIGNAL INSTALLATION</b> <b>REMOVE EX. TRAFFIC EQUIPMENT</b> <b>IL. 47 (DIVISION ST.) /</b> <b>NORTH STREET</b>

SCALE: 1"=20'      DRAWN BY: JVR  
DATE: JANUARY 2008      CHECKED BY: FML

### TRAFFIC SIGNAL PLANS - IL ROUTE 47 & NORTH ST.