


F.A.P. RTE.	SECTION	COUNTY	TOTAL SHEETS	SHEET NO.
326	(111CS) W&RS-21	GRUNDY	85	71
STA.		TO STA.		
FED. ROAD DIST. NO.		ILLINOIS FED. AID PROJECT		

DATE	
BY	
NO.	
ORIGINAL SURVEY NOTE BOOK NO.	
EXAMINED	
PLOTTED	
TEMPLATE	
AREAS CHECKED	

DATE	
BY	
NO.	
ORIGINAL SURVEY NOTE BOOK NO.	
EXAMINED	
PLOTTED	
TEMPLATE	
AREAS CHECKED	

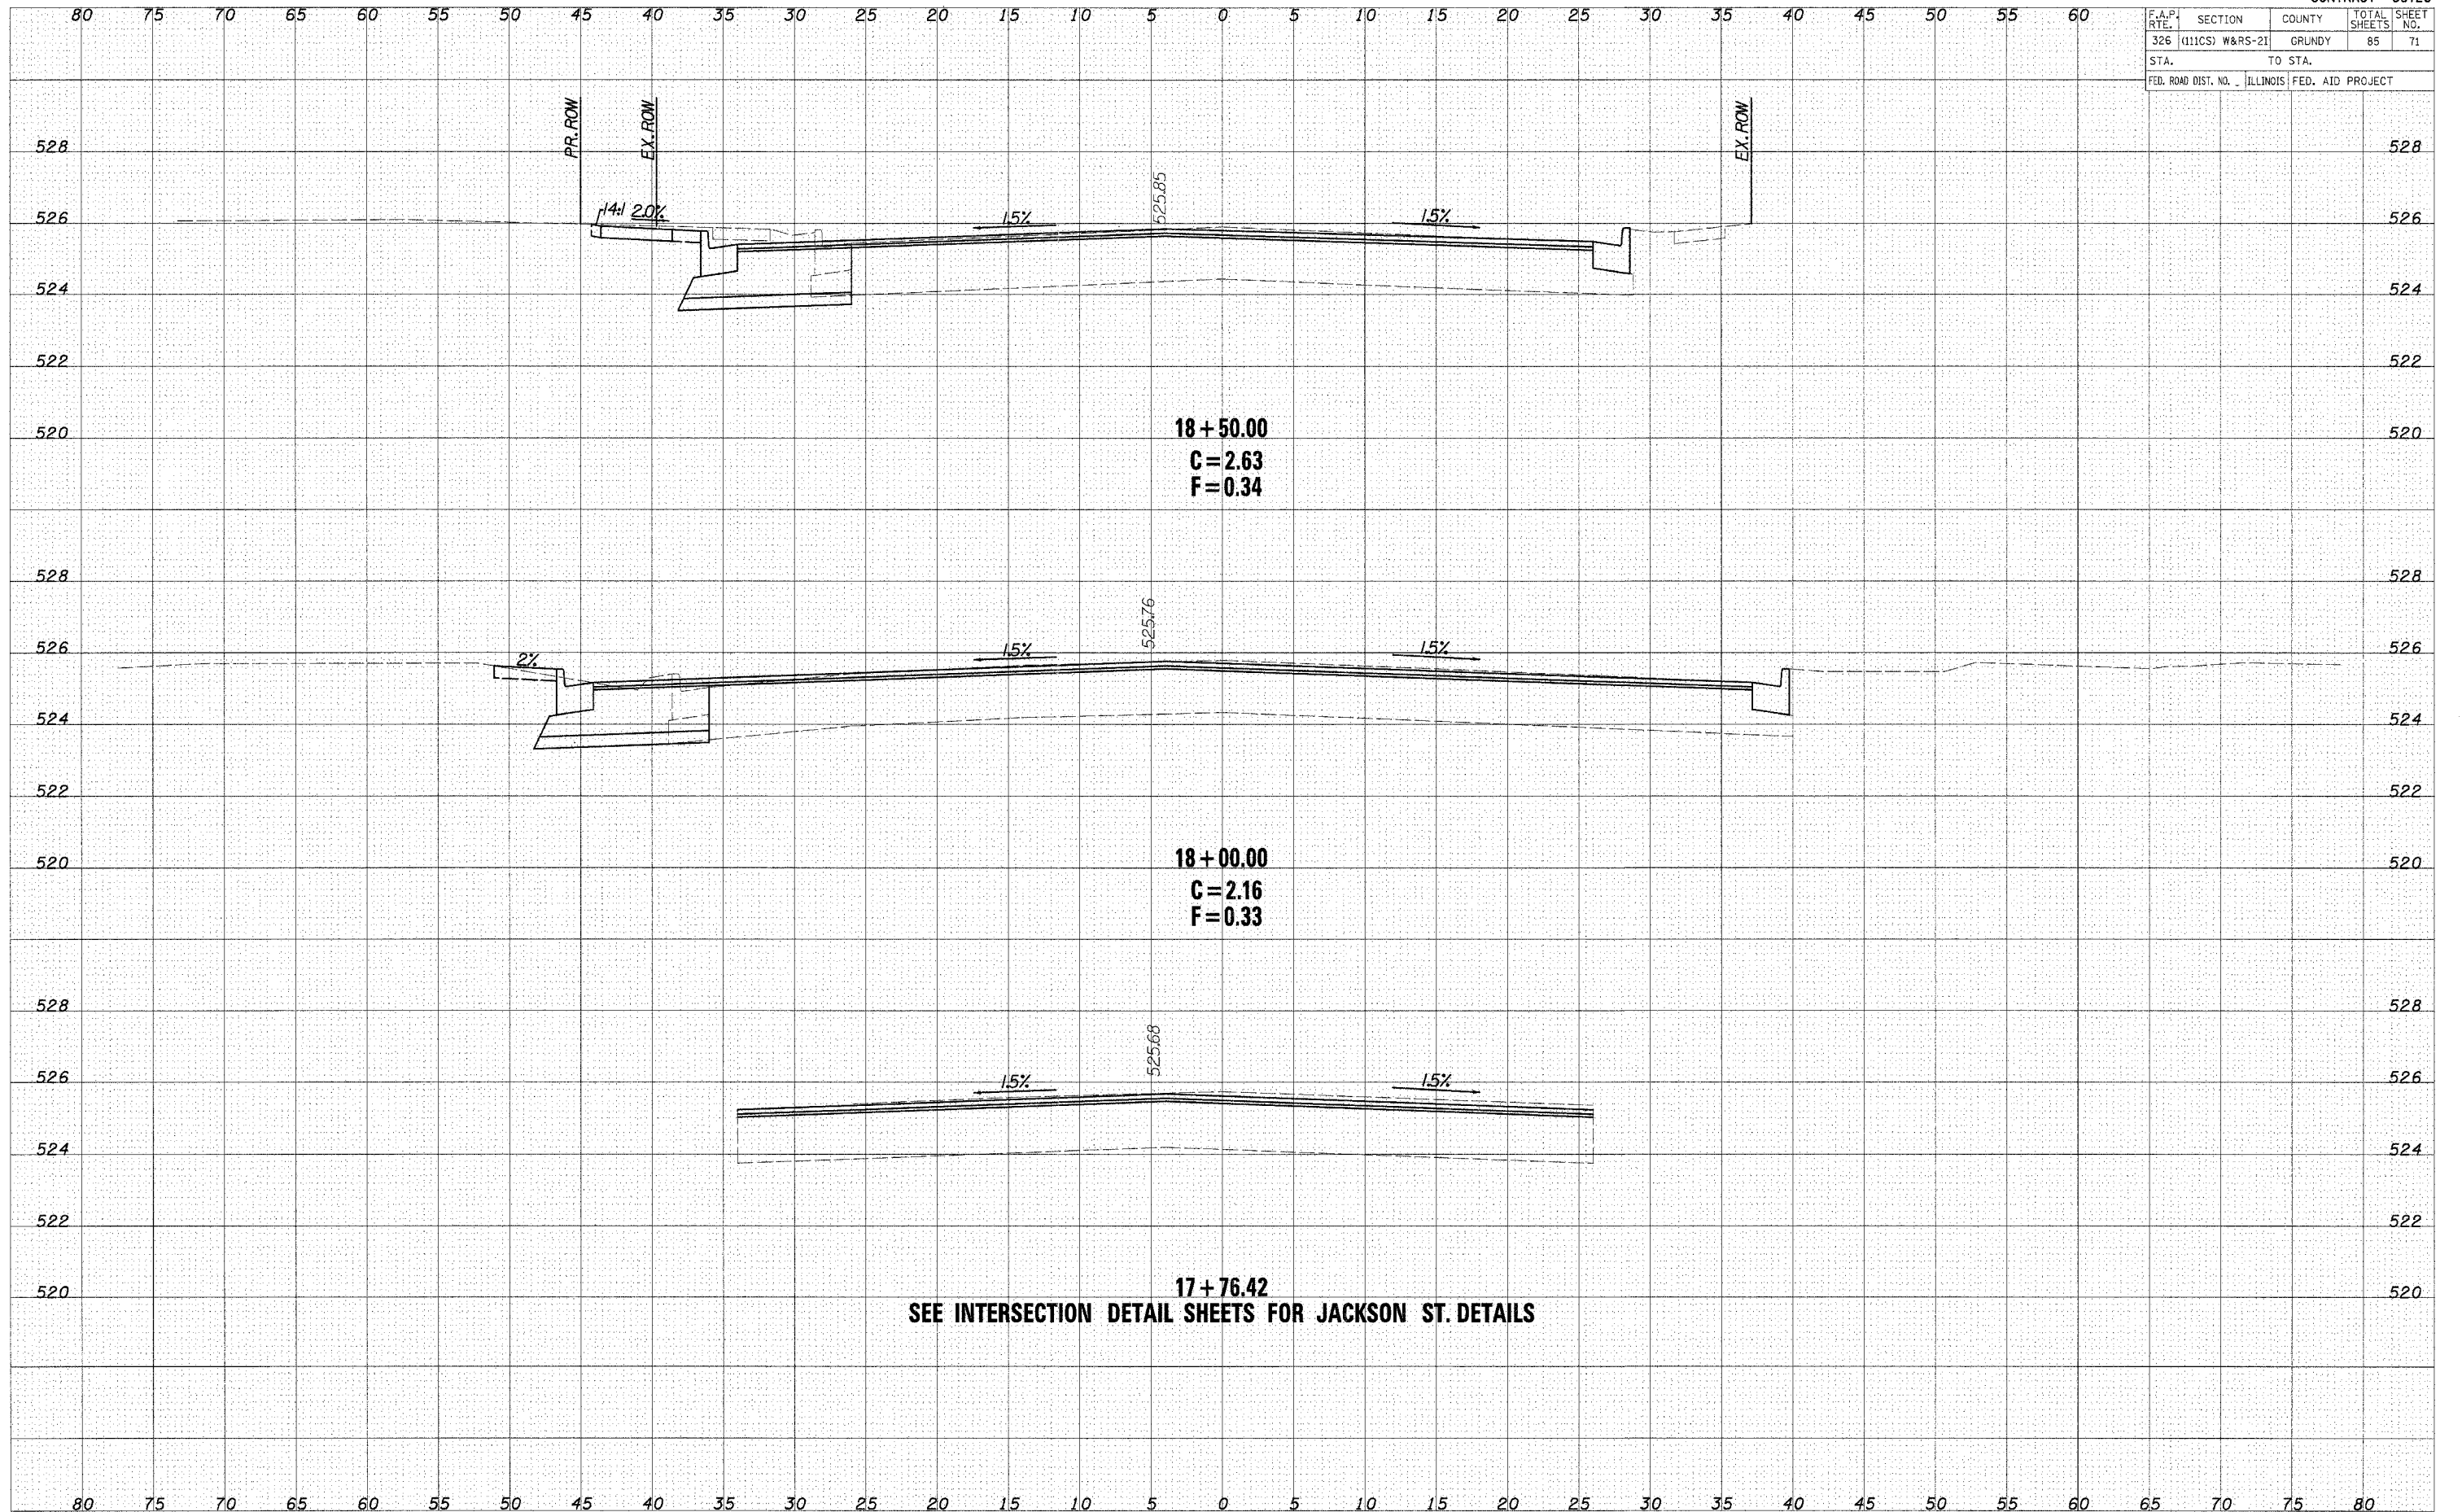

SEE INTERSECTION DETAIL SHEETS FOR JACKSON ST. DETAILS