


| | | | | |
|---------------------|-----------------|---------------------------|--------------|-----------|
| F.A.P. RTE. | SECTION | COUNTY | TOTAL SHEETS | SHEET NO. |
| 326 | (111CS) W&RS-21 | GRUNDY | 85 | 82 |
| STA. | | TO STA. | | |
| FED. ROAD DIST. NO. | | ILLINOIS FED. AID PROJECT | | |

| | | | |
|------|-----|----------|------|
| DATE | BY | REVIEWED | DATE |
| | | | |
| NO. | NO. | NO. | NO. |

| | | | |
|------|-----|----------|------|
| DATE | BY | REVIEWED | DATE |
| | | | |
| NO. | NO. | NO. | NO. |

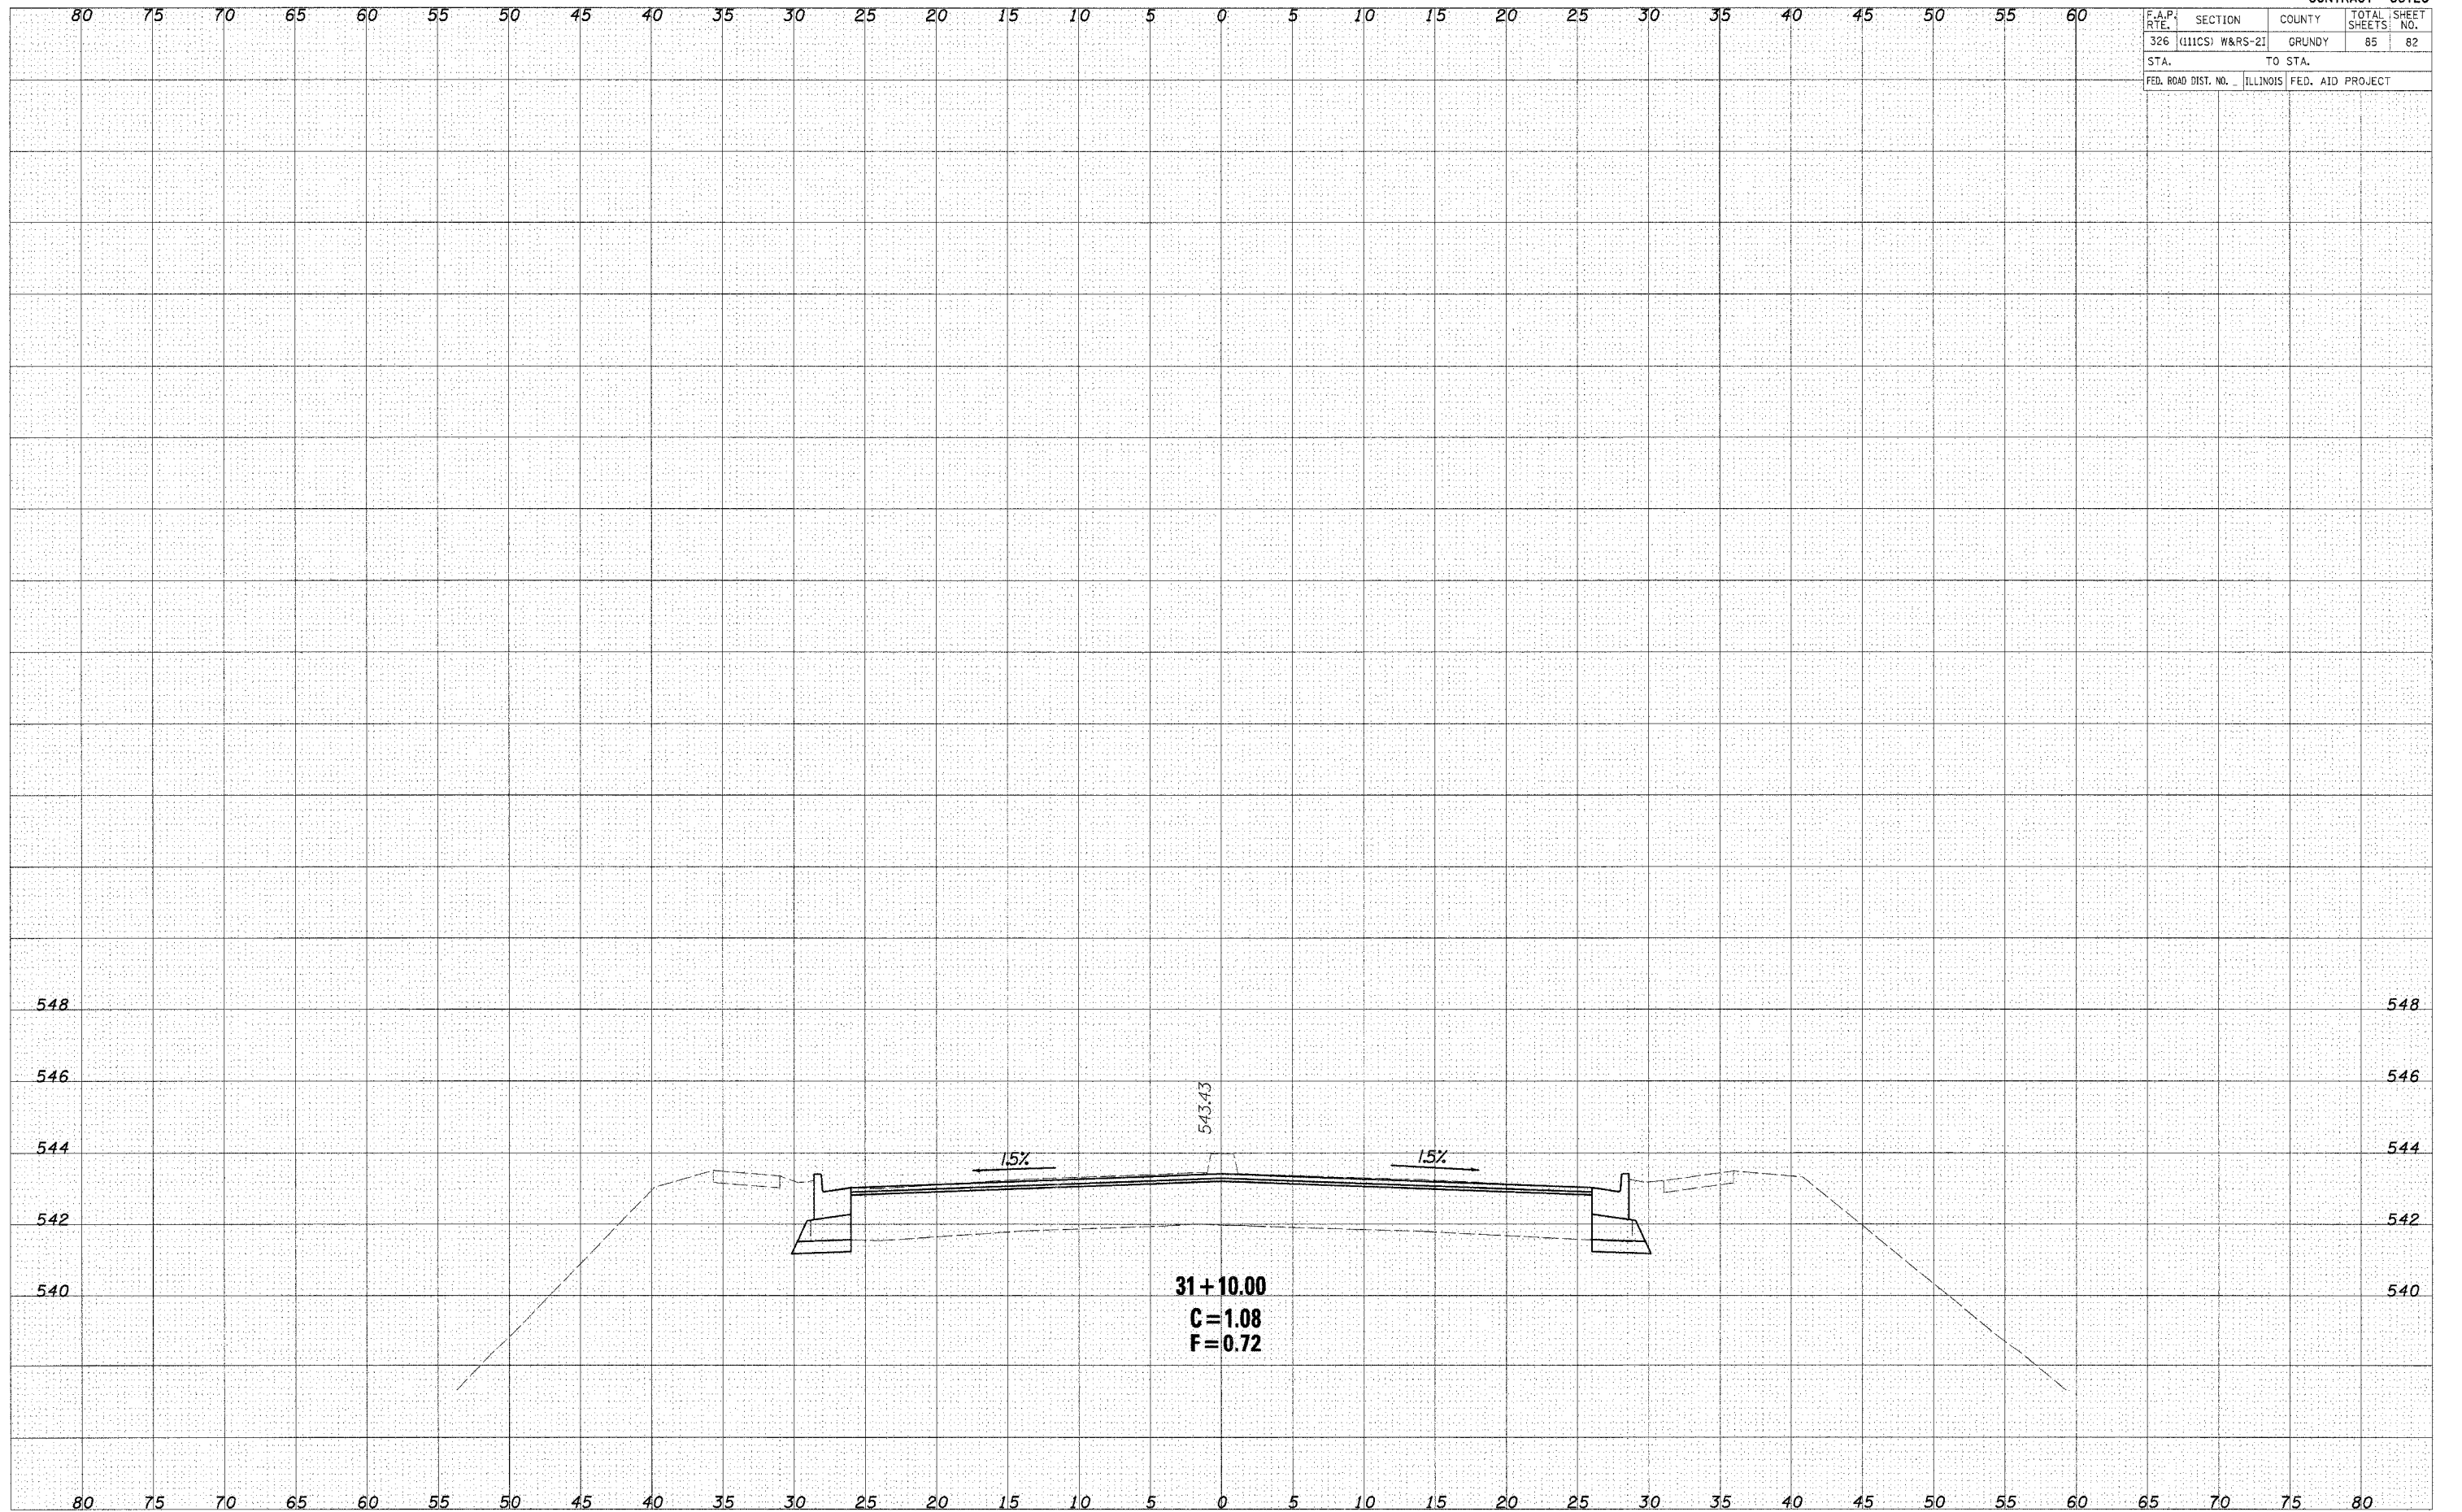

CROSS SECTIONS - IL ROUTE 47