


TYPICAL SECTIONS

M.P. 263.49 TO M.P. 281.04

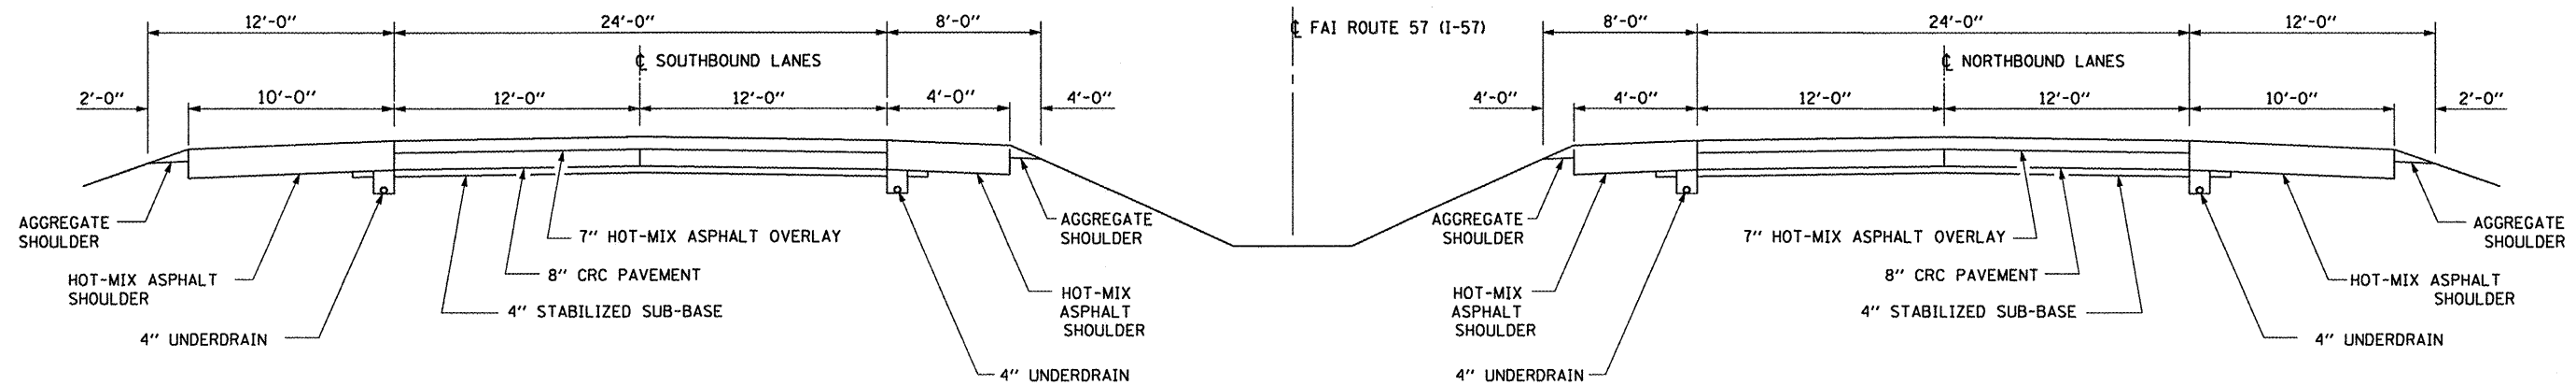

TYPICAL SECTIONS

M.P. 281.04 TO M.P. 285.54

IROQUOIS COUNTY

• D3 APPROACH PAVEMENT RESURFACING 2009-1
 ** IROQUOIS & FORD

FILE NAME = c:\projects\main09\cm314\details.dgn	USER NAME = woodshankr	DESIGNED -	REVISED -
		DRAWN -	REVISED -
		CHECKED -	REVISED -
		DATE -	REVISED -

**STATE OF ILLINOIS
 DEPARTMENT OF TRANSPORTATION**

TYPICAL SECTIONS	
SCALE:	STA. TO STA.
SHEET NO. 1 OF 5 SHEETS	

F.A.I. RTE.	SECTION	COUNTY	TOTAL SHEETS	SHEET NO.
57	•	**	8	5
FED. ROAD DIST. NO. ILLINOIS FED. AID PROJECT			CONTRACT NO. 66851	