


TYPICAL SECTIONS

M.P. 285.54 TO M.P. 296.65

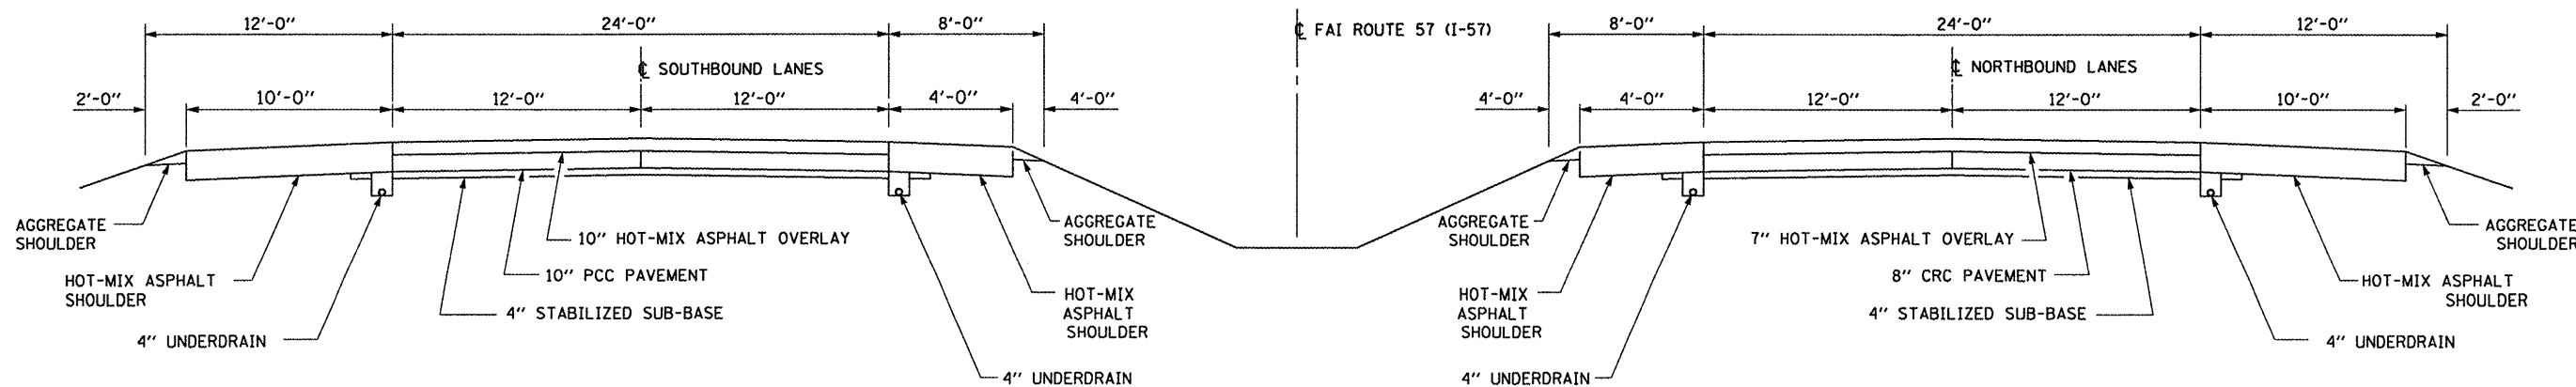

TYPICAL SECTIONS

M.P. 296.65 TO M.P. 301.96

IROQUOIS COUNTY

* D3 APPROACH PAVEMENT RESURFACING 2009-1
 ** IROQUOIS & FORD

FILE NAME = c:\projects\constr09\cm314\details.dgn	USER NAME = woodshankr1	DESIGNED -	REVISED -
		DRAWN -	REVISED -
	PLOT SCALE = 1/8" = 1' / IN.	CHECKED -	REVISED -
	PLOT DATE = Jun 12, 2008 - 01:47:02 PM	DATE -	REVISED -

STATE OF ILLINOIS
 DEPARTMENT OF TRANSPORTATION

TYPICAL SECTIONS

SCALE: SHEET NO. 3 OF 5 SHEETS STA. TO STA.

F.A.I. RTE.	SECTION	COUNTY	TOTAL SHEETS	SHEET NO.
57	*	**	8	6
FED. ROAD DIST. NO. ILLINOIS FED. AID PROJECT			CONTRACT NO. 66851	