


WEIGHT LIMIT
15
TONS
R12-1

STAGE I MAXIMUM WIDTH 10'-3".
STAGE II MAXIMUM WIDTH 10'-3".

MAXIMUM WIDTH SIGNING & LOAD RESTRICTION

PROJECT LOCATION

* LOCATE SIGNS ON FAI-55 AS FOLLOWS:
RIGHT & LEFT SIDE OF NB LANES AHEAD OF EXIT RAMP
RIGHT & LEFT SIDE OF SB LANES AHEAD OF EXIT RAMP

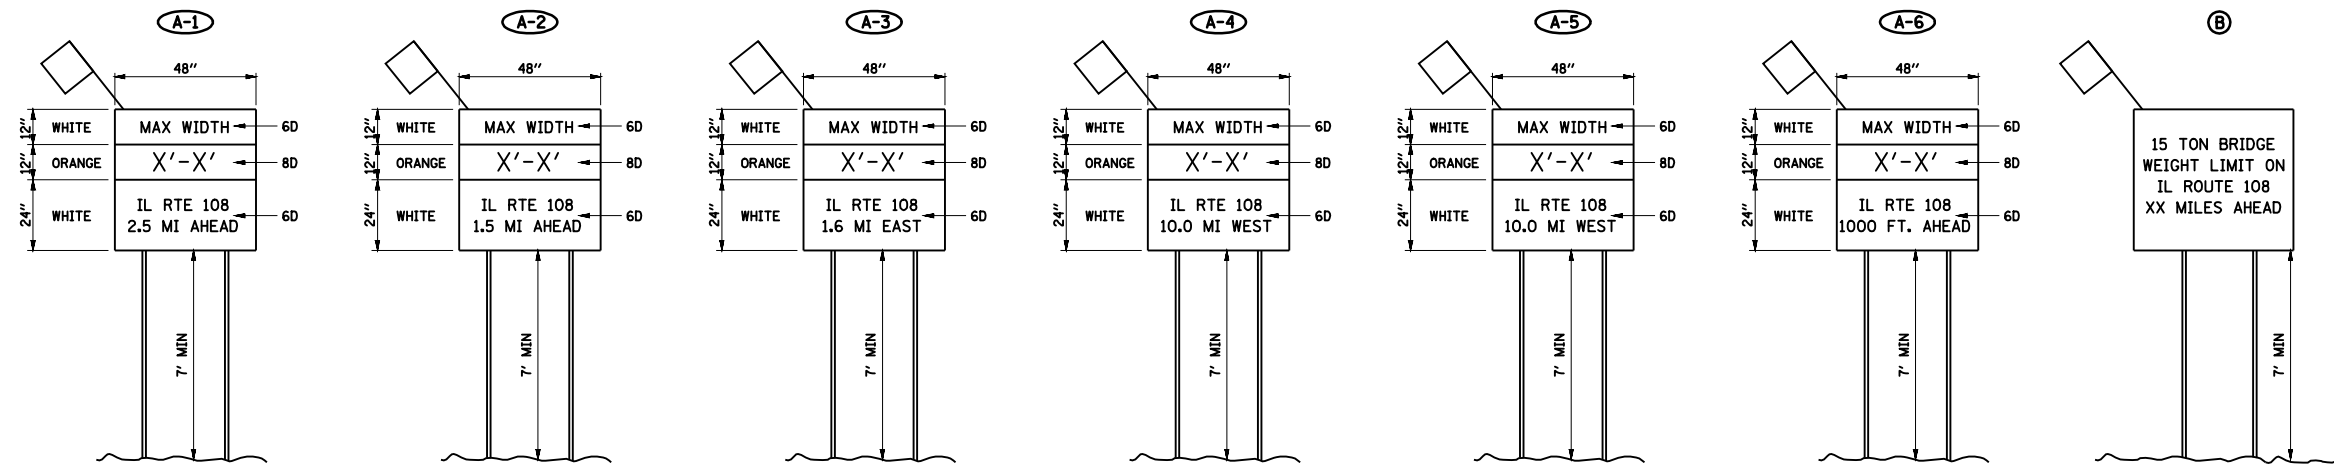

NOTES:

1. ACTUAL MAX WIDTHS WILL BE MEASURED BY THE ENGINEER AFTER TEMPORARY CONCRETE BARRIER WALL IS PLACED FOR STAGE I. WIDTH SHALL BE REMEASURED AND SIGNS UPDATED FOR STAGE II.
2. TEMP. MAX WIDTH SIGNS WILL BE PAID FOR AT THE CONTRACT LUMP SUM BID PRICE FOR "WIDTH RESTRICTION SIGNING" (PAY CODE X7200201)
3. TEMP. LOAD RESTRICTION SIGNS WILL BE PAID FOR AT THE CONTRACT LUMP SUM BID PRICE FOR "LOAD RESTRICTION SIGNING"
4. LOCATE LOAD RESTRICTION SIGNS 100' BEYOND WIDTH RESTRICTION SIGNS.

FILE NAME = C:\Projects\d653603\se_files\8006mxd\delsh.t	USER NAME = laughlinr1	DESIGNED -	REVISED -	STATE OF ILLINOIS DEPARTMENT OF TRANSPORTATION	LOAD RESTRICTION DETOUR MAP			F.A.P. RTE. 769	SECTION 110B-2	COUNTY MACOUPIN	TOTAL SHEETS 98	SHEET NO. 16
PLOT SCALE = 20.6243' / IN.	CHECKED -	REVISED -	REVISED -					SCALE:	SHEET NO.	OF SHEETS	STA.	TO STA.
PLOT DATE = May-15-2008 03:16:23PM	DATE -	REVISED -	REVISED -		FED. ROAD DIST. NO. 6 ILLINOIS FED. AID PROJECT							