


PLAN	SURVEYED	BY	DATE
	PLOTTED		
	GRADES CHECKED		
	STRUCTURE NOTATIONS CHECKED		
	NOTE BOOK NO.		
	CADD FILE NAME		

PROFILE	SURVEYED	BY	DATE
	PLOTTED		
	GRADES CHECKED		
	STRUCTURE NOTATIONS CHECKED		
	NOTE BOOK NO.		
	CADD FILE NAME		

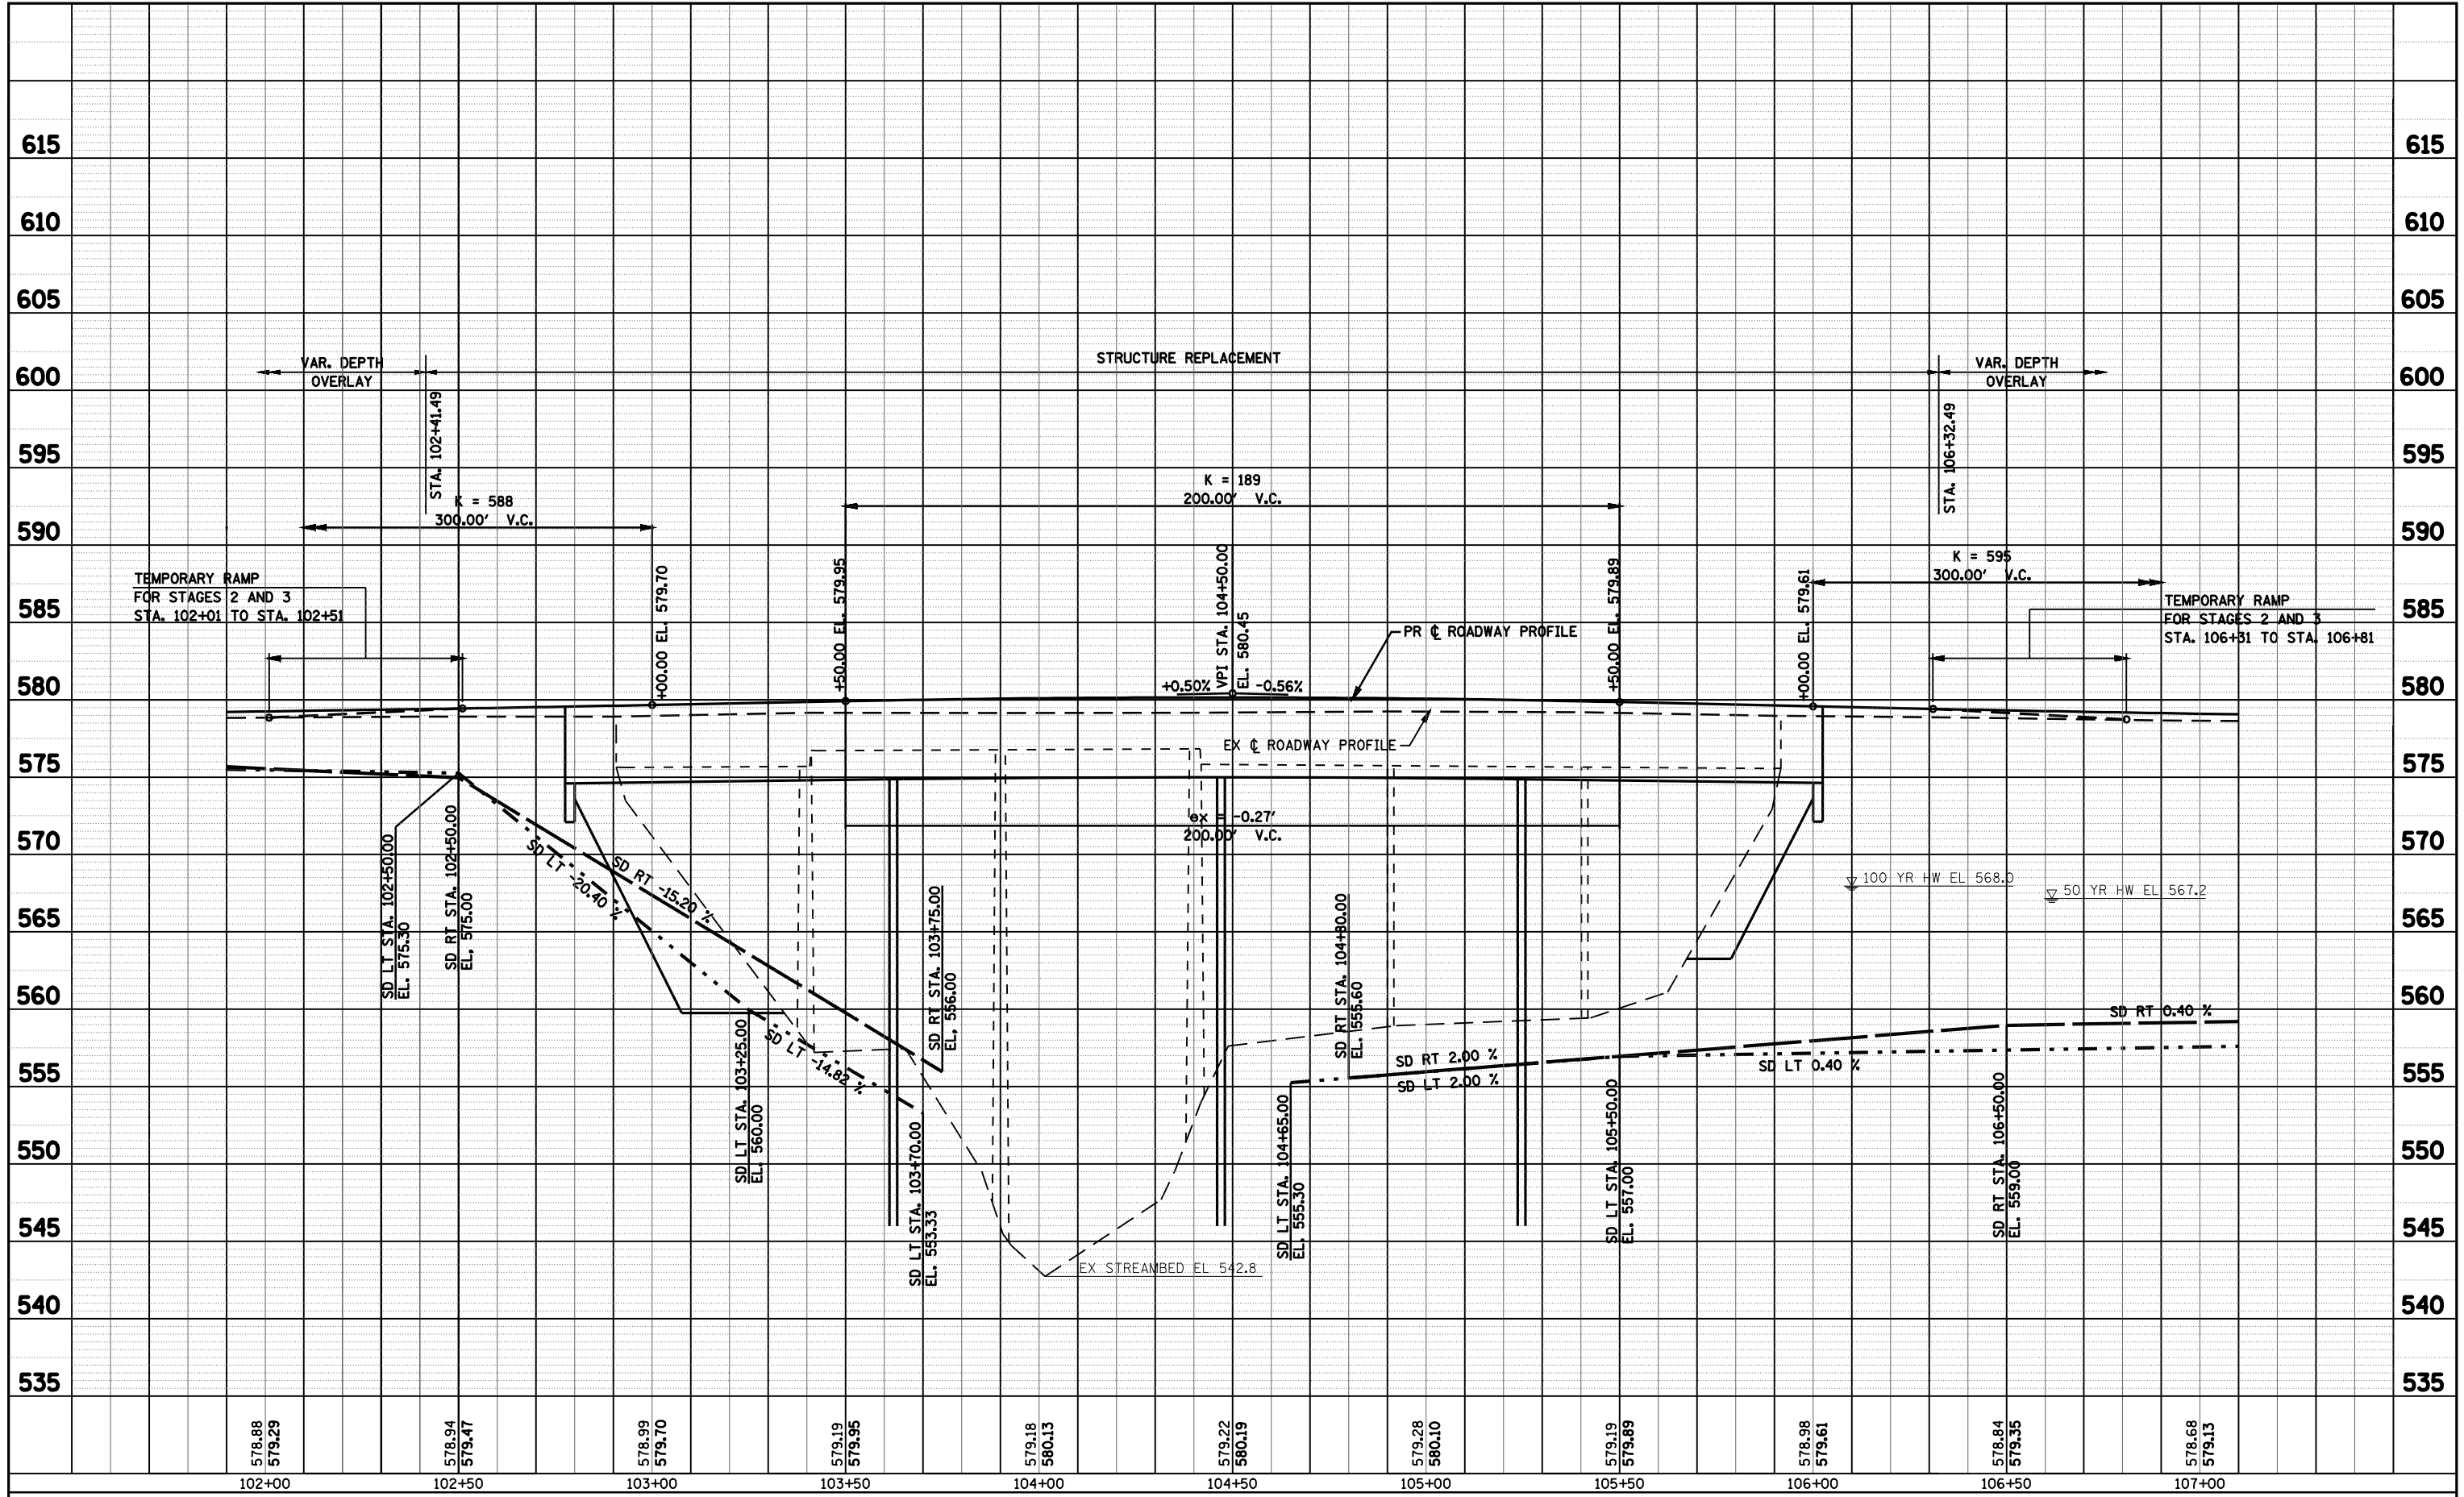

FILE NAME = C:\Projects\d653603\se\_final\8006pr02.sht

USER NAME = laughlin1  
 PLOT SCALE = 40.0000' / IN.  
 PLOT DATE = May-15-2008 03:16:50PM

DESIGNED -  
 DRAWN - AAD  
 CHECKED -  
 DATE - 10-22-07

REVISED -  
 REVISED -  
 REVISED -  
 REVISED -

**STATE OF ILLINOIS  
 DEPARTMENT OF TRANSPORTATION**

**PROFILE**  
 SCALE: 1" = 20'  
 SHEET NO. OF SHEETS STA. 102+00 TO STA. 107+00

F.A.P. RTE.	SECTION	COUNTY	TOTAL SHEETS	SHEET NO.
769	110B-2	MACOUPIN	98	27
				CONTRACT NO. 72813
FED. ROAD DIST. NO. 6 ILLINOIS FED. AID PROJECT				