


PLAN	SURVEYED	BY	DATE
	PLOTTED		
	GRADES CHECKED		
	STRUCTURE		
	NOTATIS OFFRD		
	NOTE BOOK NO.		
	CHECKED		
	ALIGNMENT		
	CAD FILE NAME		

PROFILE	SURVEYED	BY	DATE
	PLOTTED		
	GRADES CHECKED		
	STRUCTURE		
	NOTATIS OFFRD		
	NOTE BOOK NO.		
	CHECKED		
	ALIGNMENT		
	CAD FILE NAME		

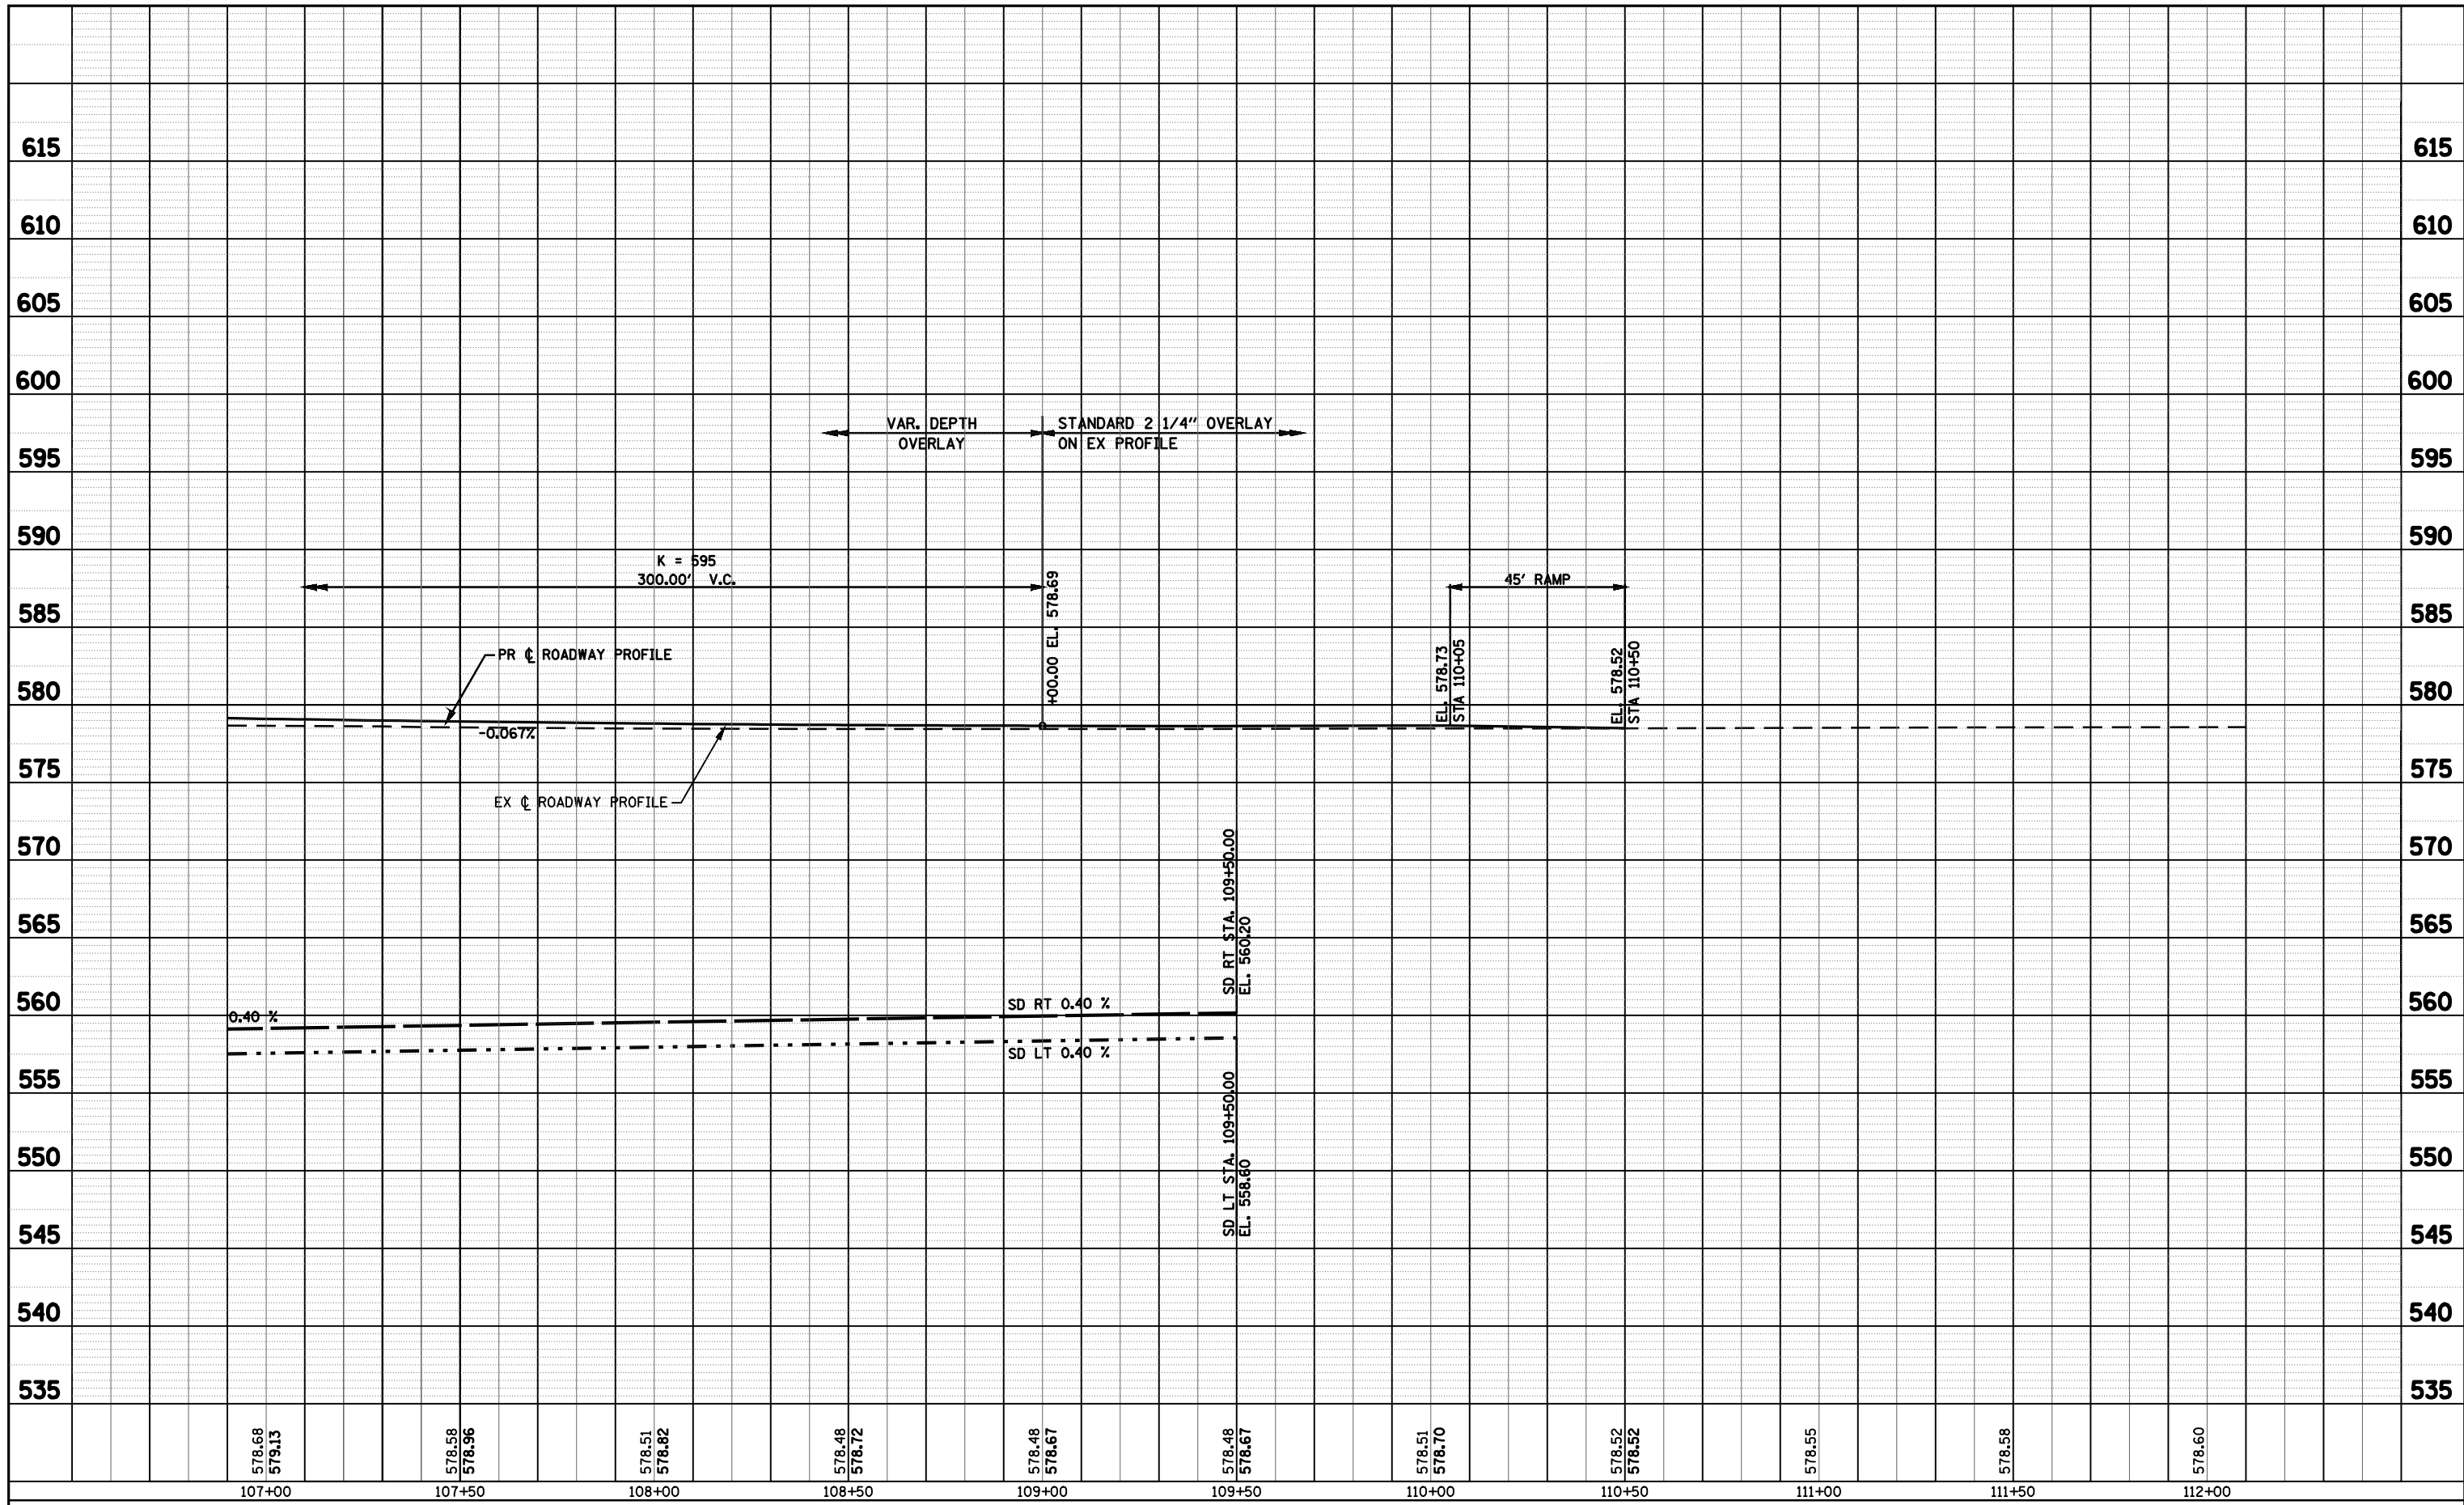

FILE NAME = C:\Projects\d653603\se_final\8006pr03.sht

USER NAME = laughlin1
 PLOT SCALE = 40.0000' / IN.
 PLOT DATE = May-15-2008 03:16:54PM

DESIGNED -	REVISED -
DRAWN - AAD	REVISED -
CHECKED -	REVISED -
DATE - 10-22-07	REVISED -

**STATE OF ILLINOIS
 DEPARTMENT OF TRANSPORTATION**

PROFILE
 SCALE: 1" = 20'
 SHEET NO. OF SHEETS STA. 107+00 TO STA. 112+00

F.A.P. RTE.	SECTION	COUNTY	TOTAL SHEETS	SHEET NO.
769	110B-2	MACOUPIN	98	28
				CONTRACT NO. 72813
FED. ROAD DIST. NO. 6 ILLINOIS FED. AID PROJECT				