


STATE OF ILLINOIS
DEPARTMENT OF TRANSPORTATION

ROUTE NO.	SECTION	COUNTY	SHEET	SHEET NO.
FAP 769	110B-2	MACOUPIN	98	51
FED. ROAD DIST. NO. 7	ILLINOIS	FED. AID PROJECT		


Contract #72813

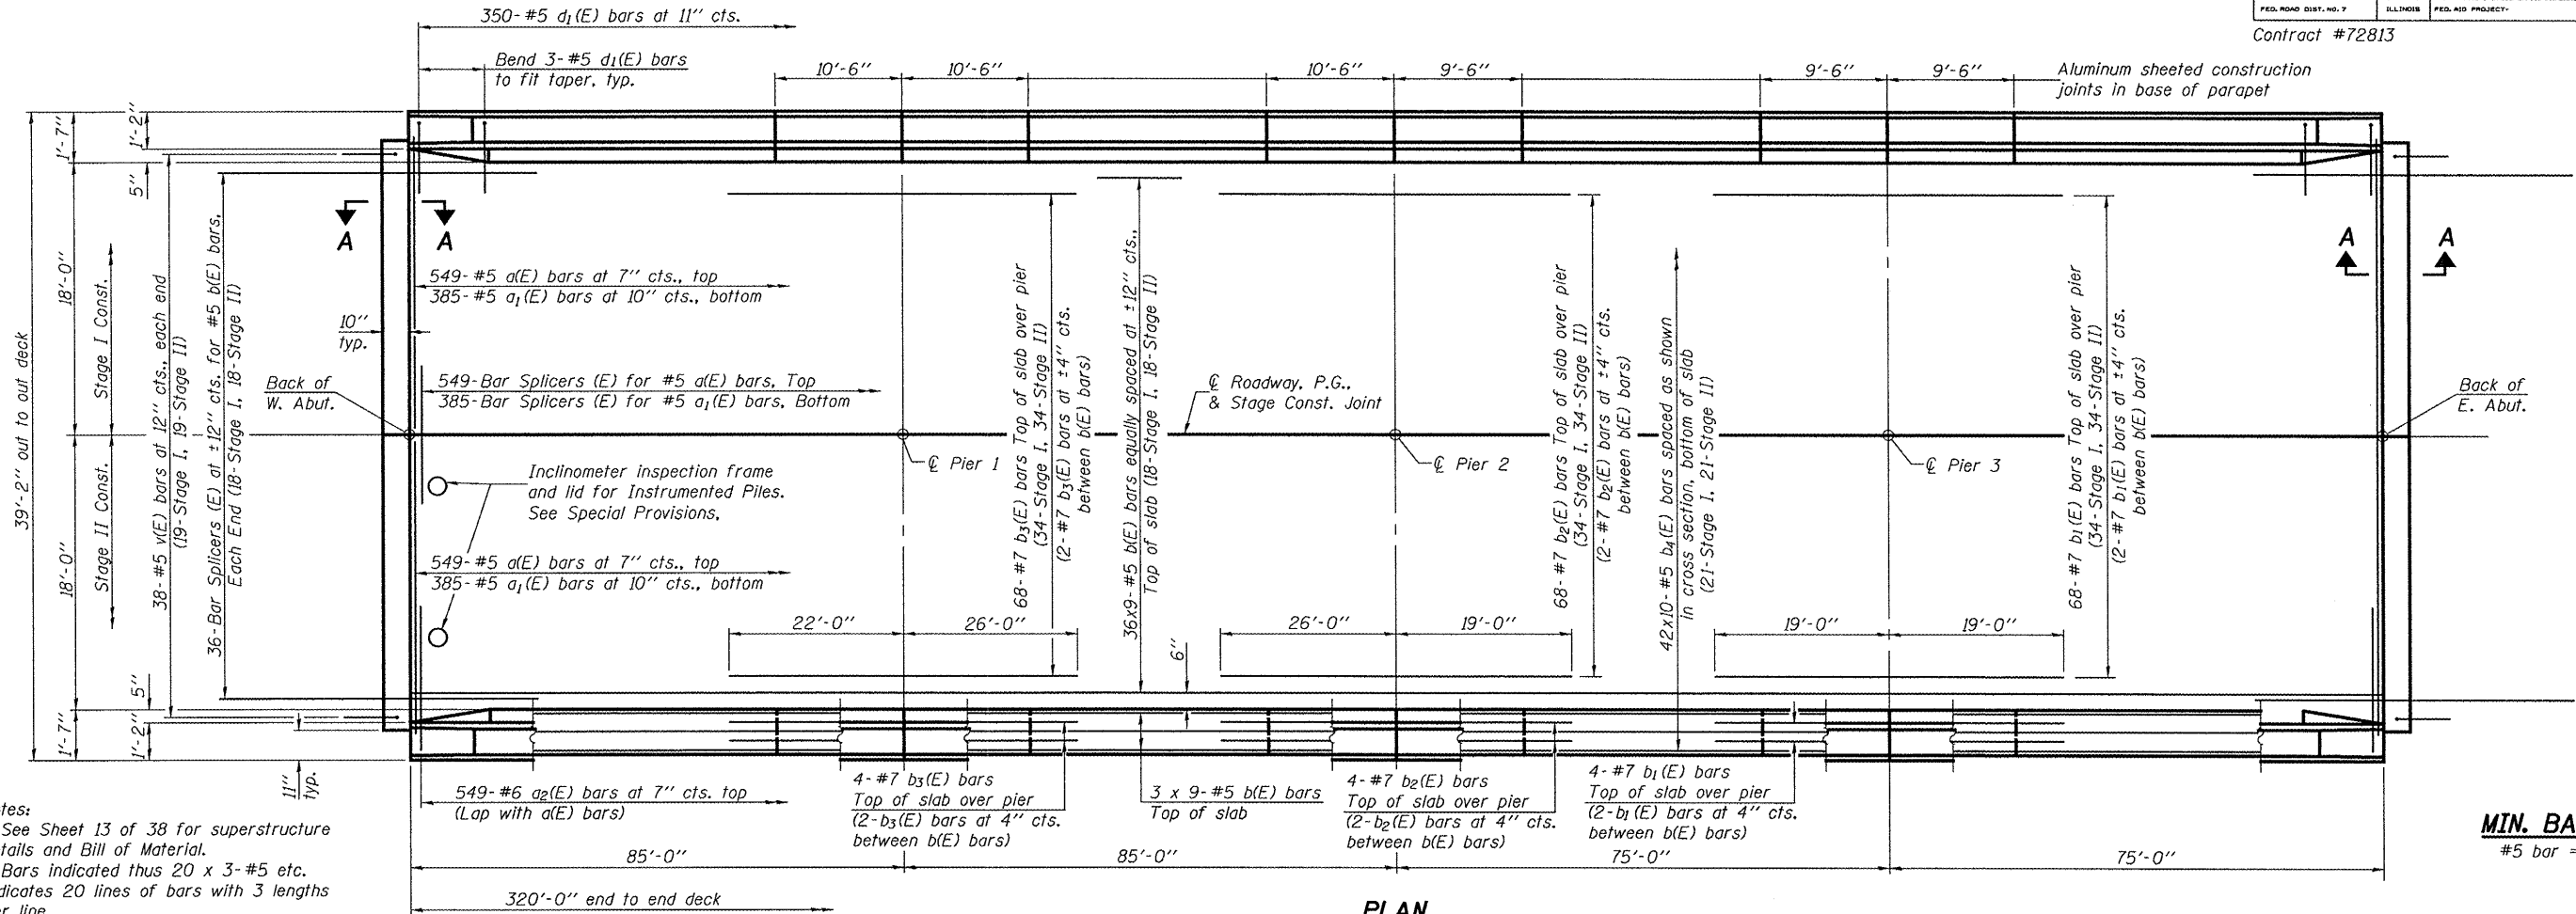

Notes:
See Sheet 13 of 38 for superstructure details and Bill of Material.
Bars indicated thus 20 x 3-#5 etc. indicates 20 lines of bars with 3 lengths per line.
See sheet 12 of 38 for parapet reinforcement.
See sheet 16 of 38 for Section A-A.

MIN. BAR LAP
#5 bar = 2'-2"

PLAN

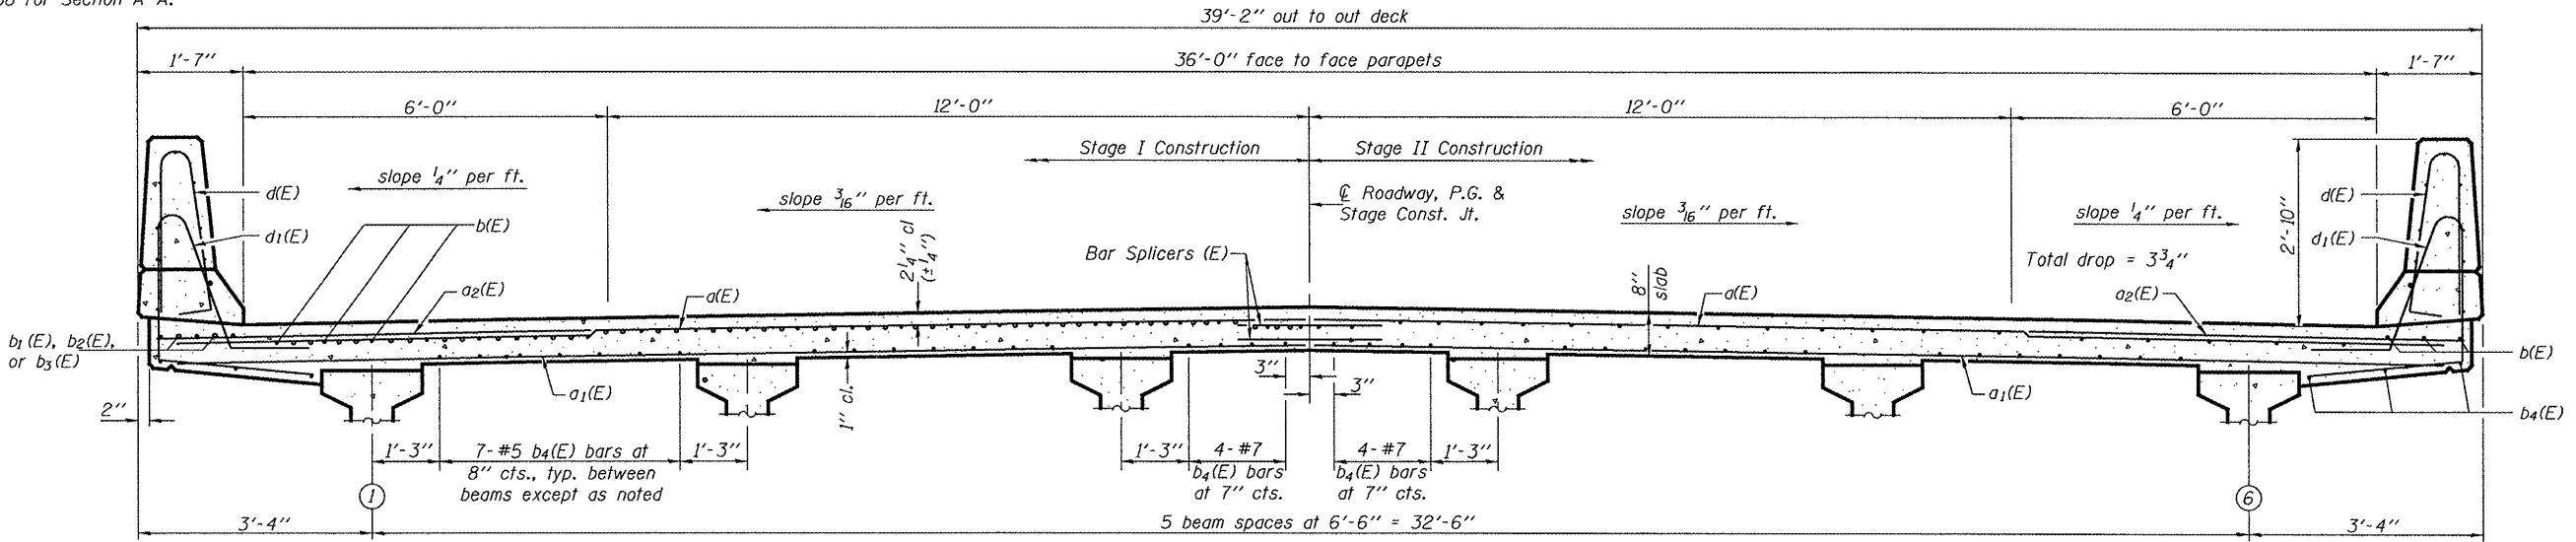

CROSS SECTION
(Looking East)

DESIGNED	Tom Kurtenbach
CHECKED	Jay Edwards
DRAWN	BECKY M. LEACH
CHECKED	TK/JE

June 17, 2008
EXAMINED *Thomas J. Domagala*
PASSED *Ralph E. Anderson*

SUPERSTRUCTURE
F.A.P. ROUTE 769 - SEC. 110B-2
MACOUPIN COUNTY
STATION 104+41.00
STRUCTURE NO. 059-0509