


DATE	
BY	
SURVEYED	
PLOTTED	
TEMPLATE	
AREAS	
CHECKED	
FINAL SURVEY	
NOTE BOOK	
NO.	

DATE	
BY	
SURVEYED	
PLOTTED	
TEMPLATE	
AREAS	
CHECKED	
ORIGINAL SURVEY	
NOTE BOOK	
NO.	

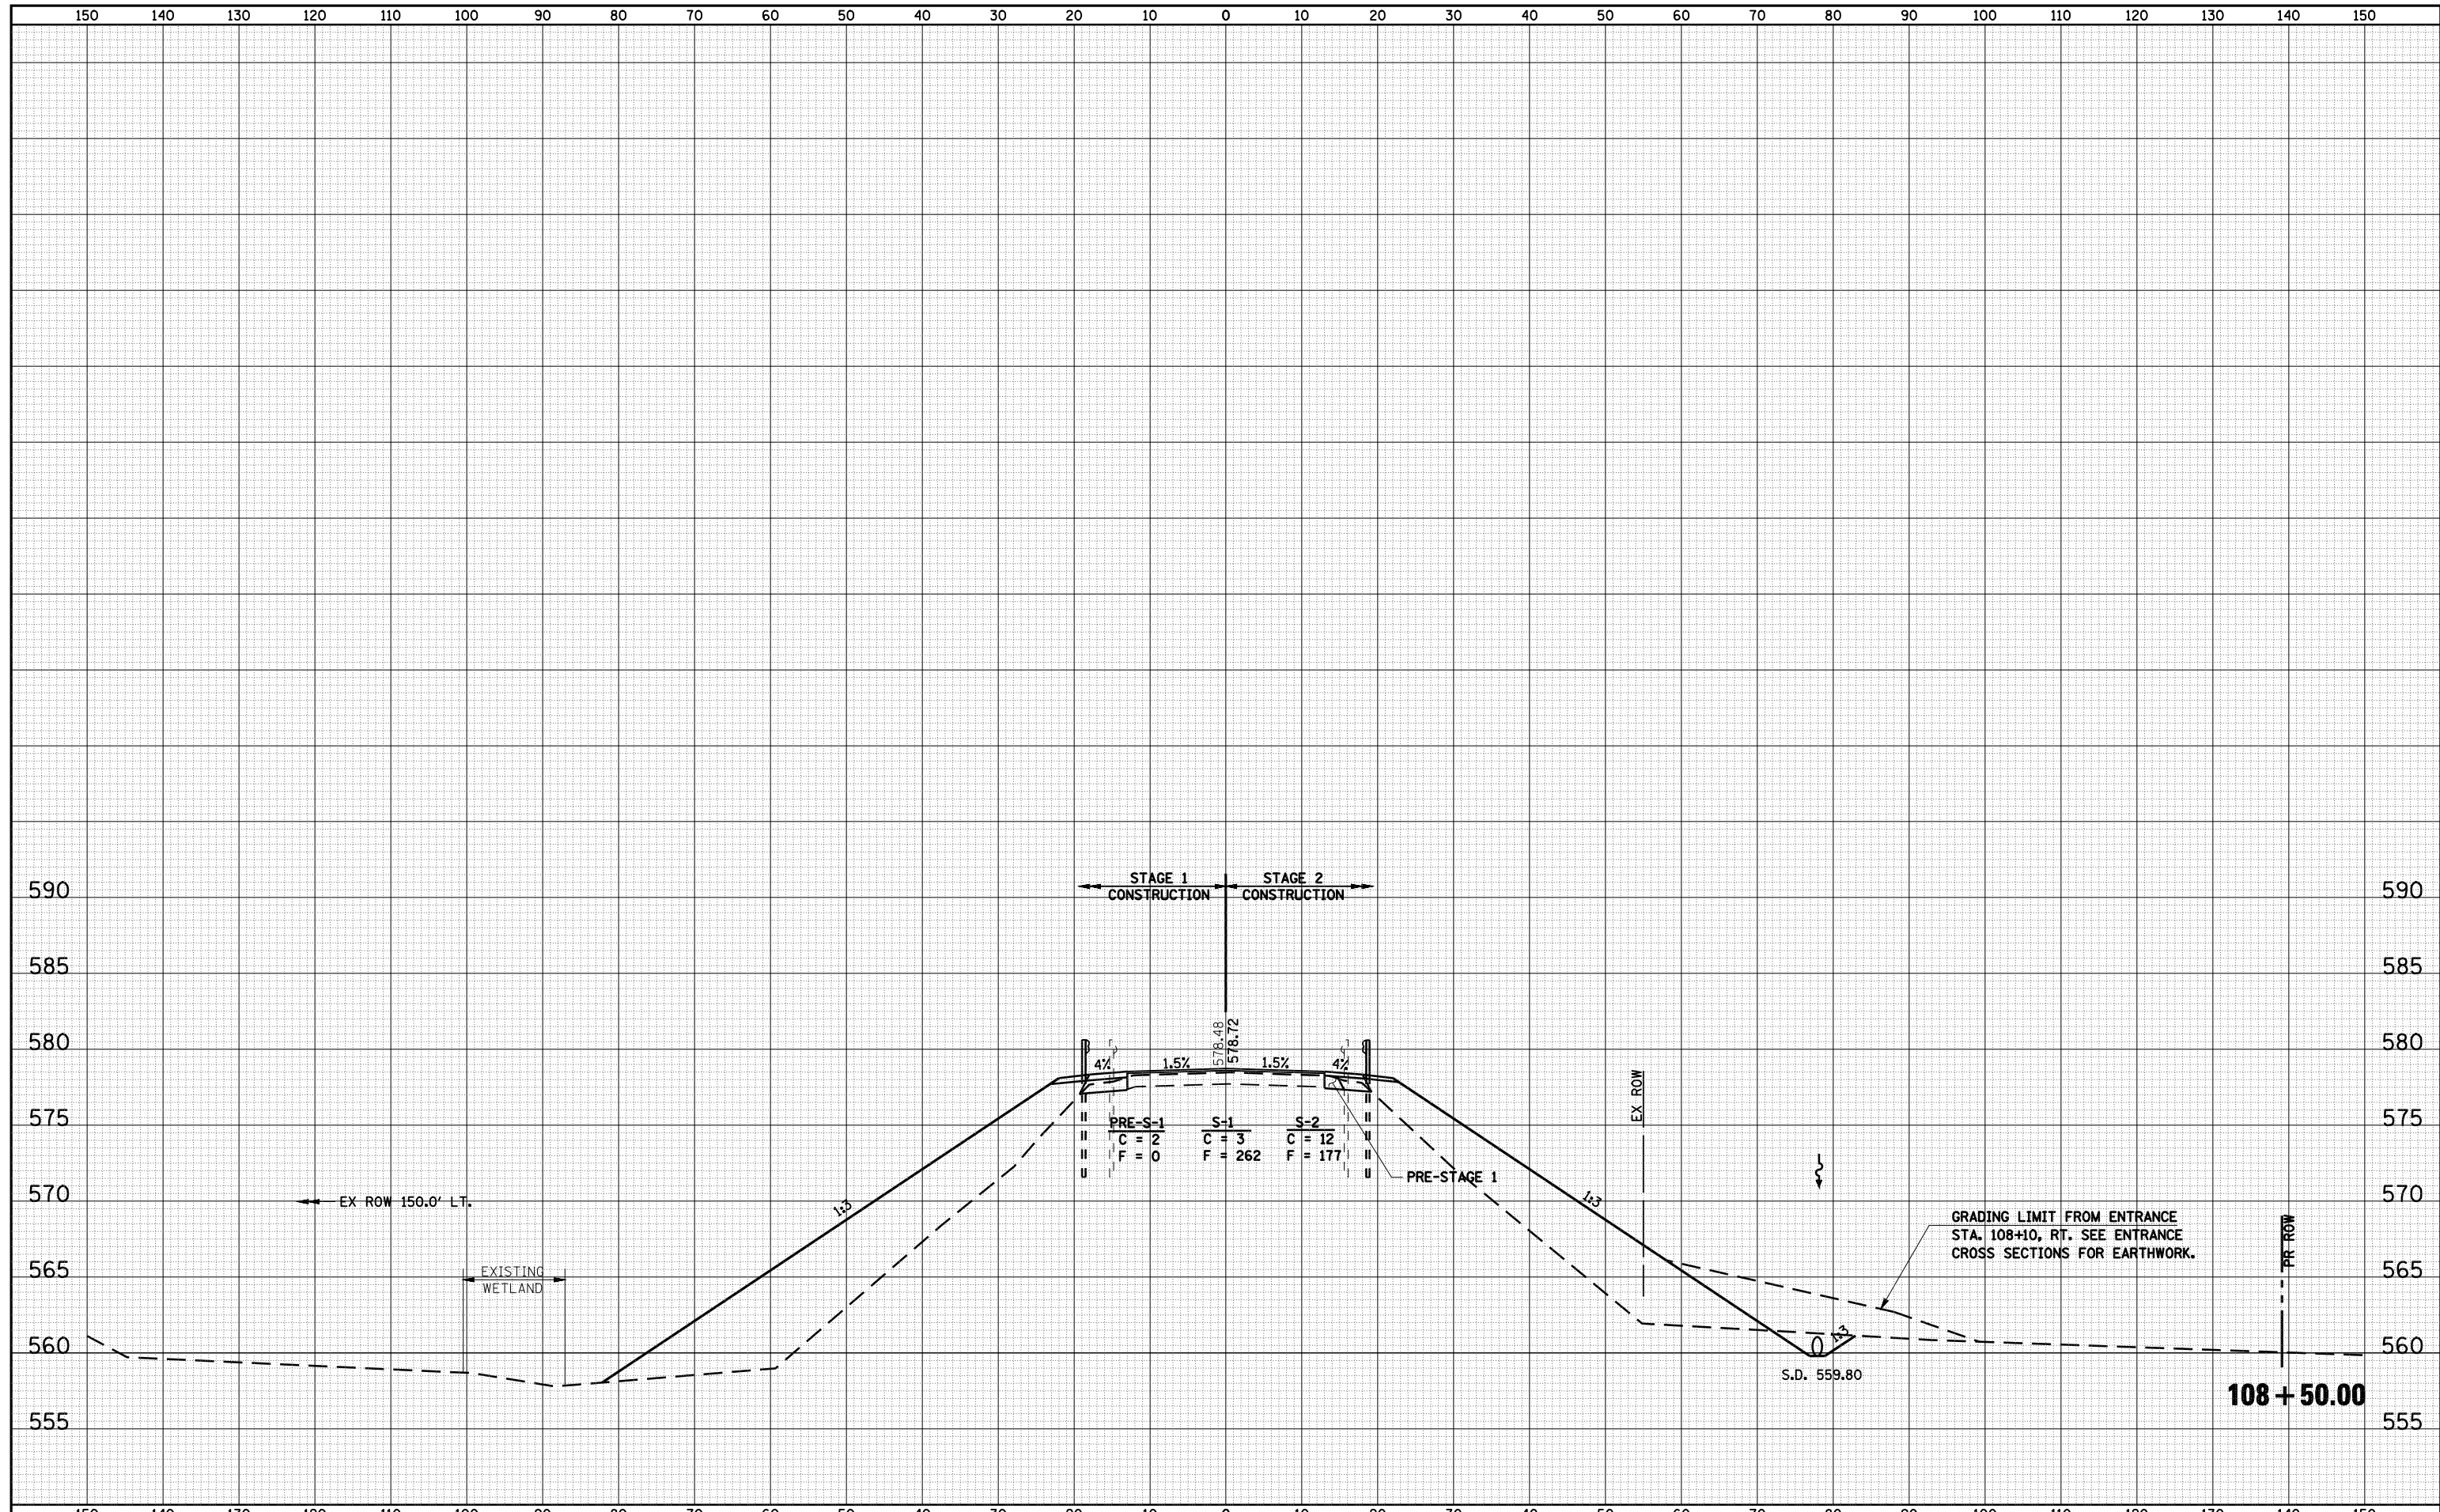

FILE NAME =	USER NAME = laughlinr1	DESIGNED -	REVISED -	<b>STATE OF ILLINOIS</b> <b>DEPARTMENT OF TRANSPORTATION</b>	<b>CROSS SECTIONS - IL ROUTE 108</b>			F.A.P. RTE.	SECTION	COUNTY	TOTAL SHEETS	SHEET NO.
C:\Projects\d653603\ie_final\8006xs_11_108.sht		DRAWN -	REVISED -		769	110B-2	MACOUPIN	98	91			
PLOT SCALE = 20.0000' / IN.		CHECKED -	REVISED -		CONTRACT NO. 72813							
PLOT DATE = May-15-2008 03:19:39PM		DATE -	REVISED -	SCALE: H10 - V5	SHEET NO.	OF SHEETS	STA. 108+50.00	TO STA. 108+50.00	FED. ROAD DIST. NO.	ILLINOIS FED. AID PROJECT		