


DATE	
BY	
FINAL SURVEY NO.	
SURVEYED PLOTTED	
TEMPLATE AREAS CHECKED	
NOTE BOOK AREAS CHECKED	

DATE	
BY	
ORIGINAL SURVEY NO.	
SURVEYED PLOTTED	
TEMPLATE AREAS CHECKED	
NOTE BOOK AREAS CHECKED	

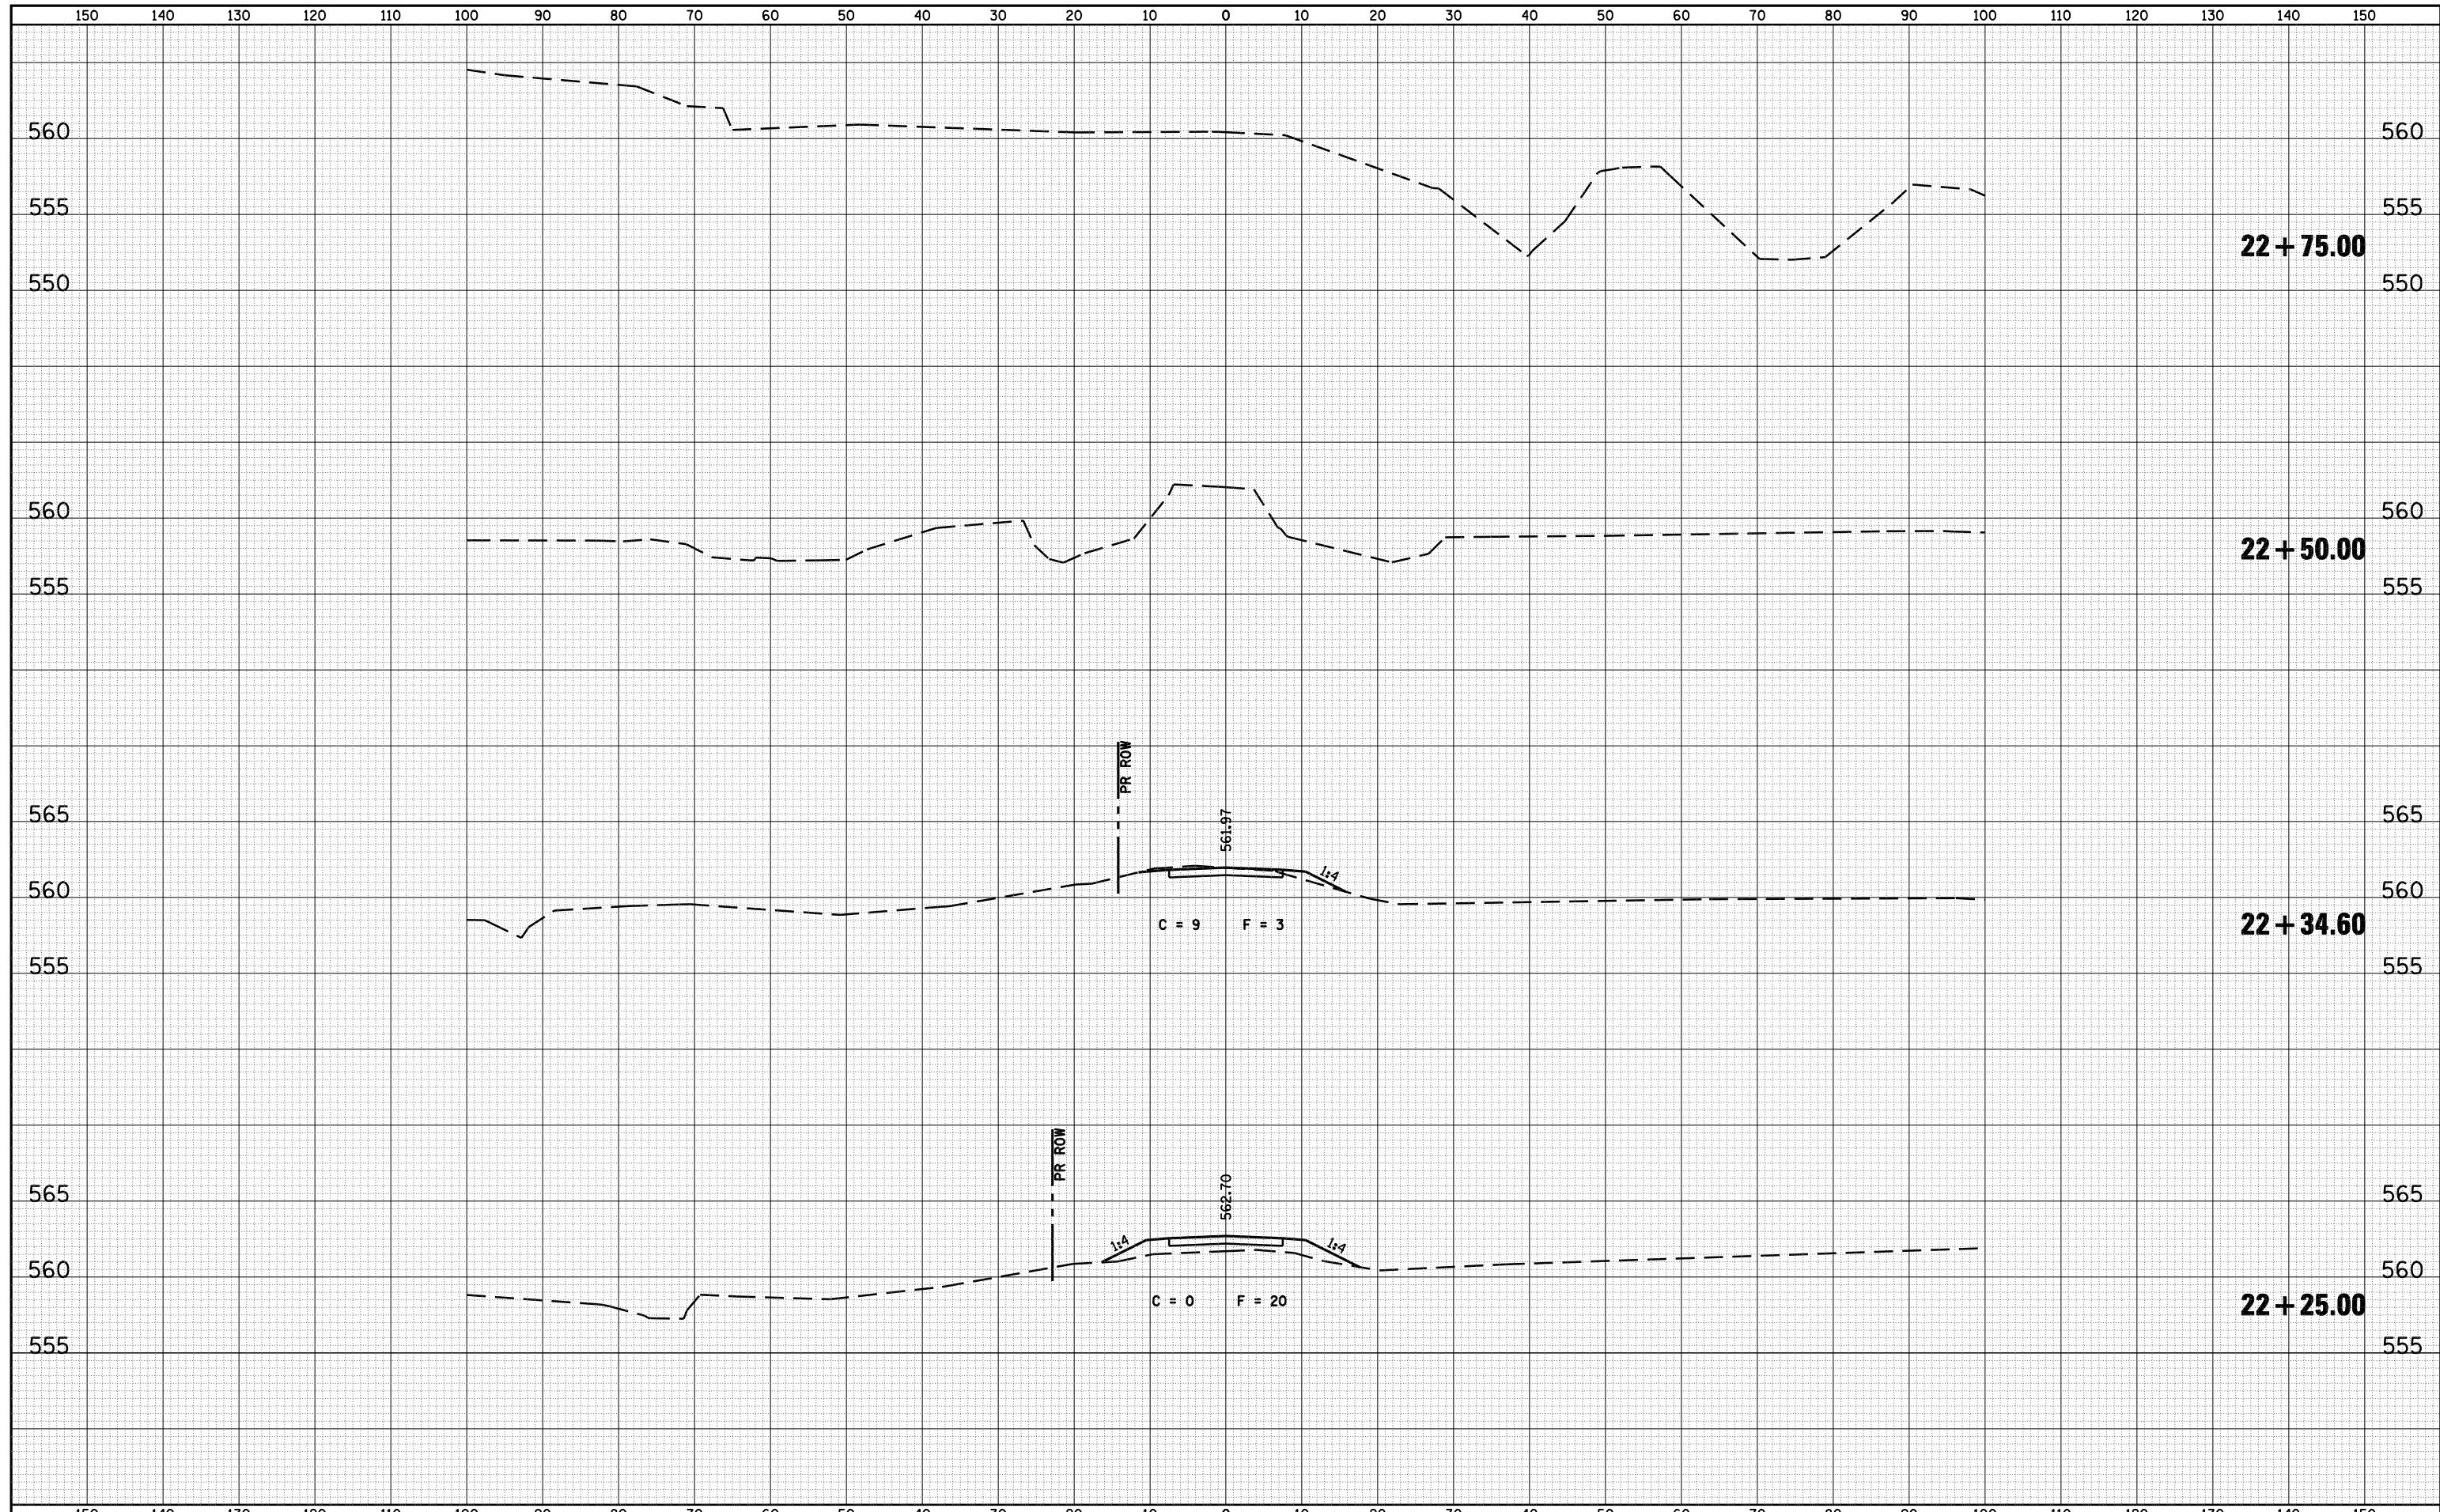

FILE NAME =	USER NAME = laughlin1	DESIGNED -	REVISIED -	STATE OF ILLINOIS DEPARTMENT OF TRANSPORTATION	CROSS SECTIONS - ENTRANCE STA. 108 + 10, RT			F.A.P. RTE.	SECTION	COUNTY	TOTAL SHEETS	SHEET NO.
C:\Projects\d653603\ie_final\8006xs_ent_rt.sht		DRAWN -	REVISIED -		769	110B-2	MACOUPIN	98	98			
PLOT SCALE = 20.0000' / IN.		CHECKED -	REVISIED -		SCALE: H10 - V5 SHEET NO. OF SHEETS STA. 22+25.00 TO STA. 22+75.00			CONTRACT NO. 72813				
PLOT DATE = May-15-2008 03:20:14PM		DATE -	REVISIED -		FED. ROAD DIST. NO.		ILLINOIS FED. AID PROJECT					