
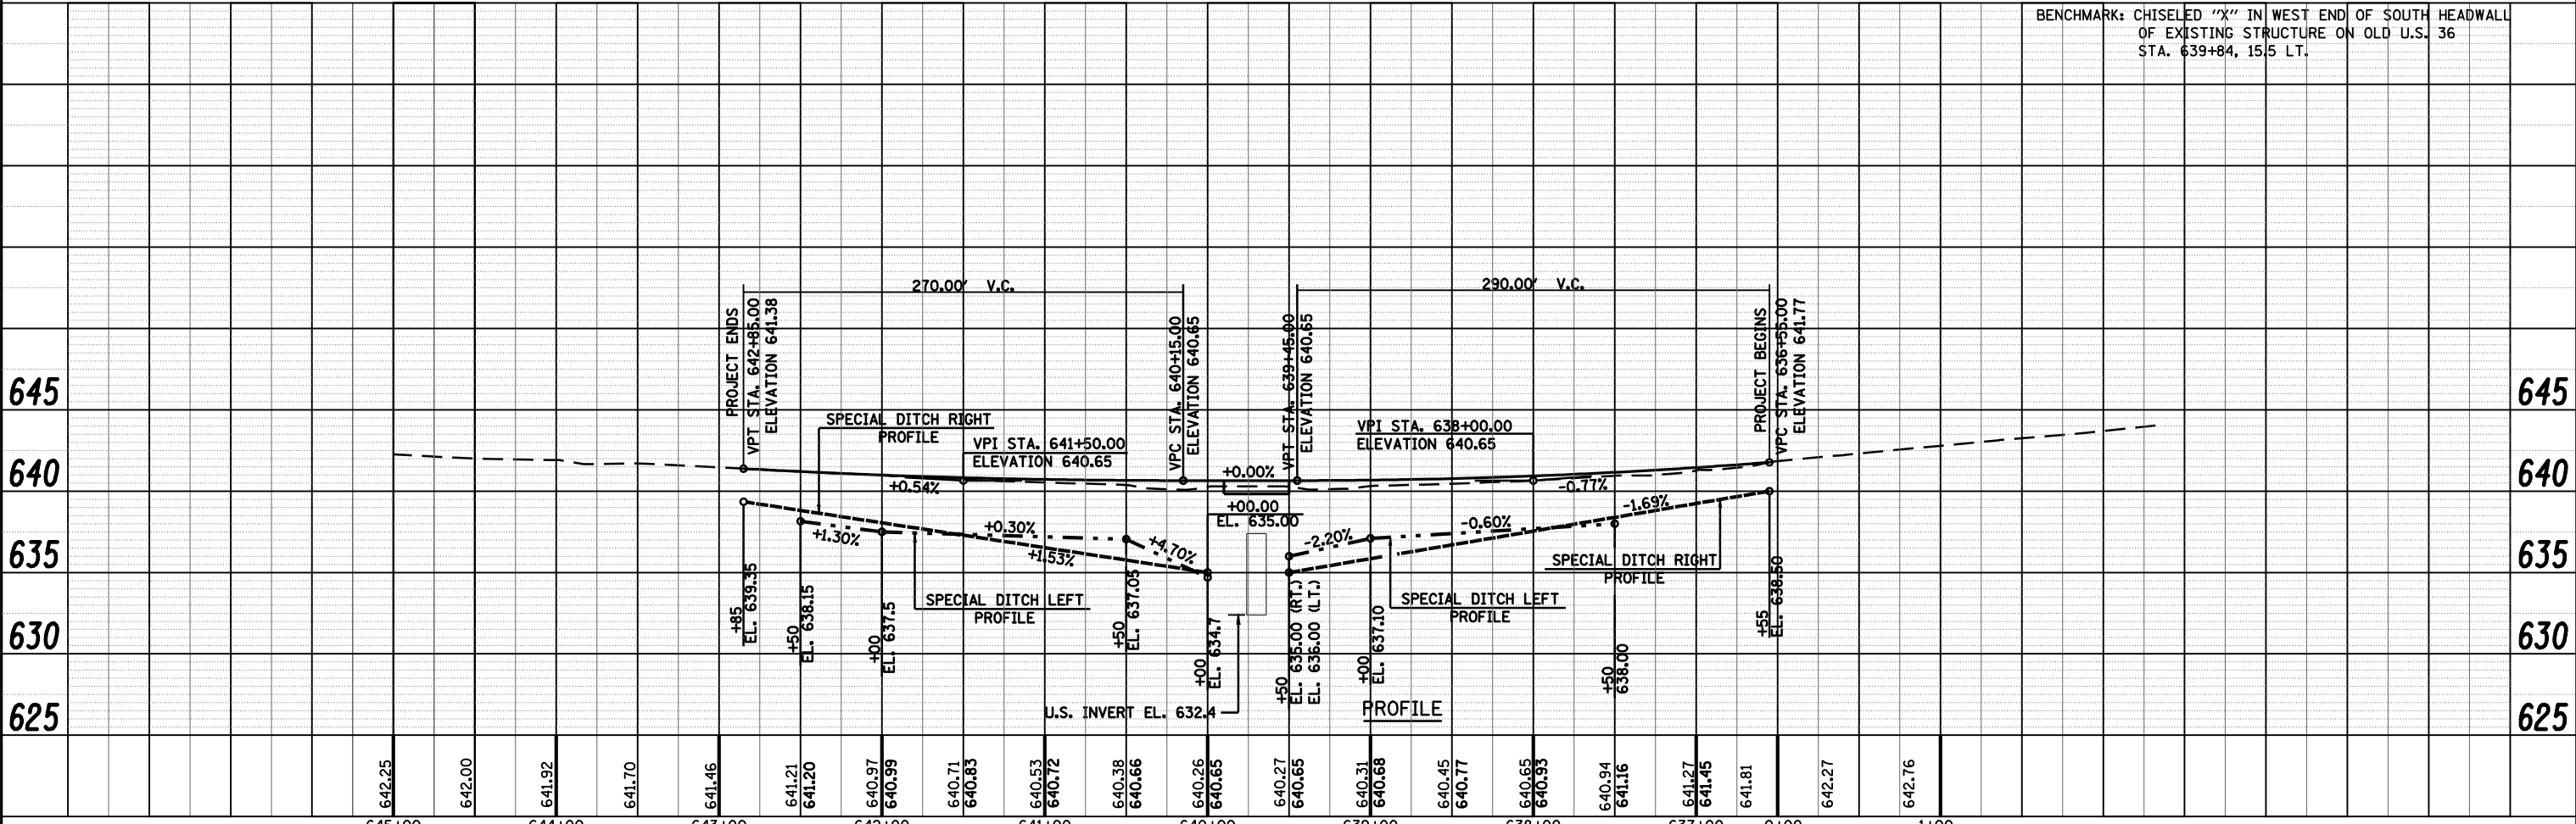
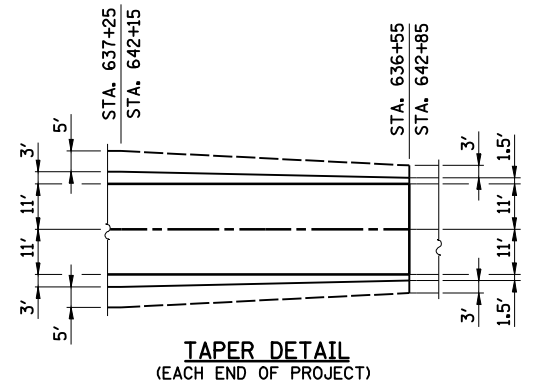


PLAN	SURVEYED	DATE
	PLOTTED	BY
	CHECKED	
	NOTED	
	FILE NAME	
	NO.	

PROFILE	SURVEYED	DATE
	PLOTTED	BY
	CHECKED	
	NOTED	
	FILE NAME	
	NO.	

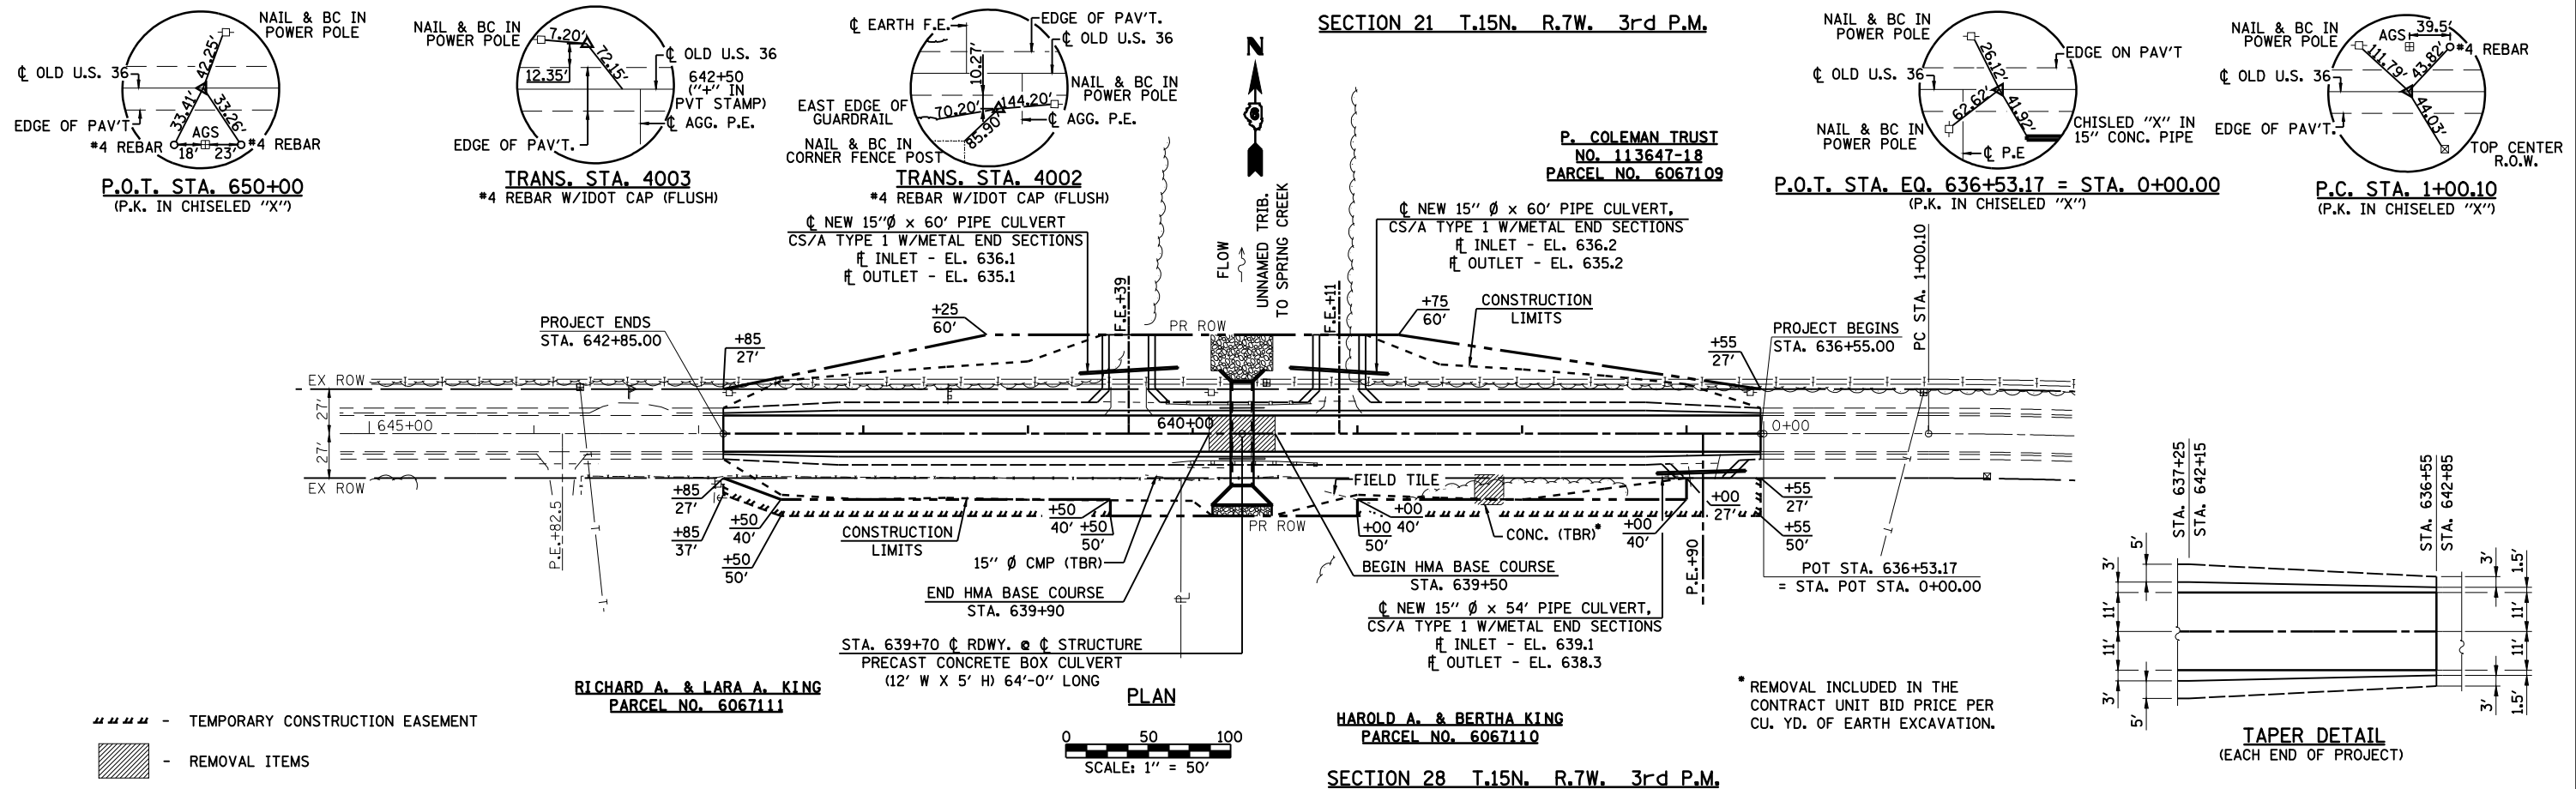

FILE NAME = d672b44-shr-planprofile.dgn	USER NAME =	DESIGNED - RKA	REVISED -	<b>Allen Henderson &amp; Associates, Inc.</b> Civil and Structural Engineers Springfield, IL 62708 Phone: (217)544-8083 IL Design Firm No. 184-001907	<b>PLAN &amp; PROFILE</b>		F.A.S. RTE. 1613	SECTION 23B	COUNTY SANGAMON	TOTAL SHEETS 19	SHEET NO. 7
PLOT SCALE =	DRAWN - CPK	REVISED -	REVISED -		SCALE: 1"=50'	SHEET NO. 7 OF 19 SHEETS	STA. 636+55 TO STA. 642+85	CONTRACT NO. 72B44			
PLOT DATE = May-09-2008 02:28:34PM	CHECKED - 3/25/08	REVISED -	REVISED -					ILLINOIS FED. AID PROJECT			