


DATE	
BY	
SURVEYED	
PLOTTED	
TEMPLATE	
AREAS	
CHECKED	
FINAL SURVEY	
NOTE BOOK	
NO.	

DATE	
BY	
SURVEYED	
PLOTTED	
TEMPLATE	
AREAS	
CHECKED	
ORIGINAL SURVEY	
NOTE BOOK	
NO.	

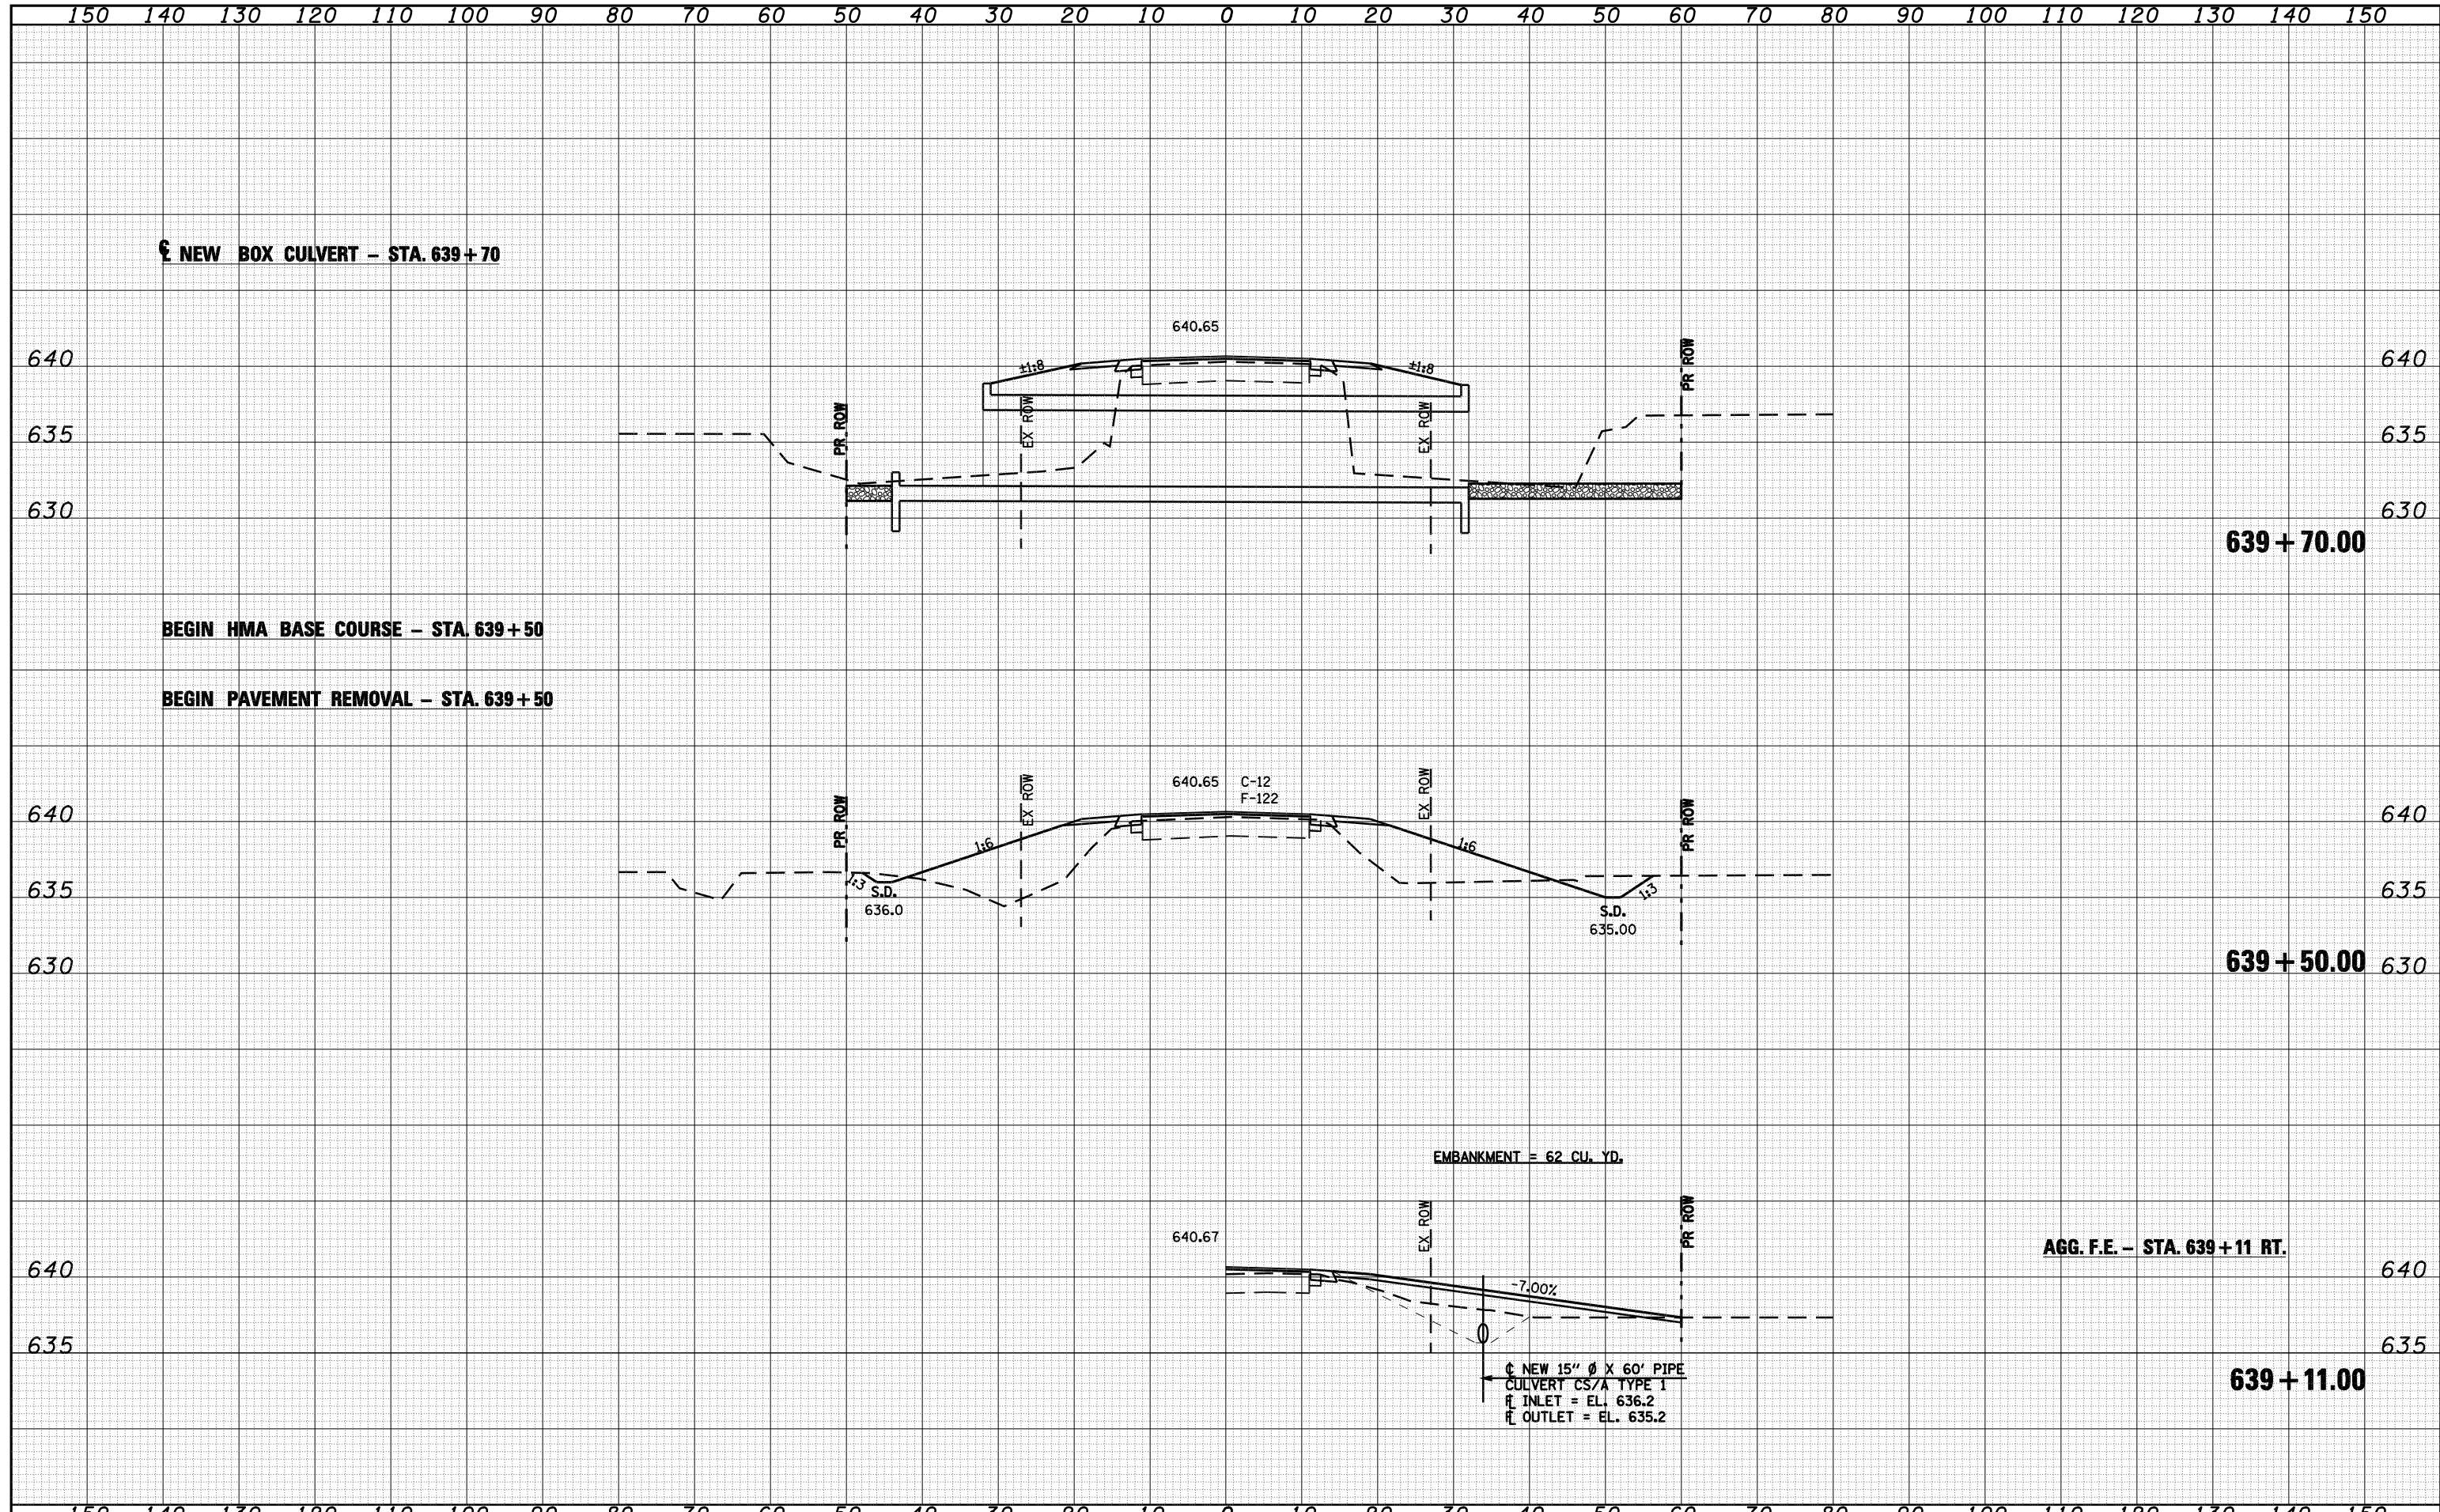

FILE NAME = d672b44-sht-xssht.dgn

USER NAME =	DESIGNED - RKA	REVISED -
	DRAWN - RKA	REVISED -
PLOT SCALE =	CHECKED - CPK	REVISED -
PLOT DATE = May-09-2008 02:19:34PM	DATE - 3/25/08	REVISED -

Allen Henderson & Associates, Inc.
 Civil and Structural Engineers Springfield, IL.
 62708 Phone: (217)544-8033 IL Design Firm
 No. 184-001907

CROSS SECTIONS			
SCALE: VARIES	SHEET NO. 16 OF 19 SHEETS	STA. 639+11.00	TO STA. 639+70.00

F.A.S. RTE. 1613	SECTION 23B	COUNTY SANGAMON	TOTAL SHEETS 19	SHEET NO. 16
FED. ROAD DIST. NO. ILLINOIS FED. AID PROJECT			CONTRACT NO. 72B44	