



DATE	
BY	
SURVEYED	
PLOTTED	
TEMPLATE	
AREAS	
CHECKED	
FINAL SURVEY	
NOTE BOOK	
NO.	

DATE	
BY	
SURVEYED	
PLOTTED	
TEMPLATE	
AREAS	
CHECKED	
ORIGINAL SURVEY	
NOTE BOOK	
NO.	

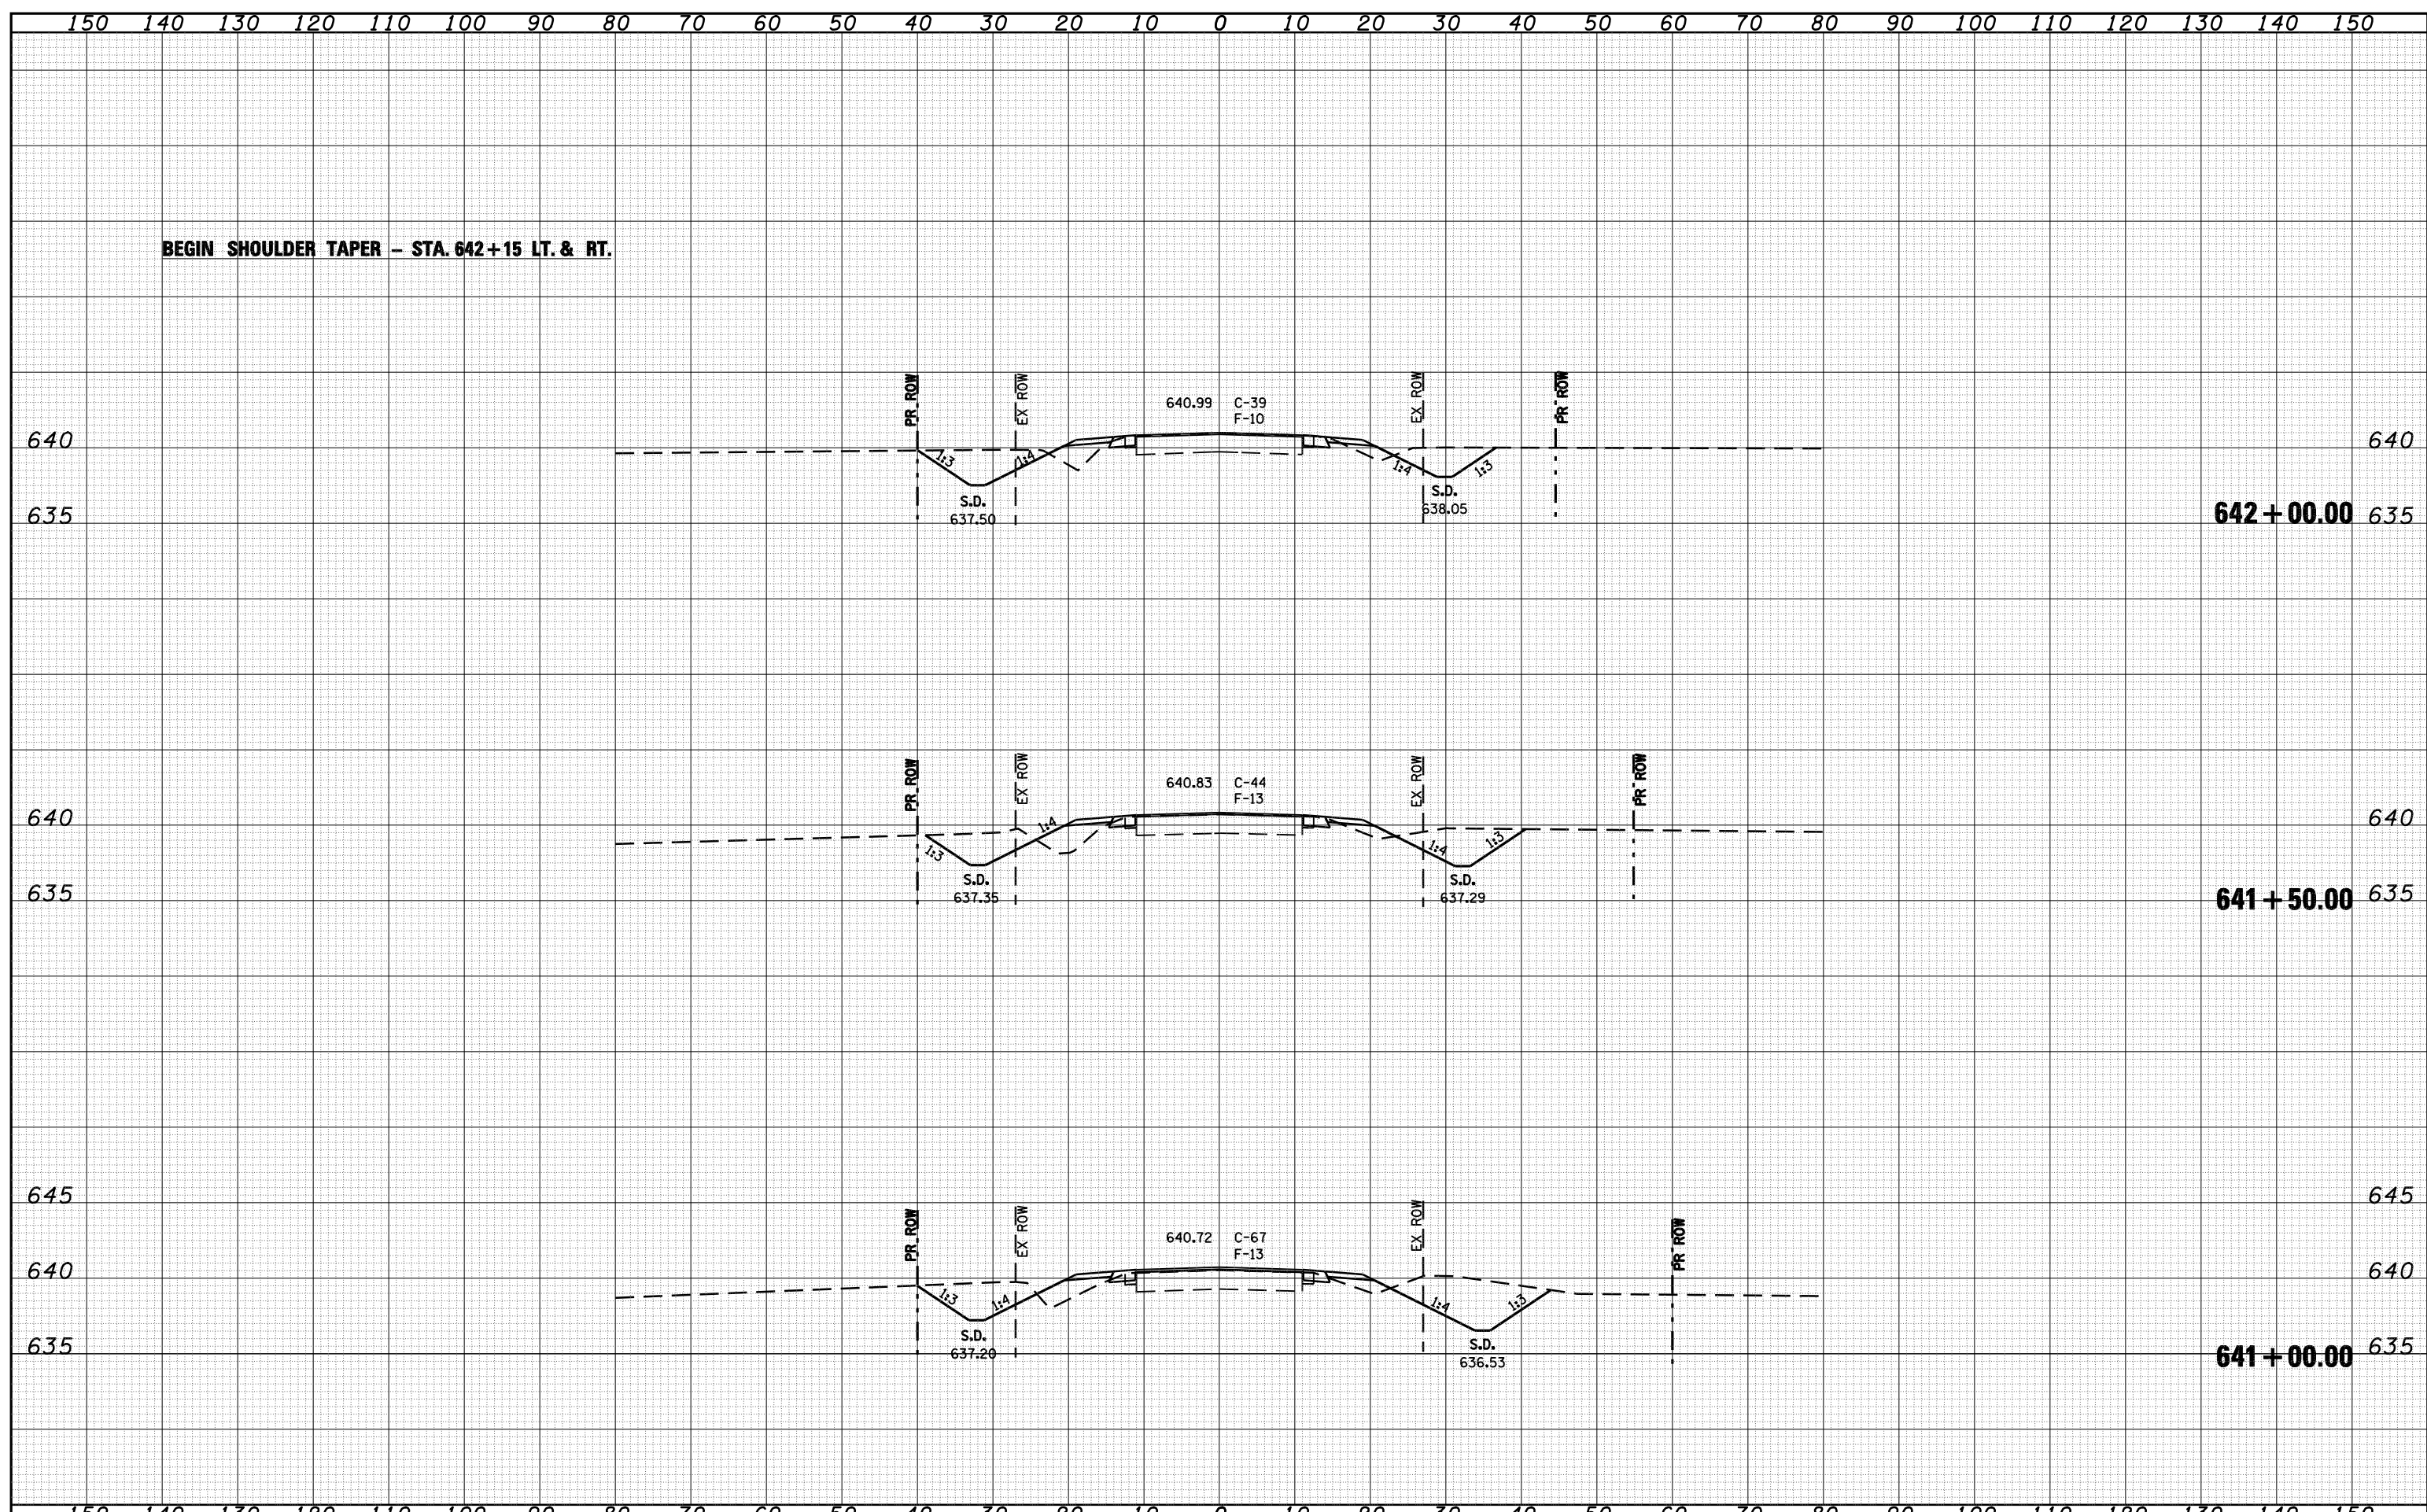

BEGIN SHOULDER TAPER - STA. 642+15 LT. & RT.

FILE NAME = d672b44-sht-xssht.dgn	USER NAME =	DESIGNED - RKA	REVISOR -	 Allen Henderson & Associates, Inc. Civil and Structural Engineers Springfield, IL. 62708 Phone: (217)544-8033 IL Design Firm No. 184-001907	CROSS SECTIONS			F.A.S. RTE. 1613	SECTION 23B	COUNTY SANGAMON	TOTAL SHEETS 19	SHEET NO. 18
	PLOT SCALE =	DRAWN - RKA	REVISOR -		SCALE: VARIES	SHEET NO. 18 OF 19 SHEETS	STA. 641+00.00	TO STA. 642+00.00	CONTRACT NO. 72B44			
	PLOT DATE = May-09-2008 02:19:47PM	CHECKED - CPK	REVISOR -		FED. ROAD DIST. NO. ILLINOIS FED. AID PROJECT							
		DATE - 3/25/08	REVISOR -									