



F.A.S. RTE.	SECTION	COUNTY	TOTAL SHEETS	SHEET NO.
1832	5BR-2	WASHINGTON	97	24
STA. 1444+00.00		TO STA. 1450+00.00		
FED. ROAD DIST. NO.		ILLINOIS	FED. AID PROJECT	

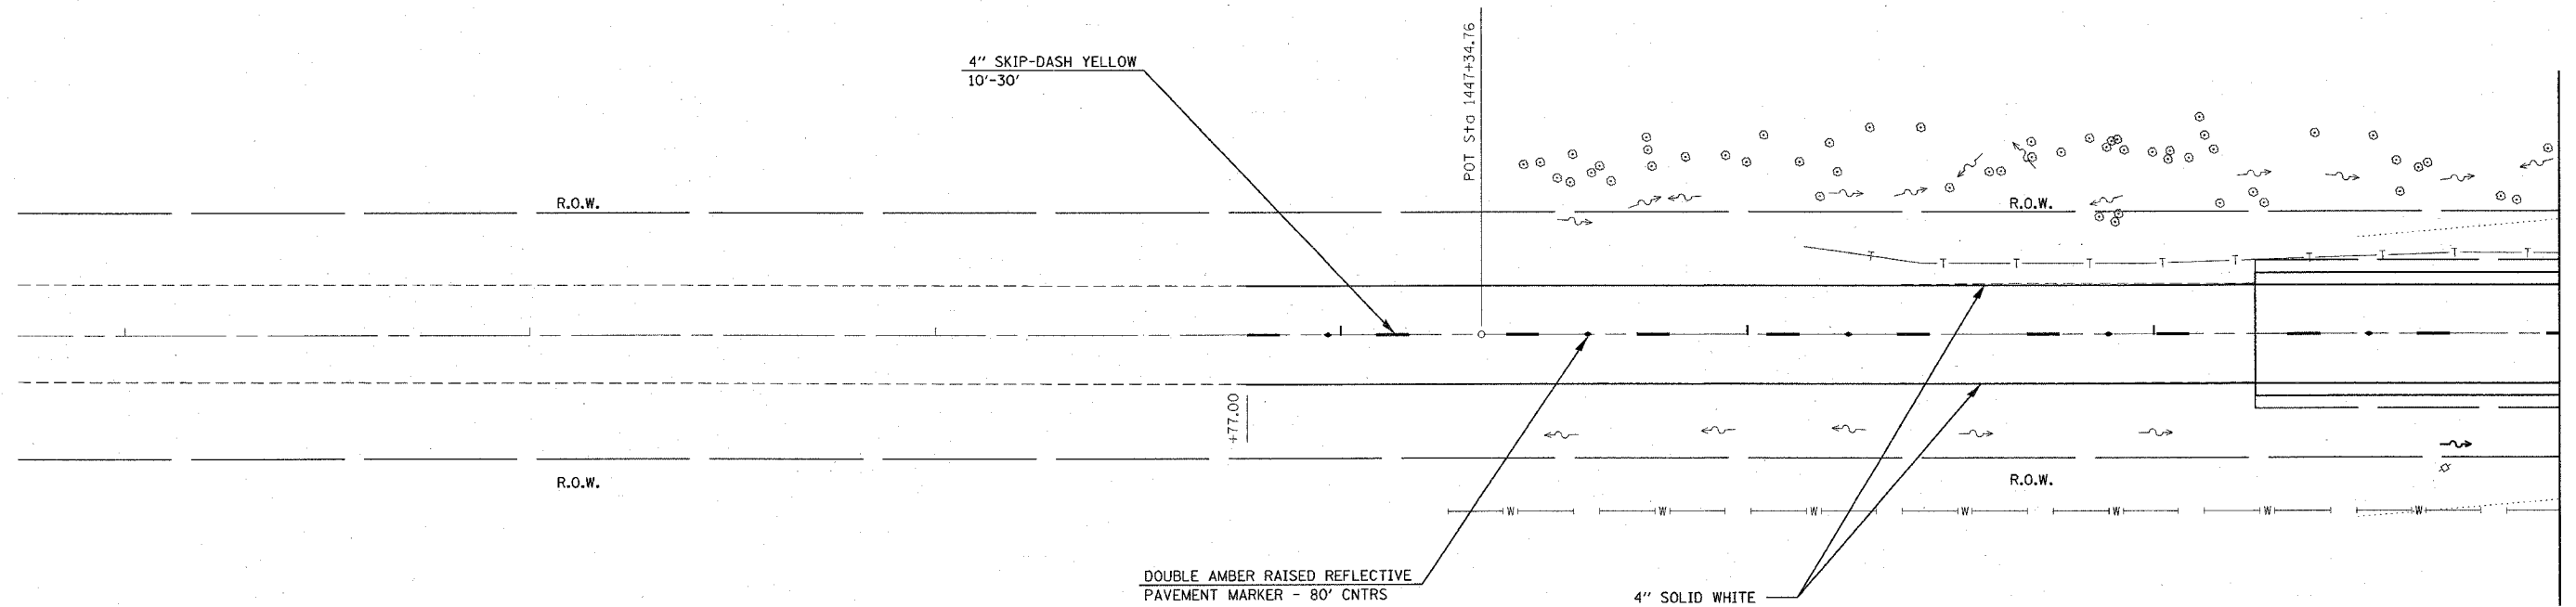

PLOT DATE = 12/7/2007
 PLOT SCALE = 20.00000 / IN.
 USER NAME = gclnh

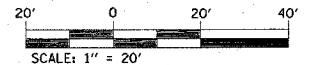

SN 095-0077

REVISIONS	
NAME	DATE

ILLINOIS DEPARTMENT OF TRANSPORTATION
PAVEMENT MARKING PLANS
 FAS ROUTE 1832
 SECTION 5BR-2
 WASHINGTON COUNTY

SCALE: VERT. HORIZ.
 DATE
 DRAWN BY
 CHECKED BY