


STATE OF ILLINOIS
DEPARTMENT OF TRANSPORTATION

ROUTE NO.	SECTION	COUNTY	TOTAL SHEETS	SHEET NO.	SHEET NO.
F.A.S. 1832	5BR-2	WASHINGTON	97	34	18 SHEETS
FED. ROAD DIST. NO. 7	ILLINOIS	FED. AID PROJECT-			


Contract #76949

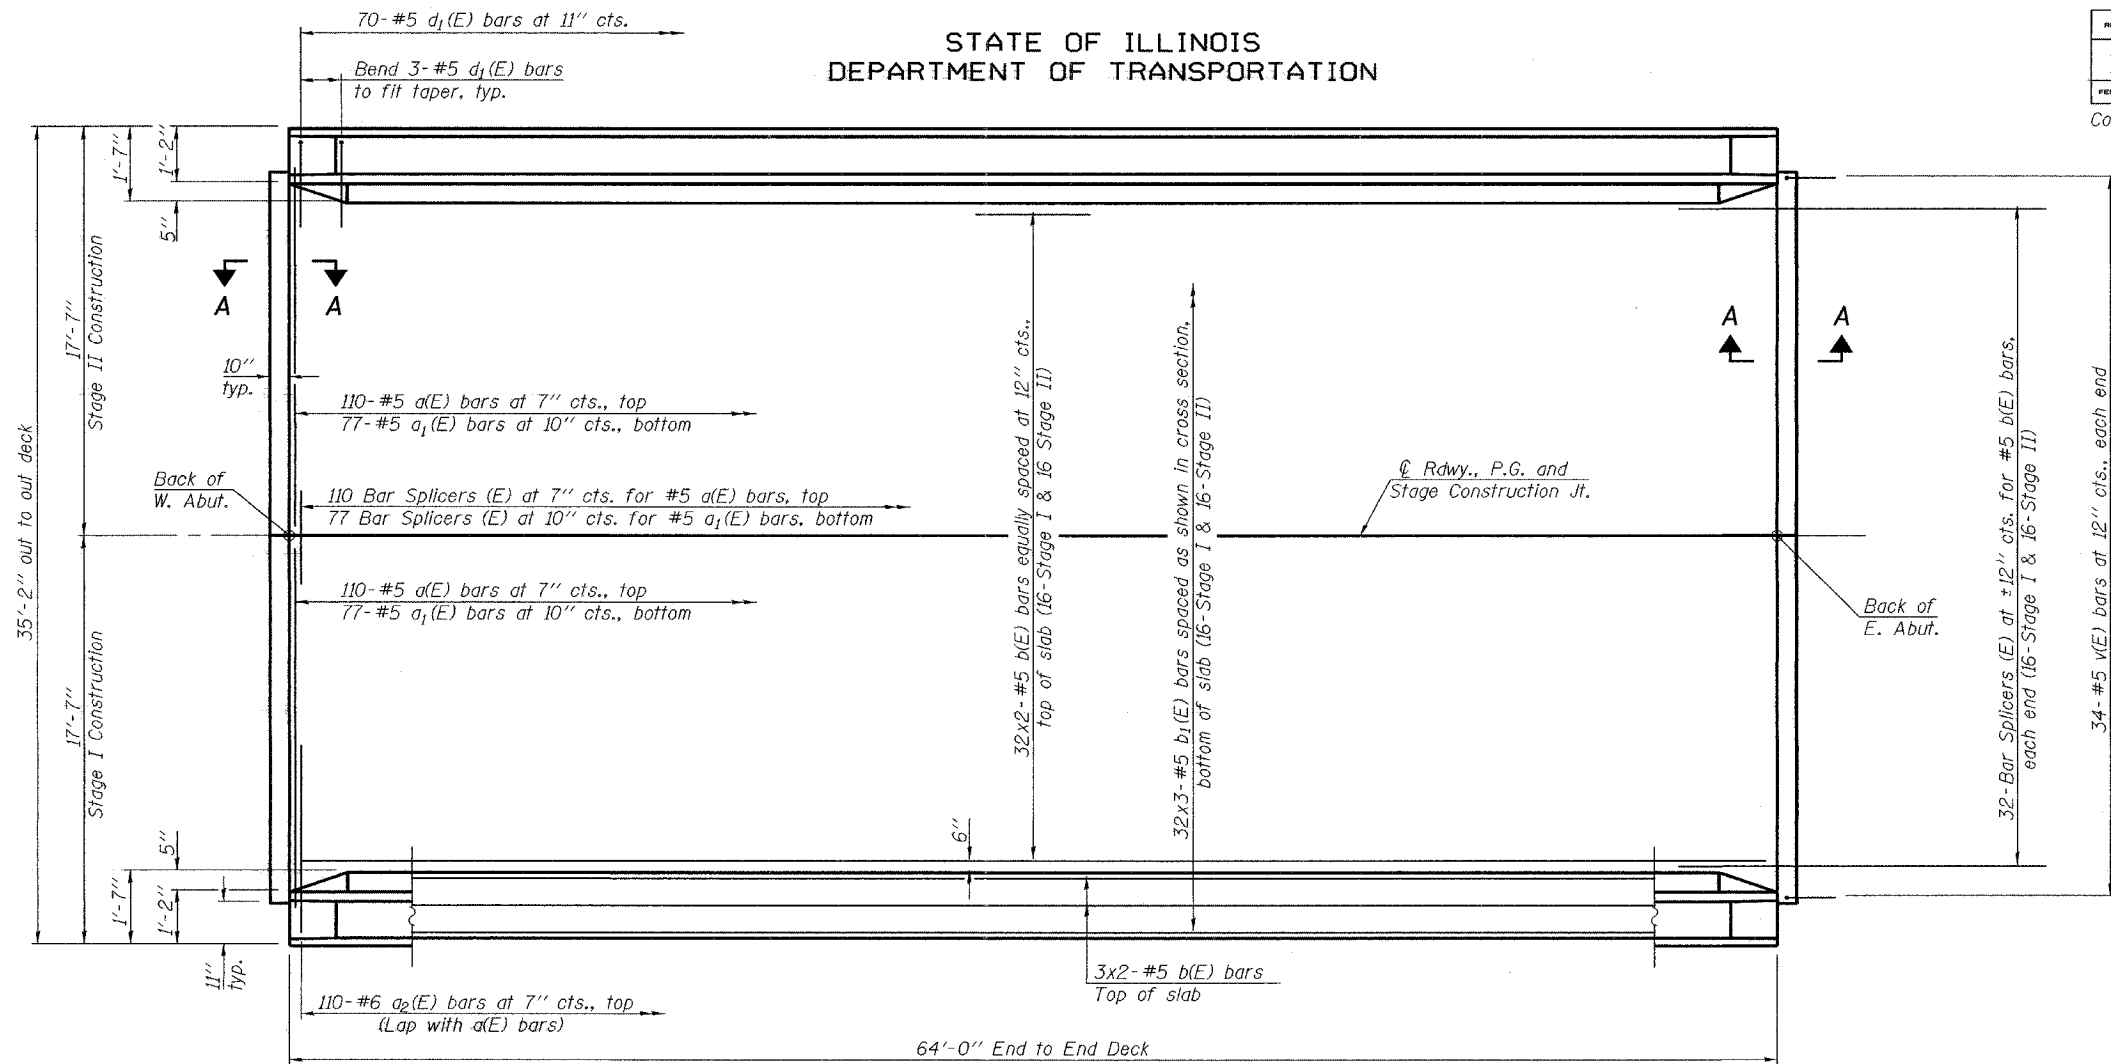

MIN. BAR LAP
#5 bar = 2'-2"

Notes:
See Sheet 9 of 18 for superstructure details and Bill of Material.
Bars indicated thus 3x2-#5 etc. indicates 3 lines of bars with 2 lengths per line.
See Sheet 9 of 18 for parapet reinforcement.
Section A-A shown on sheet 10 of 18.

PLAN

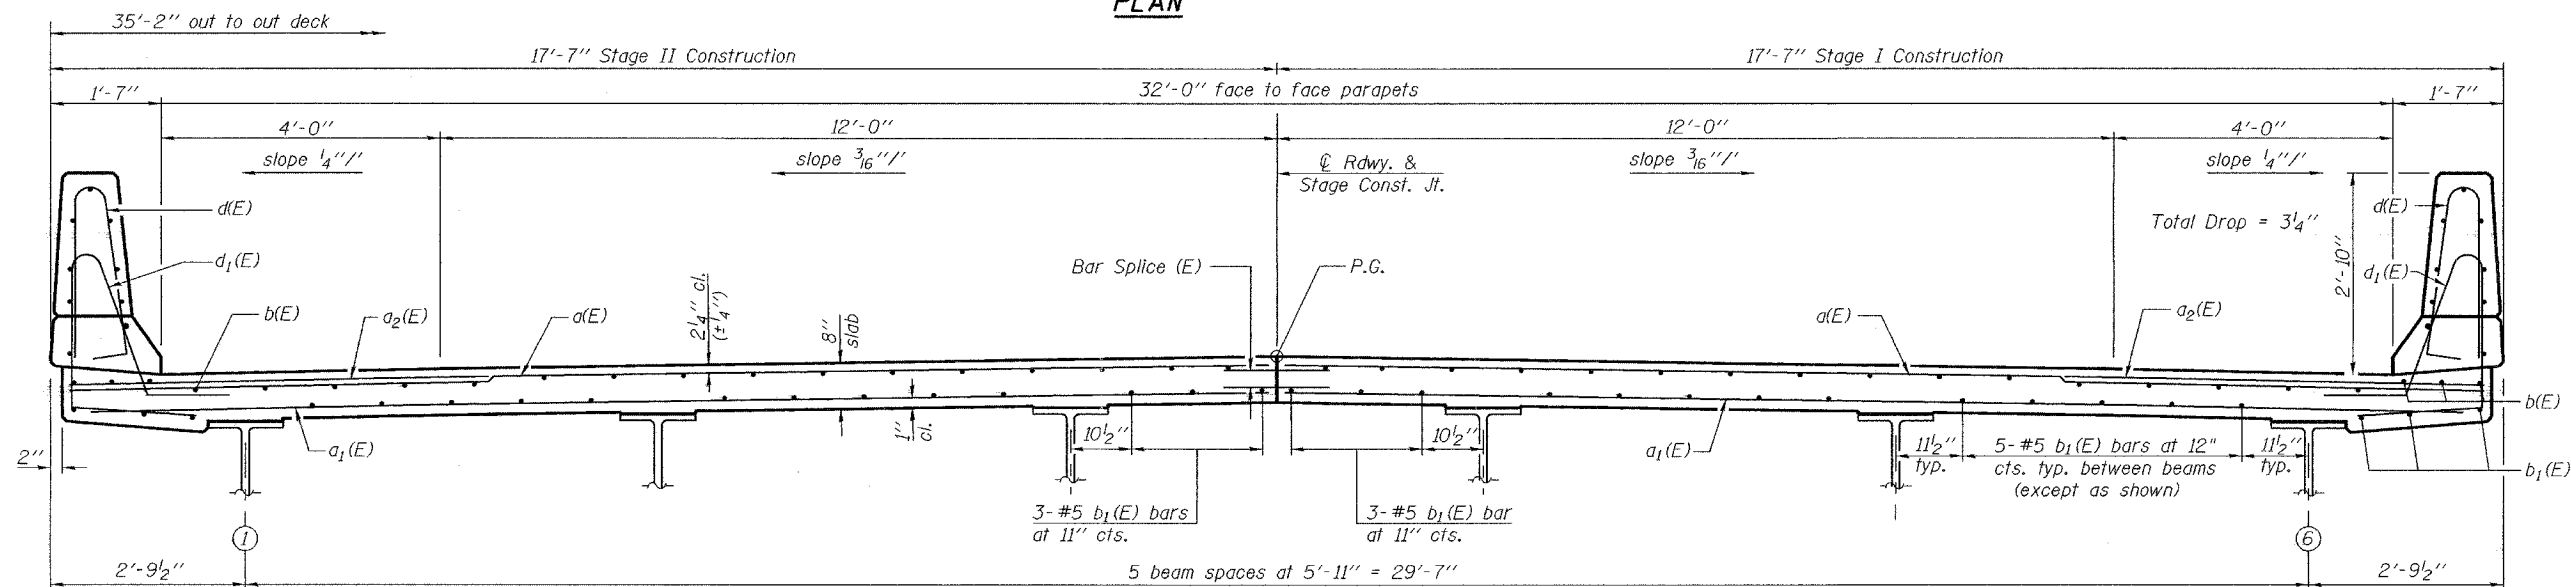

CROSS SECTION

(Looking East)

DESIGNED	Phillip R. Litchfield
CHECKED	Nicholas R. Barnett
DRAWN	Gregory D. Farmer
CHECKED	PRL/NRB

EXAMINED	Thomas J. Demagali	January 28, 2008
PASSED	Ralph E. Anderson	

SUPERSTRUCTURE
F.A.S. RTE. 1832 - SEC 5BR-2
WASHINGTON COUNTY
STATION 1453+11.50
STRUCTURE NO. 095-0077