


F.A.S. NO.	SECTION	COUNTY	TOTAL SHEETS	SHEET NO.
182	5BR-2	WASHINGTON	97	45
TO STA. _____				
FED. ROAD DIST. NO. _____ ILLINOIS FED. AID PROJECT				

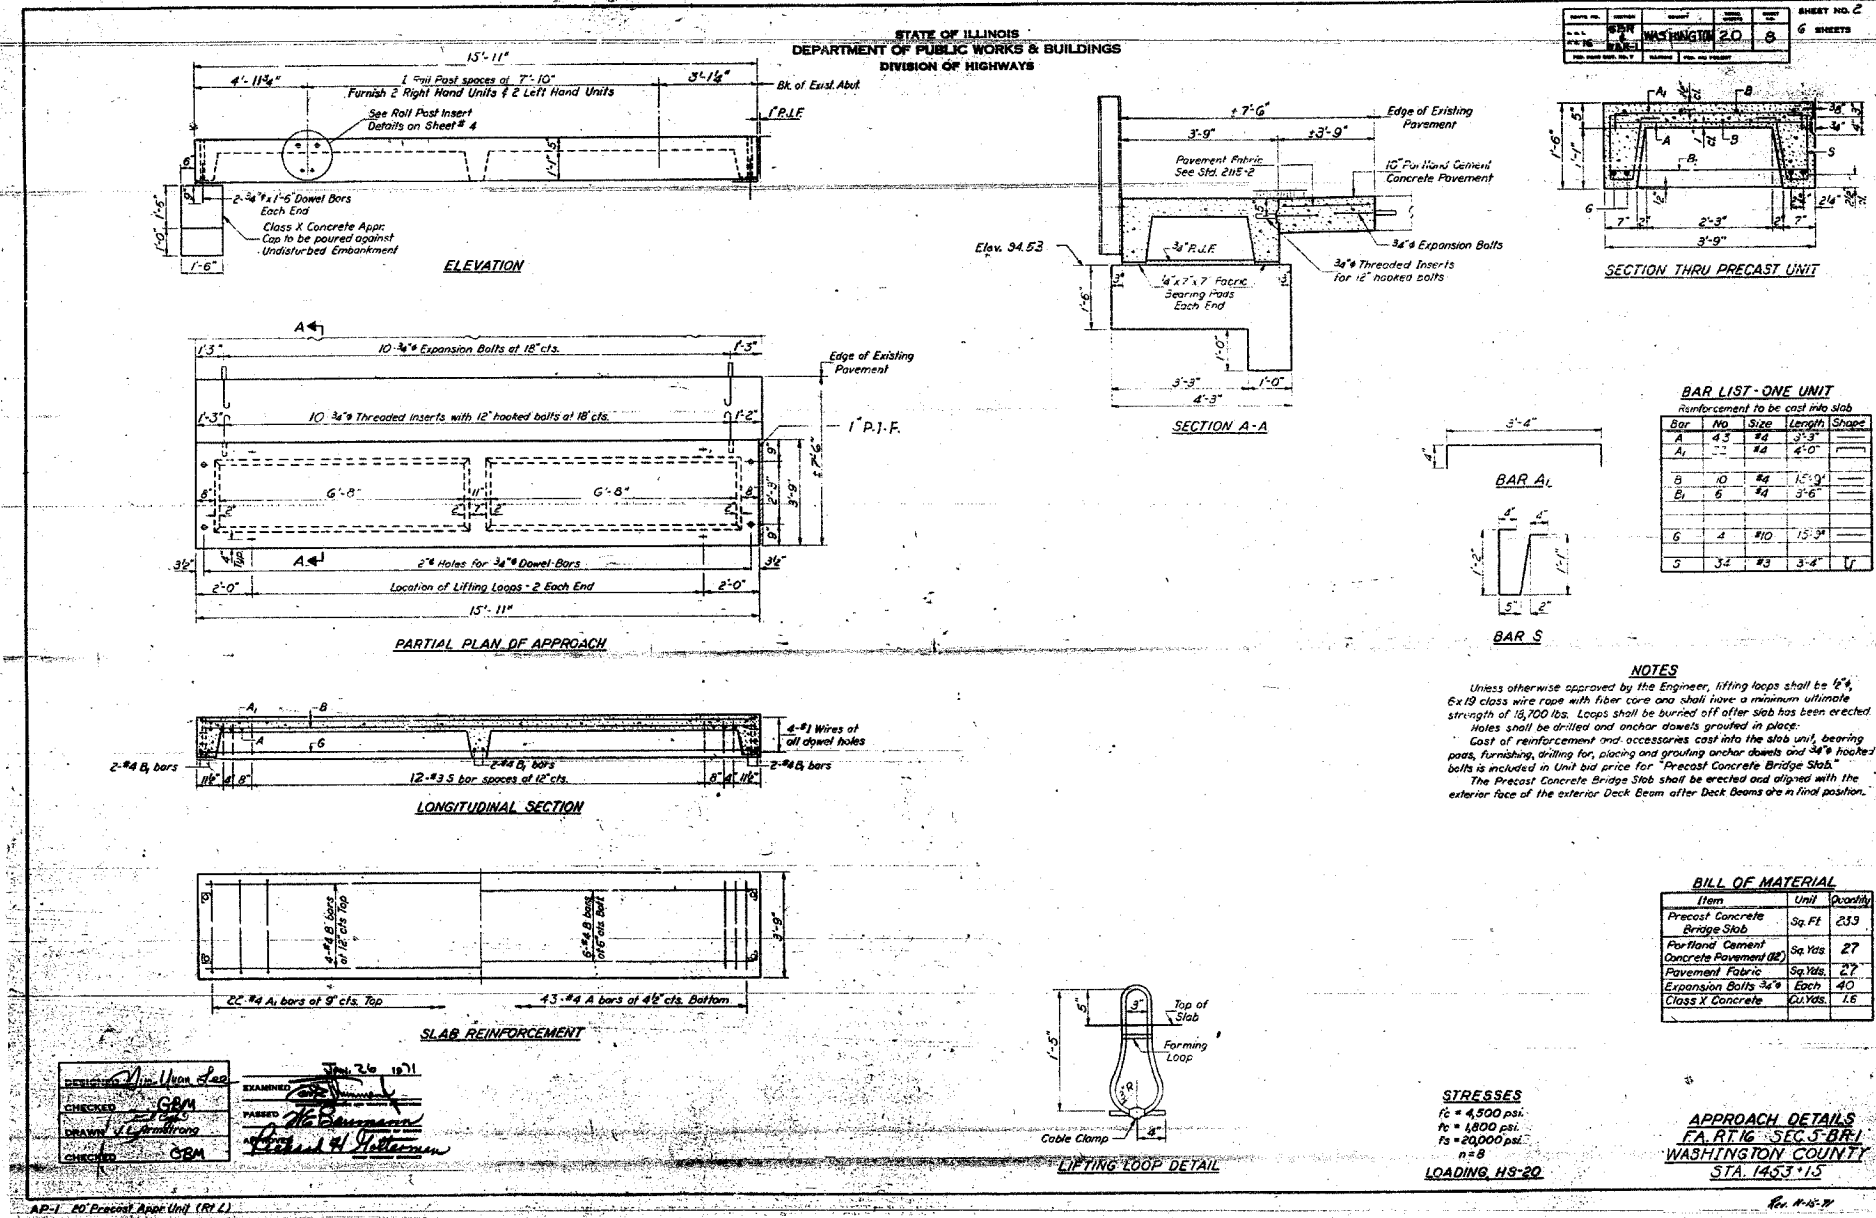

FOR INFORMATION ONLY

S.N. 095-0077

REVISIONS		ILLINOIS DEPARTMENT OF TRANSPORTATION EXISTING STRUCTURE PLANS
NAME	DATE	
		FAS ROUTE 1832 SECTION 5BR-2 WASHINGTON COUNTY SCALE: VERT. _____ DATE _____ HORIZ. _____ DRAWN BY _____ CHECKED BY _____

PLOT DATE = 11/29/2007
 FILE NAME = c:\pwworkspace\wd\projects\1105105\plan\1105105.dgn
 REFERENCE = #REF#