


F.A.S. RTE.	SECTION	COUNTY	TOTAL SHEETS	SHEET NO.
1832	5BR-2	WASHINGTON	97	47
STA.		TO STA.		
FED. ROAD DIST. NO.		ILLINOIS FED. AID PROJECT		

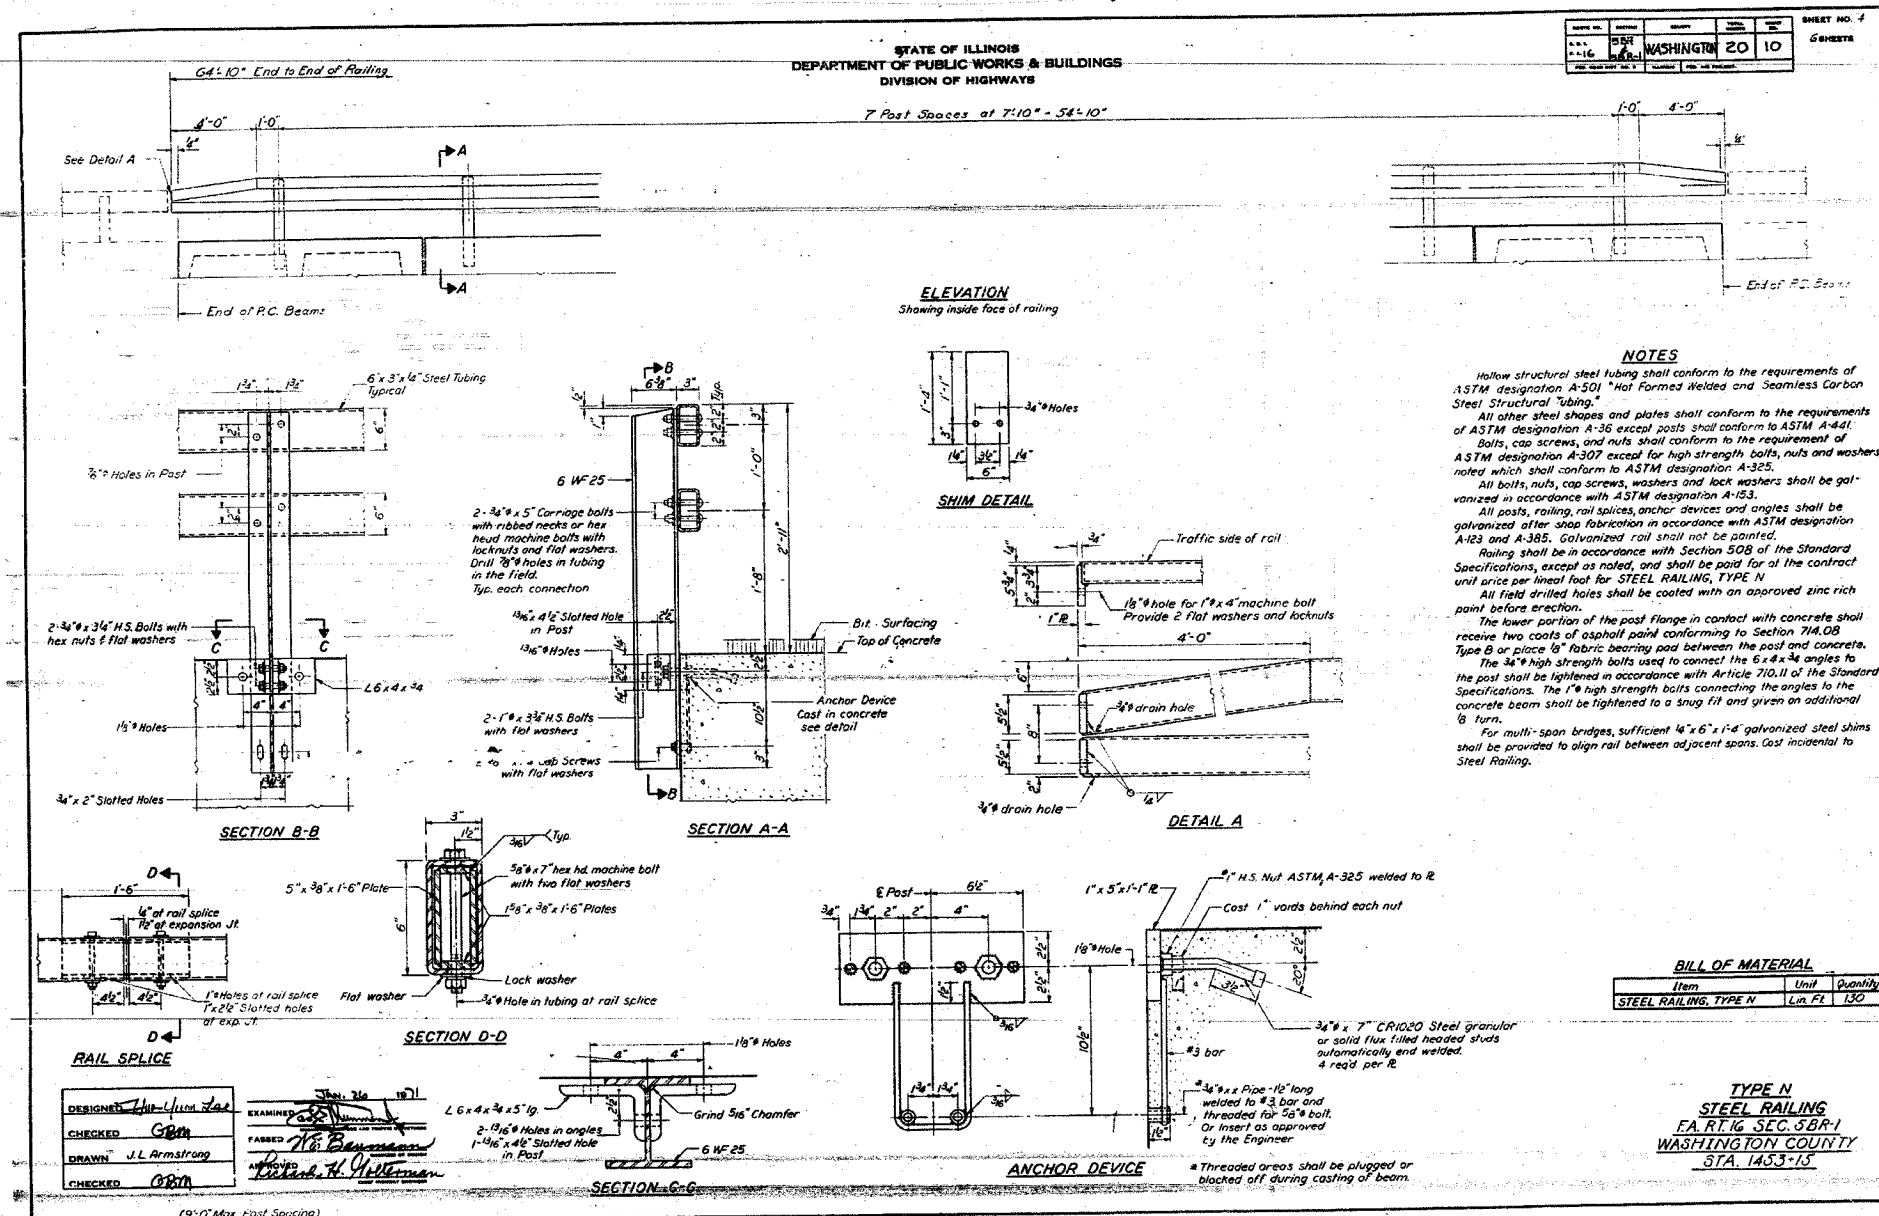

R-2

FOR INFORMATION ONLY

S.N. 095-0077

REVISIONS		ILLINOIS DEPARTMENT OF TRANSPORTATION EXISTING STRUCTURE PLANS
NAME	DATE	
		FAS ROUTE 1832 SECTION 5BR-2 WASHINGTON COUNTY SCALE: VERT. _____ HORIZ. _____ DATE _____ DRAWN BY _____ CHECKED BY _____

PLOT DATE = 11/25/2007
FILE NAME = c:\p\projects\1832\1832\plan\p\01181.dgn
PLOT SCALE = 50.0000 / IN.
REFERENCE = NONE