


PLOT DATE = 12/7/2007
 FILE NAME = c:\projects\wash\1457\1457.dwg
 PLOT SCALE = 1/8" = 1' IN.
 USER NAME = gshum

ORIGINAL SURVEY PLOTTED
 SURVEY PLOTTED
 TEMPLATE AREAS CHECKED
 NO.

FINAL SURVEY PLOTTED
 NOTE BOOK AREAS CHECKED
 NO.

DATE
 BY

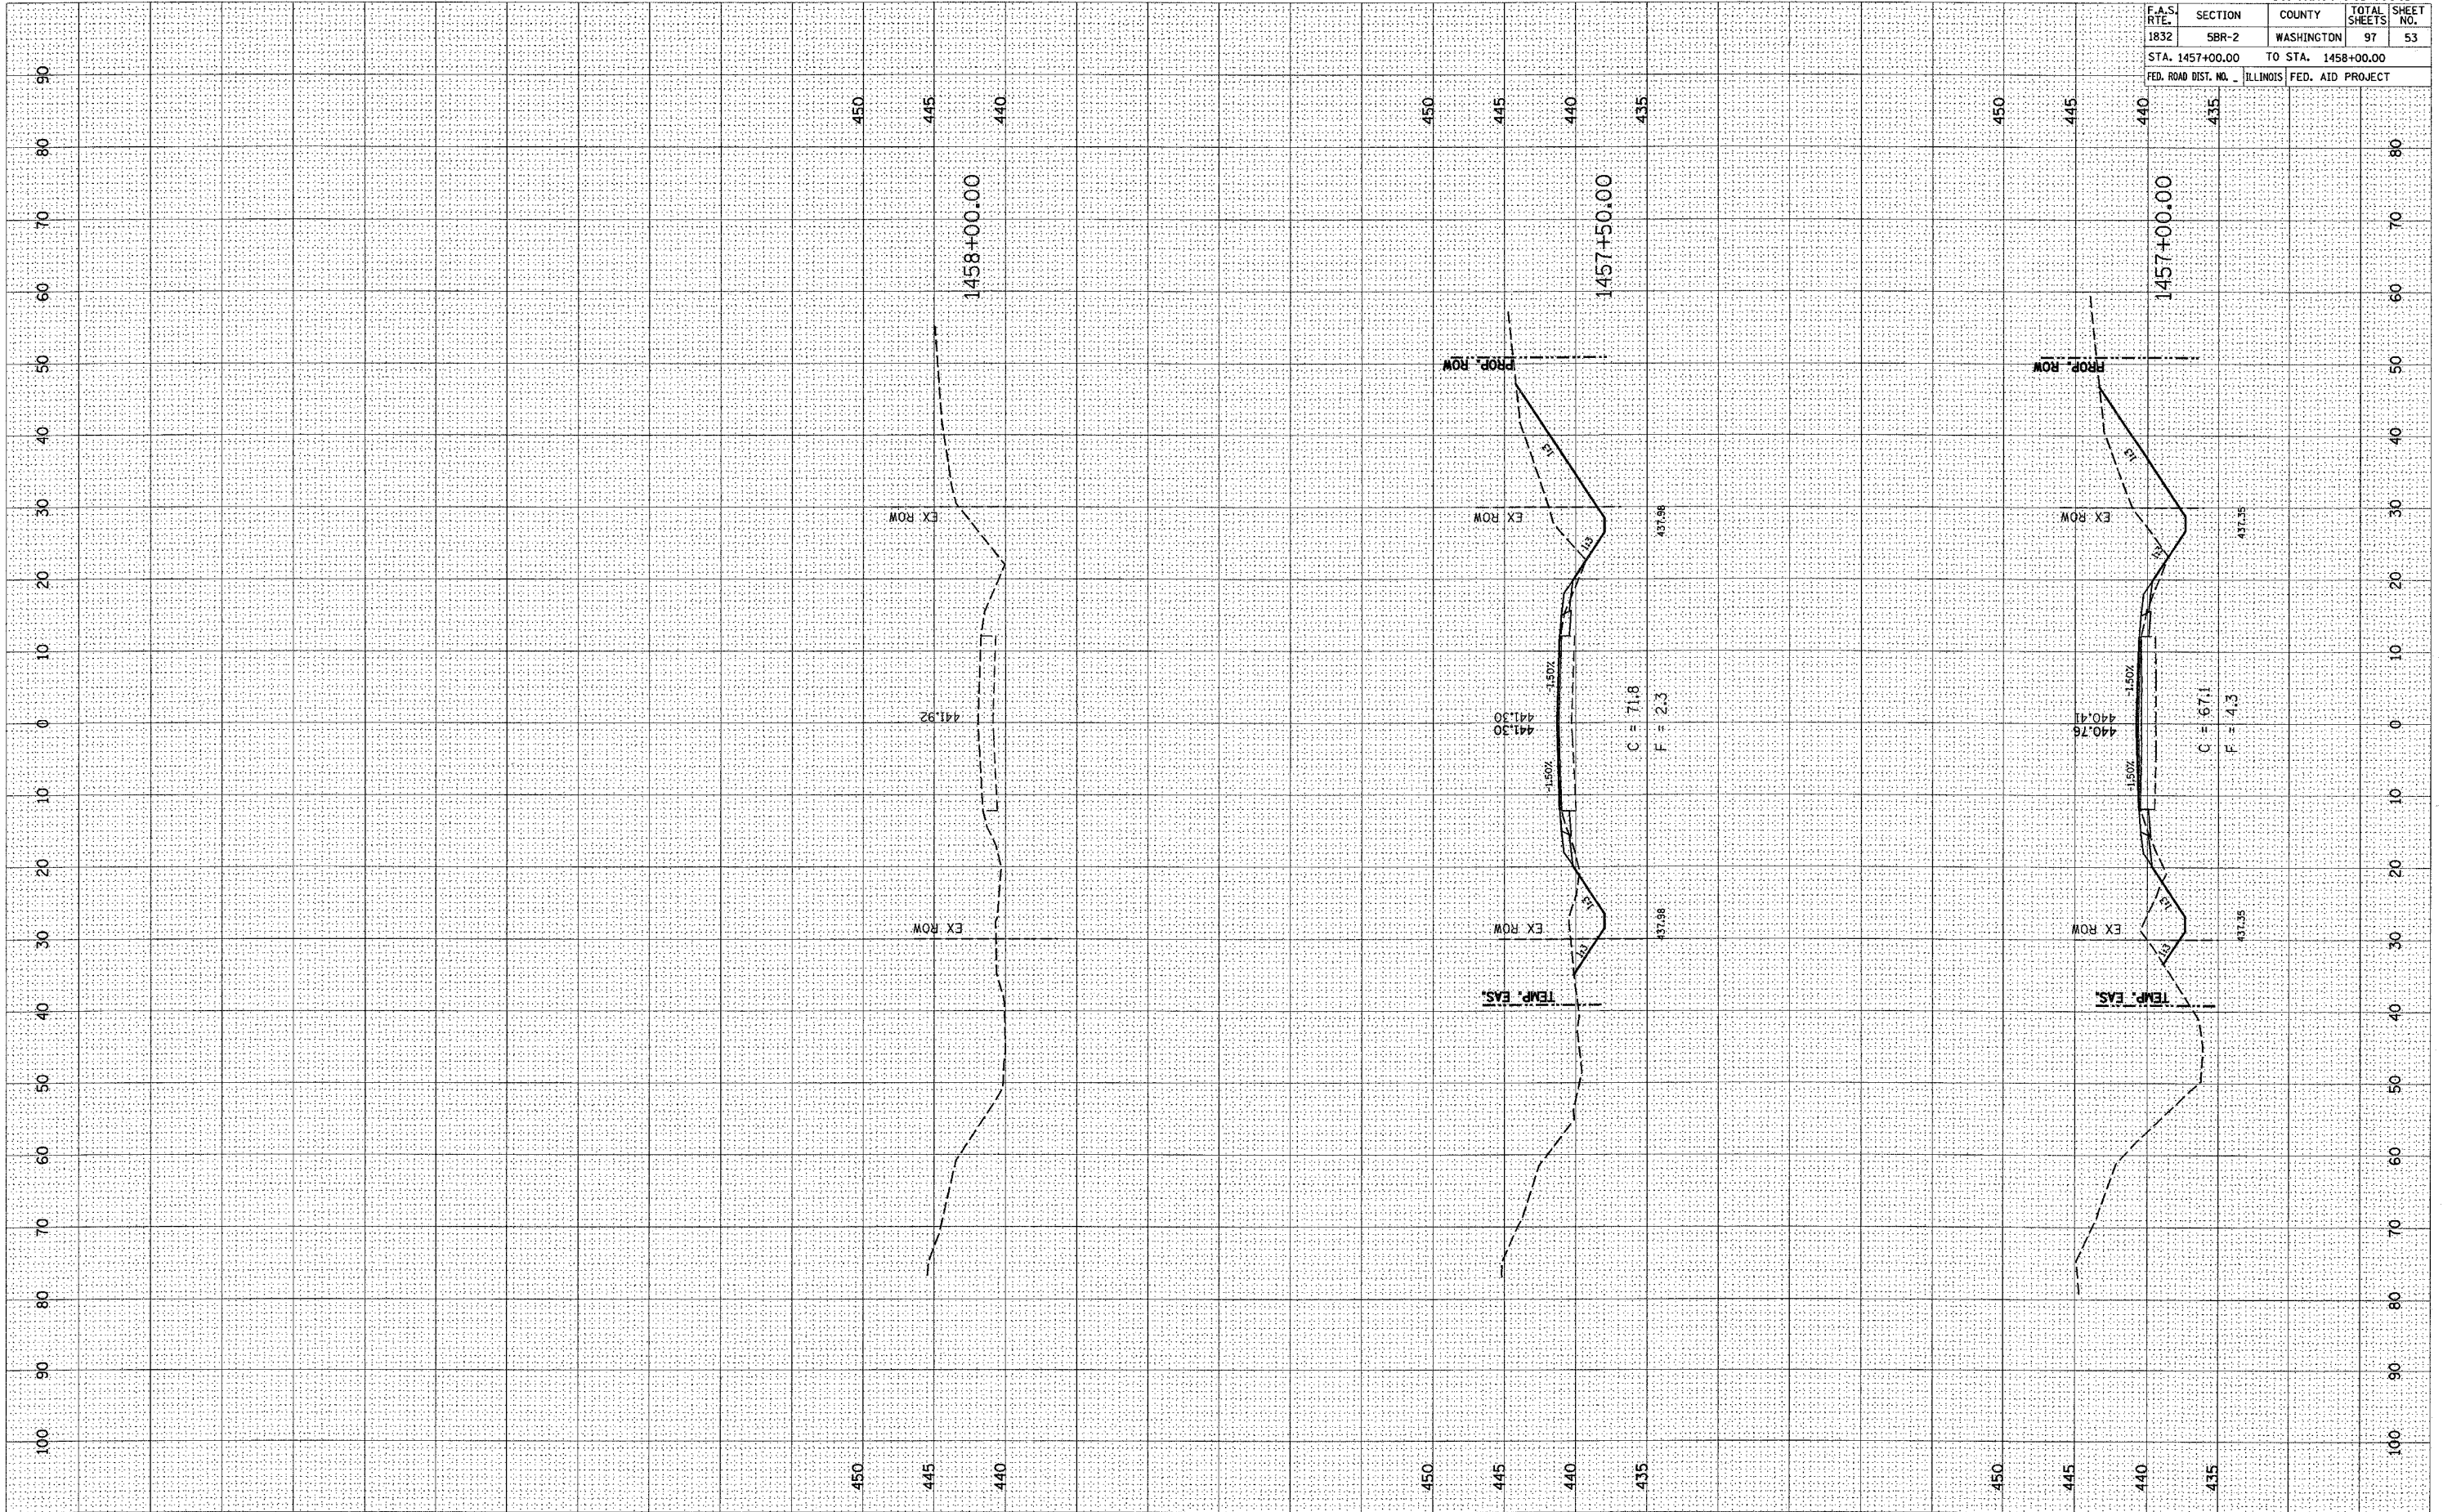

CONTRACT NO. 76949				
F.A.S. RTE.	SECTION	COUNTY	TOTAL SHEETS	SHEET NO.
1832	5BR-2	WASHINGTON	97	53
STA. 1457+00.00		TO STA. 1458+00.00		
FED. ROAD DIST. NO. ILLINOIS		FED. AID PROJECT		

1457+00.00 1458+00.00

SN 095-0077