

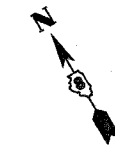


F.A.S. RTE.	SECTION	COUNTY	TOTAL SHEETS	SHEET NO.
1832	5BR-2	WASHINGTON	97	57
STA. 1505+00.00		TO STA. 1516+90.00		
FED. ROAD DIST. NO. _____		ILLINOIS FED. AID PROJECT		


NOTE: PRAIRIE REMNANT IS LOCATED ON THE NORTH SIDE OF THE PROJECT AND EXTEND FROM THE EDGE OF SHOULDER TO THE EVANSVILLE WESTERN RAILWAY RAILROAD RACKS. NO VEHICLES ARE TO BE PARKED ON THE NORTH SIDE OF THE PROJECT.

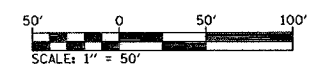

PLAN	REVISIONS	DATE
NO.	BY	

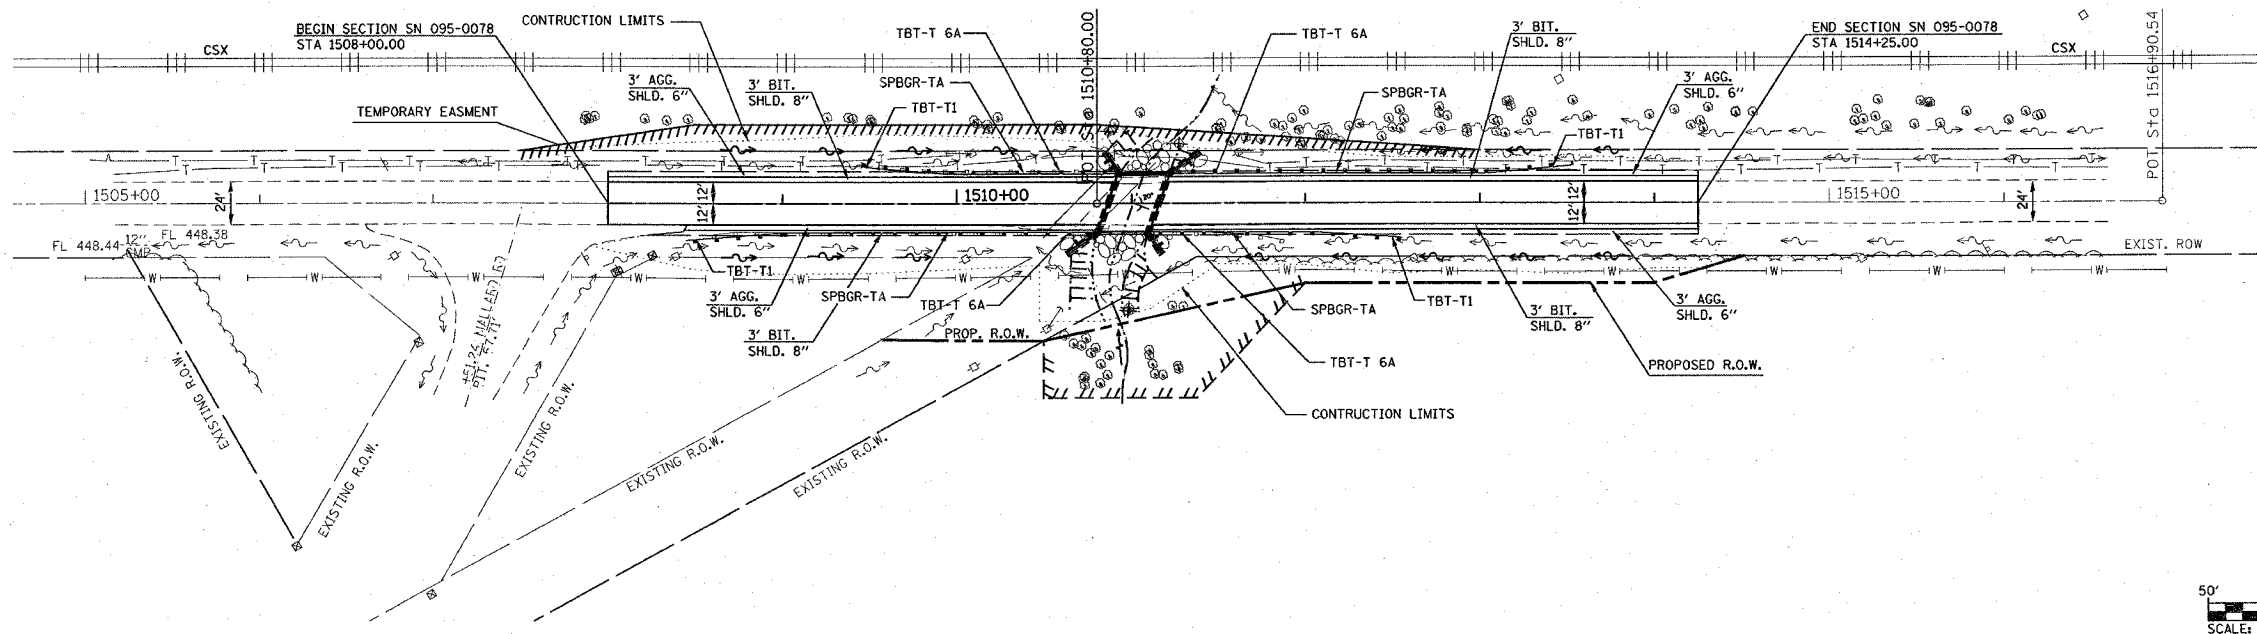

PROFILE	REVISIONS	DATE
NO.	BY	

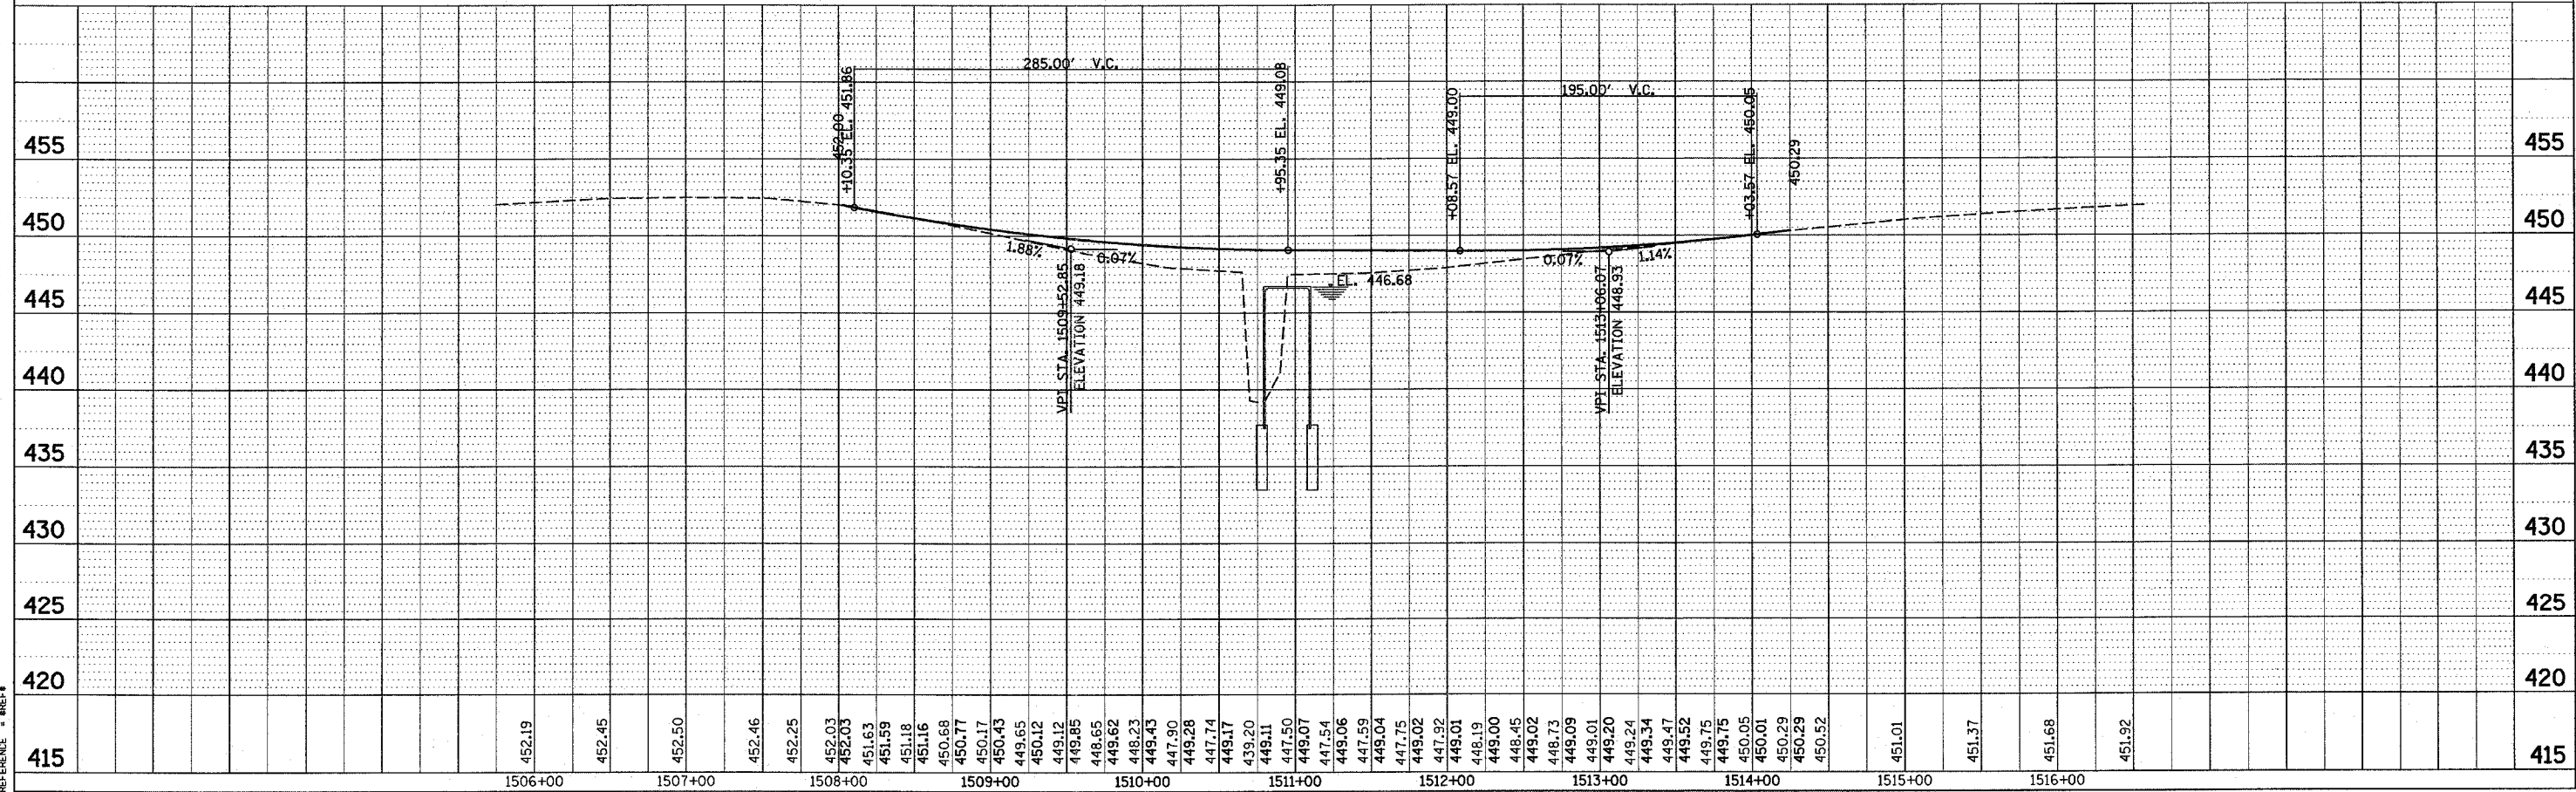

PLOT DATE = 12/7/2007
 PLOT SCALE = 50.0000 / IN
 REFERENCE = MREF