
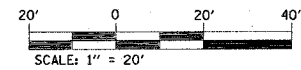


F.A.S. RTE.	SECTION	COUNTY	TOTAL SHEETS	SHEET NO.
1832	5BR-2	WASHINGTON	97	68
STA. 1503+00.00		TO STA. 1508+50.00		
FED. ROAD DIST. NO. 1		ILLINOIS	FED. AID PROJECT	

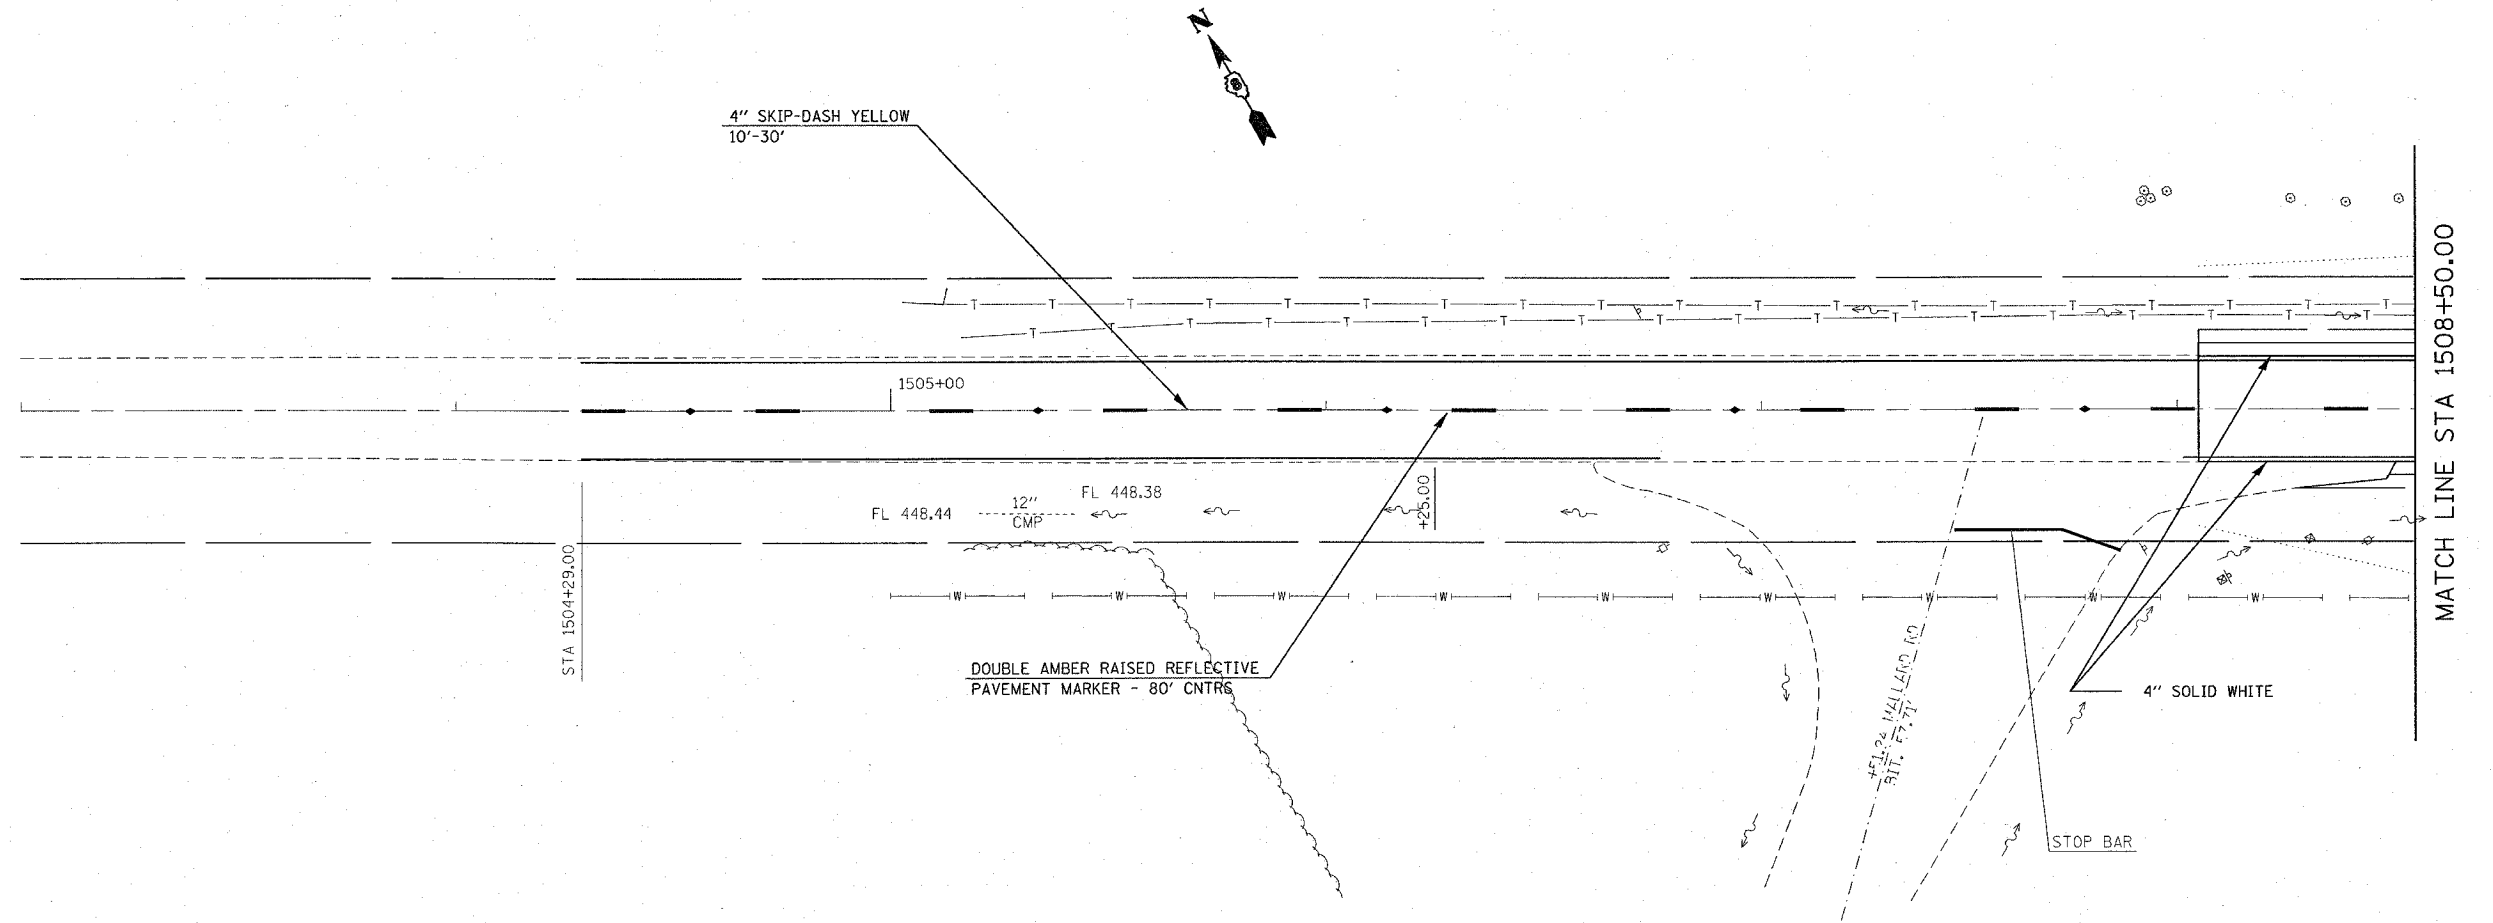

SN 095-0078

REVISIONS	
NAME	DATE

ILLINOIS DEPARTMENT OF TRANSPORTATION
PAVEMENT MARKING PLANS
 FAS ROUTE 1832
 SECTION 5BR-2
 WASHINGTON COUNTY

SCALE: VERT. _____
 HORIZ. _____
 DATE _____ DRAWN BY _____
 CHECKED BY _____

PLOT DATE = 12/7/2007
 FILE NAME = c:\projects\1832\plan\stage0105.dgn
 PLOT SCALE = 20.0000 / IN.
 USER NAME = galish