


STATE OF ILLINOIS
DEPARTMENT OF TRANSPORTATION


ROUTE NO.	SECTION	COUNTY	INSTR. SHEETS	SHEET NO.	SHEET TOTAL
F.A.S. 1832	5BR-2	WASHINGTON	97	73	12 SHEETS
FED. ROAD DIST. NO. 7	ILLINOIS	FED. AID PROJECT			

Contract #76949

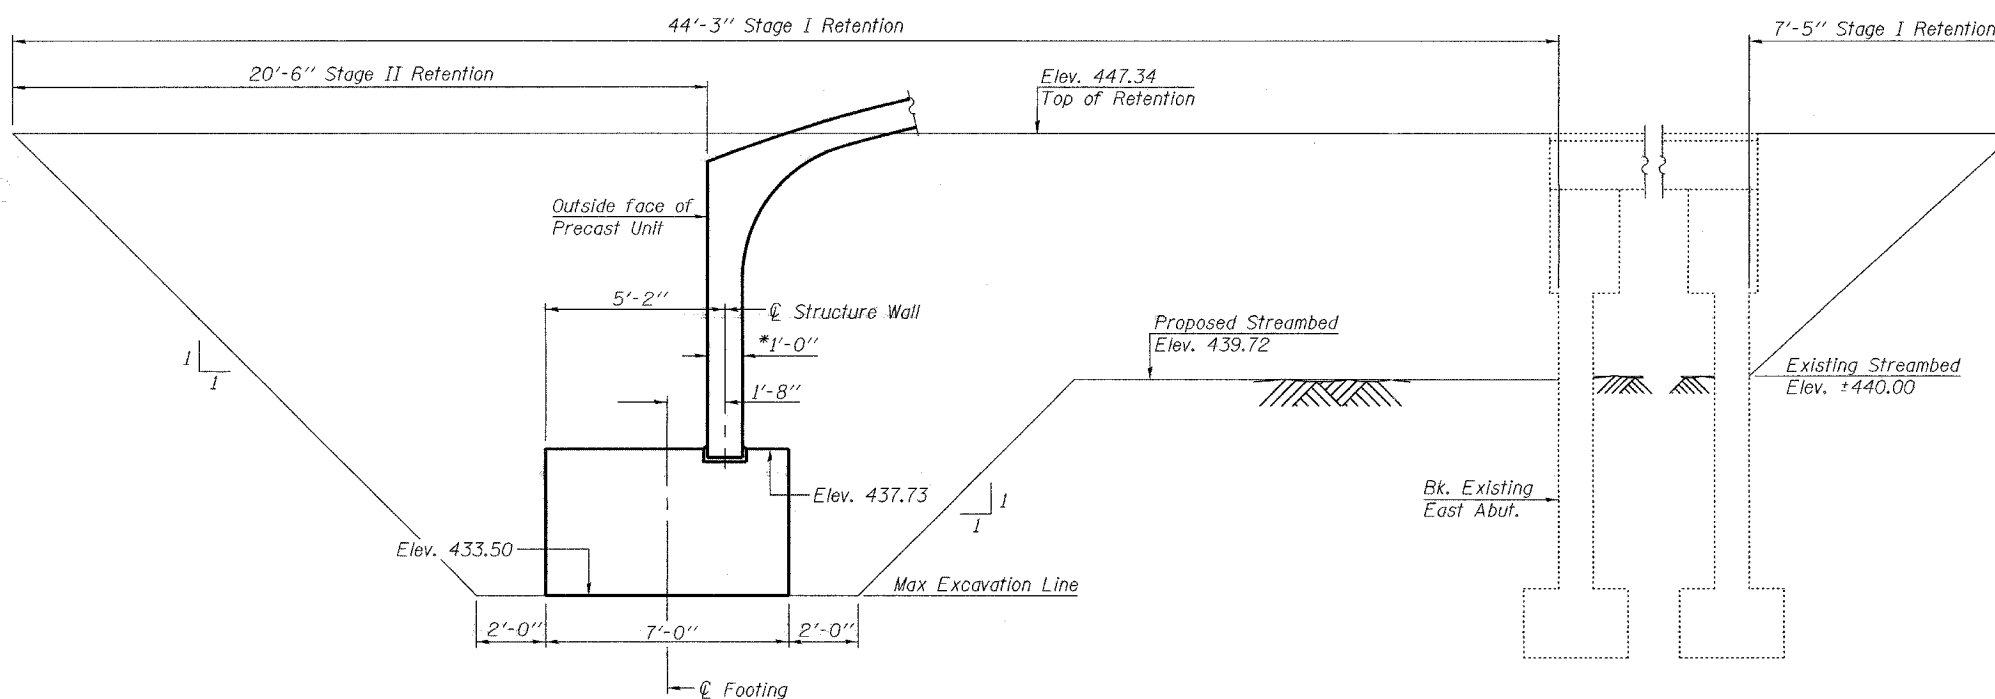

TEMPORARY SOIL RETENTION SYSTEM

(Looking South at East Footing)

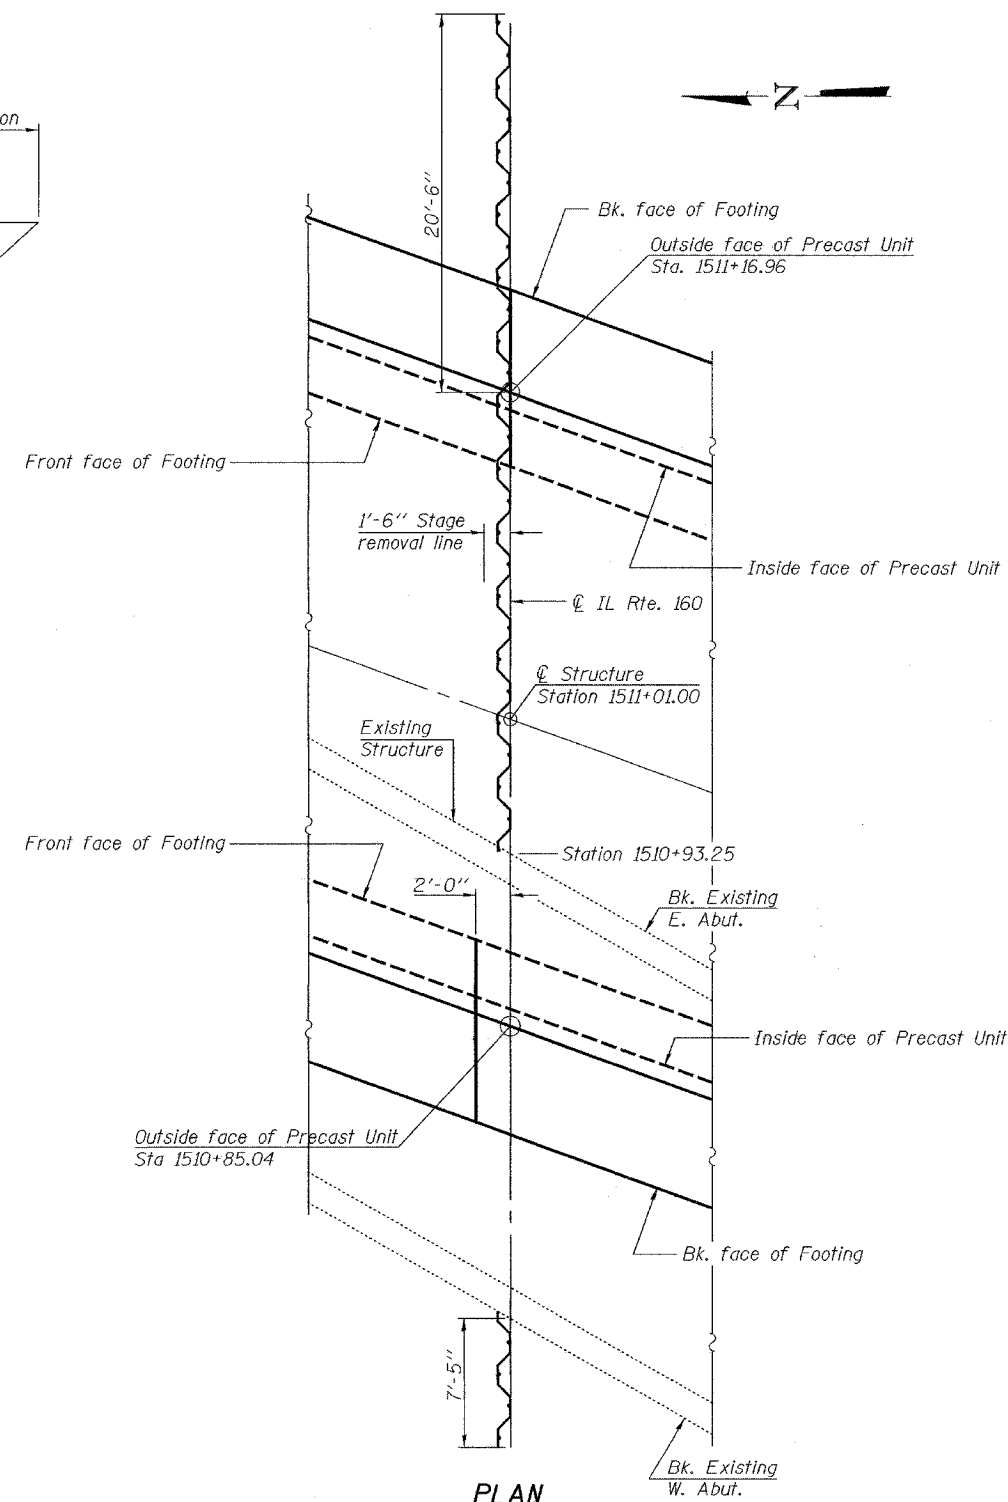

PLAN

DESIGNED	Nicholas R. Barnett
CHECKED	Ray Ahanchi
DRAWN	Gregory D. Farmer
CHECKED	NRB/GRA

EXAMINED	Thomas J. Domagala	January 28, 2008
PASSED	Ralph E. Anderson	

TEMPORARY SOIL RETENTION SYSTEM
F.A.S. RTE. 1832 - SEC. 5BR-2
WASHINGTON COUNTY
STATION 1511+01.00
STRUCTURE NO. 095-0078