


F.A.S. RTE.	SECTION	COUNTY	TOTAL SHEETS	SHEET NO.
1832	5BR-2	WASHINGTON	97	83
STA. _____		TO STA. _____		
FED. ROAD DIST. NO. ILLINOIS FED. AID PROJECT				

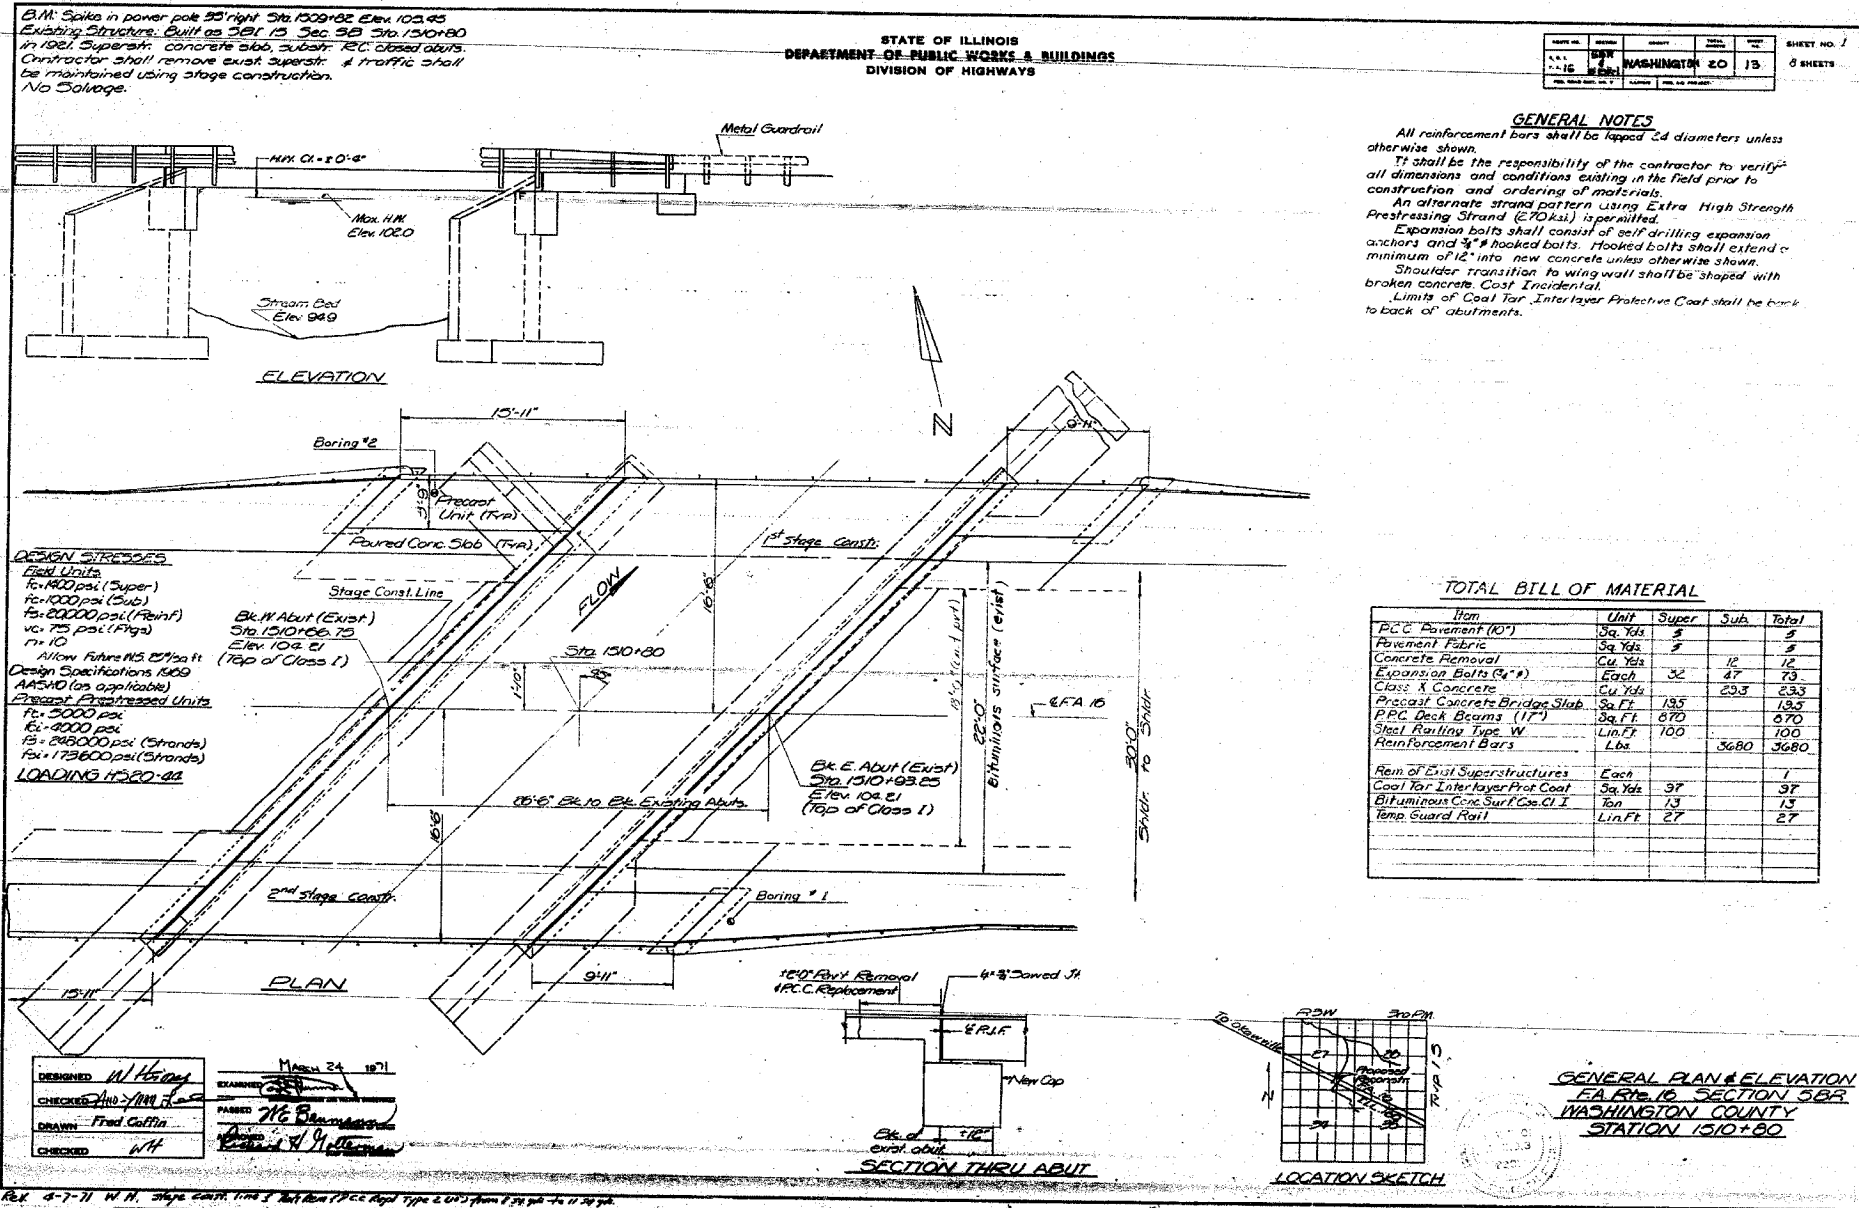

FOR INFORMATION ONLY

S.N. 095-0078

ILLINOIS DEPARTMENT OF TRANSPORTATION
EXISTING STRUCTURE PLANS

FAS ROUTE 1832
SECTION 5BR-2
WASHINGTON COUNTY

PLOT DATE = 11/25/2007
FILE NAME = c:\projects\76949\plan\1832\1832.dgn
PLOT SCALE = 56.00000 1/4 IN.
REFERENCE = #REF#