


F.A.S. DIST.	SECTION	COUNTY	TOTAL SHEETS	SHEET NO.
MS2	5BR-2	WASHINGTON	97	85
STA. _____ TO STA. _____				
FED. ROAD DIST. NO. ILLINOIS FED. AID PROJECT				

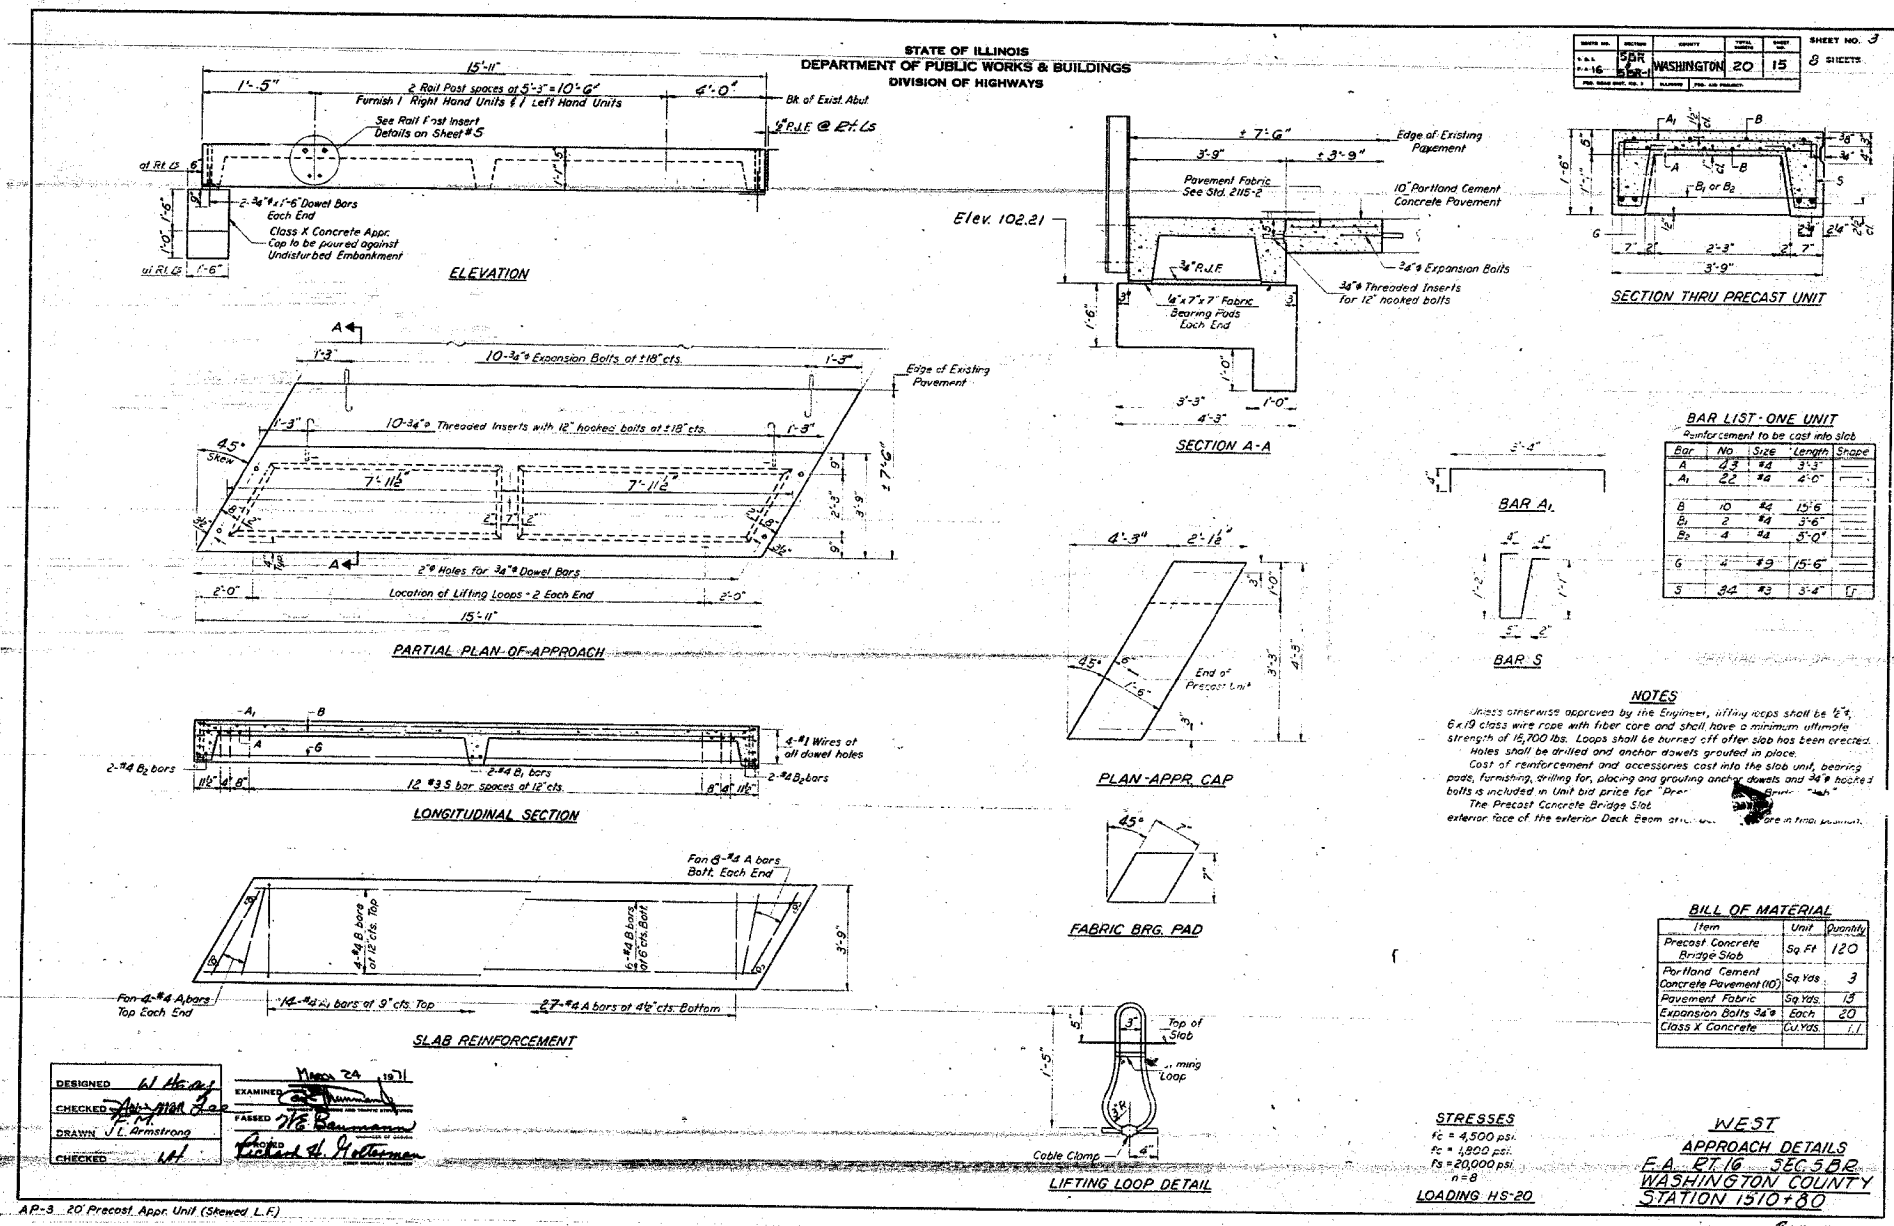

FOR INFORMATION ONLY

S.N. 095-0078

REVISIONS		DATE
NAME		

ILLINOIS DEPARTMENT OF TRANSPORTATION  
**EXISTING STRUCTURE PLANS**

FAS ROUTE 1832  
SECTION 5BR-2  
WASHINGTON COUNTY

SCALE: VERT. \_\_\_\_\_  
HORIZ. \_\_\_\_\_  
DATE \_\_\_\_\_ DRAWN BY \_\_\_\_\_  
CHECKED BY \_\_\_\_\_

PLOT DATE = 11/29/2007  
PLOT SCALE = 1/8" = 1'-0"  
REFERENCE = #REF#