


F.A.S. RTE.	SECTION	COUNTY	TOTAL SHEETS	SHEET NO.
1832	5BR-2	WASHINGTON	97	88
STA. _____		TO STA. _____		
RD. ROAD DIST. NO. _____		ILLINOIS FED. AID PROJECT		

STATE OF ILLINOIS
DEPARTMENT OF PUBLIC WORKS & BUILDINGS
DIVISION OF HIGHWAYS

DESIGNED BY	EXAMINED BY	DRAWN BY	CHECKED BY	DATE

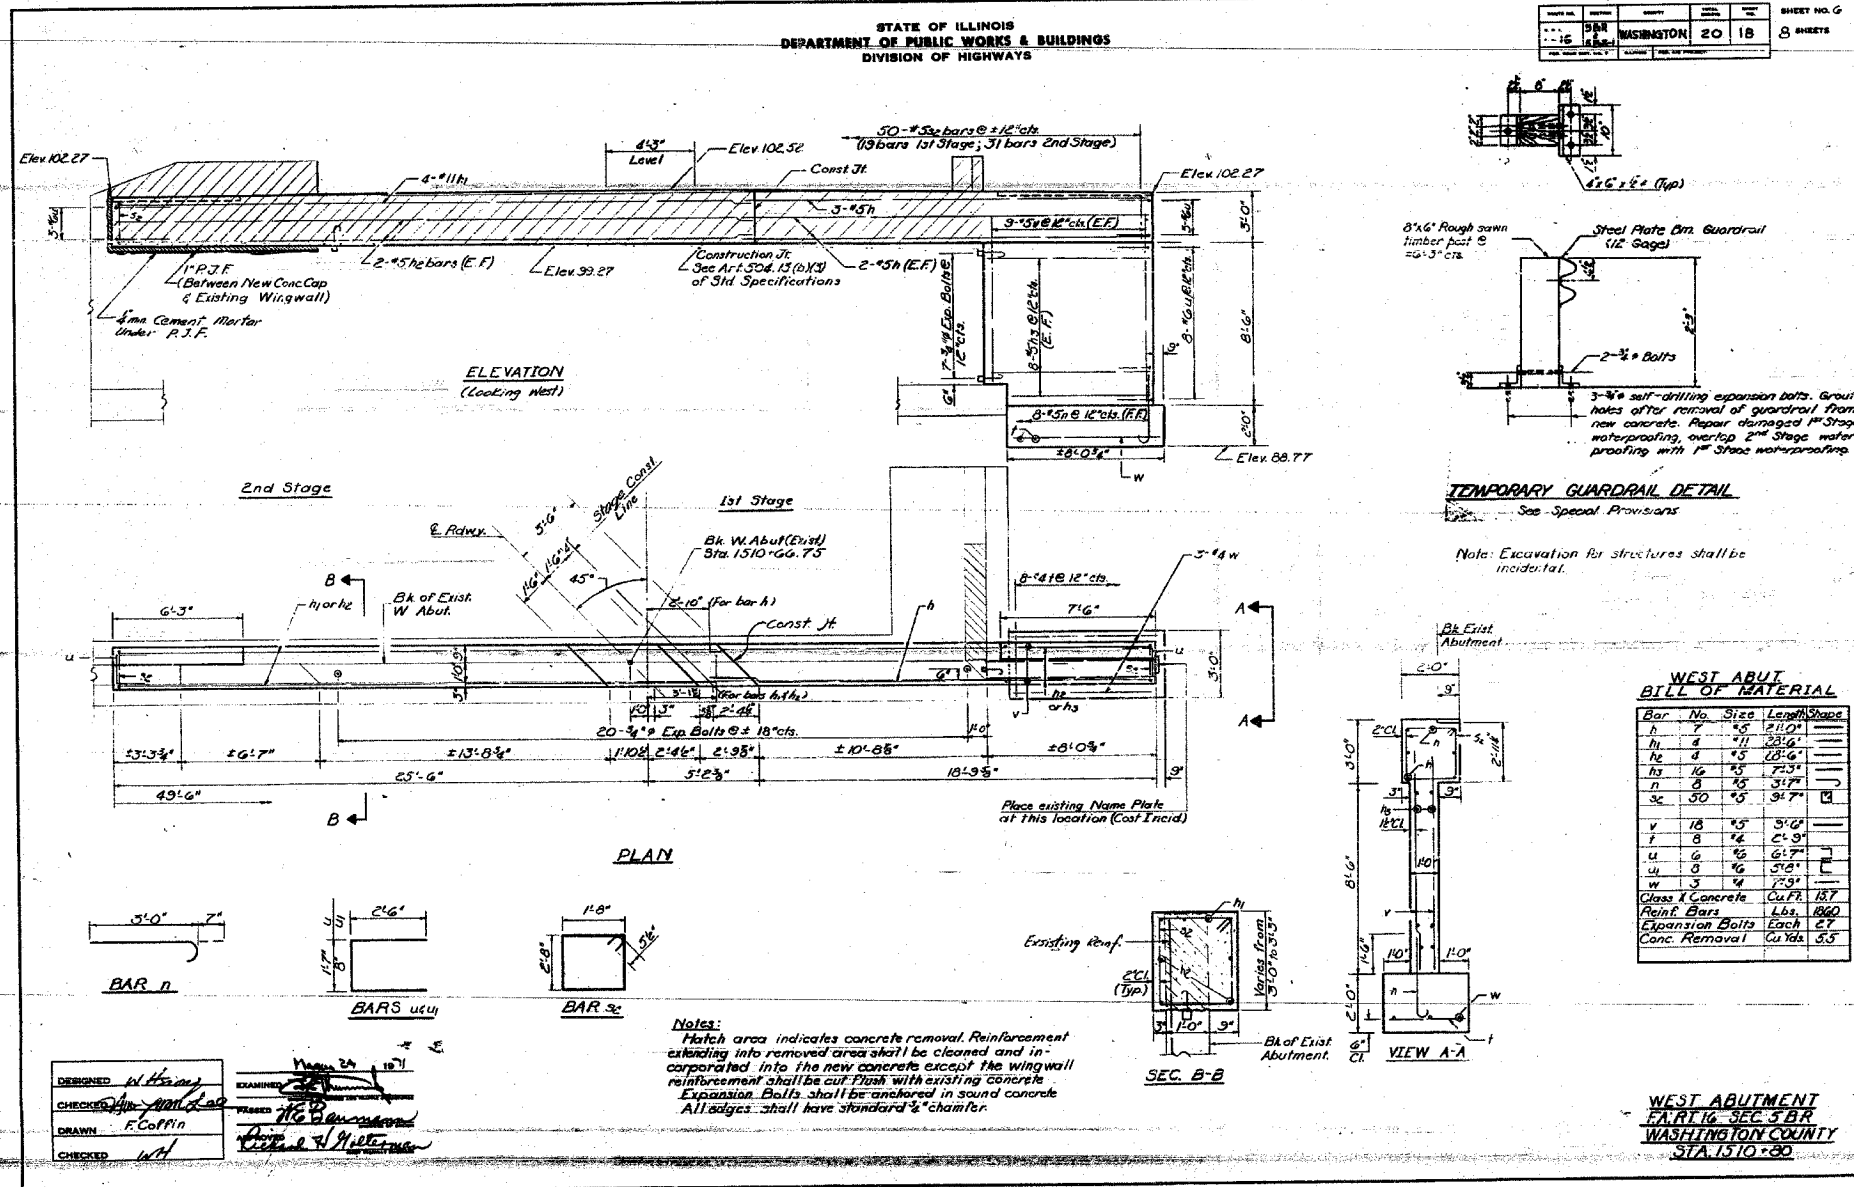

FOR INFORMATION ONLY

S.N. 095-0078

REVISIONS		ILLINOIS DEPARTMENT OF TRANSPORTATION EXISTING STRUCTURE PLANS
NAME	DATE	

FAS ROUTE 1832
SECTION 5BR-2
WASHINGTON COUNTY

SCALE: VERT. _____
HORIZ. _____

DATE _____ DRAWN BY _____
CHECKED BY _____

PLOT DATE = 11/25/2007
FILE NAME = c:\p\proj\5br\1832\plan\09185.dgn
PLOT SCALE = 5/8" = 1'-0"
REFERENCE = #REF#